


SEC. 12, T. 19 N, R. 9 E.


SEC. 7, T. 19 N, R. 10 E.

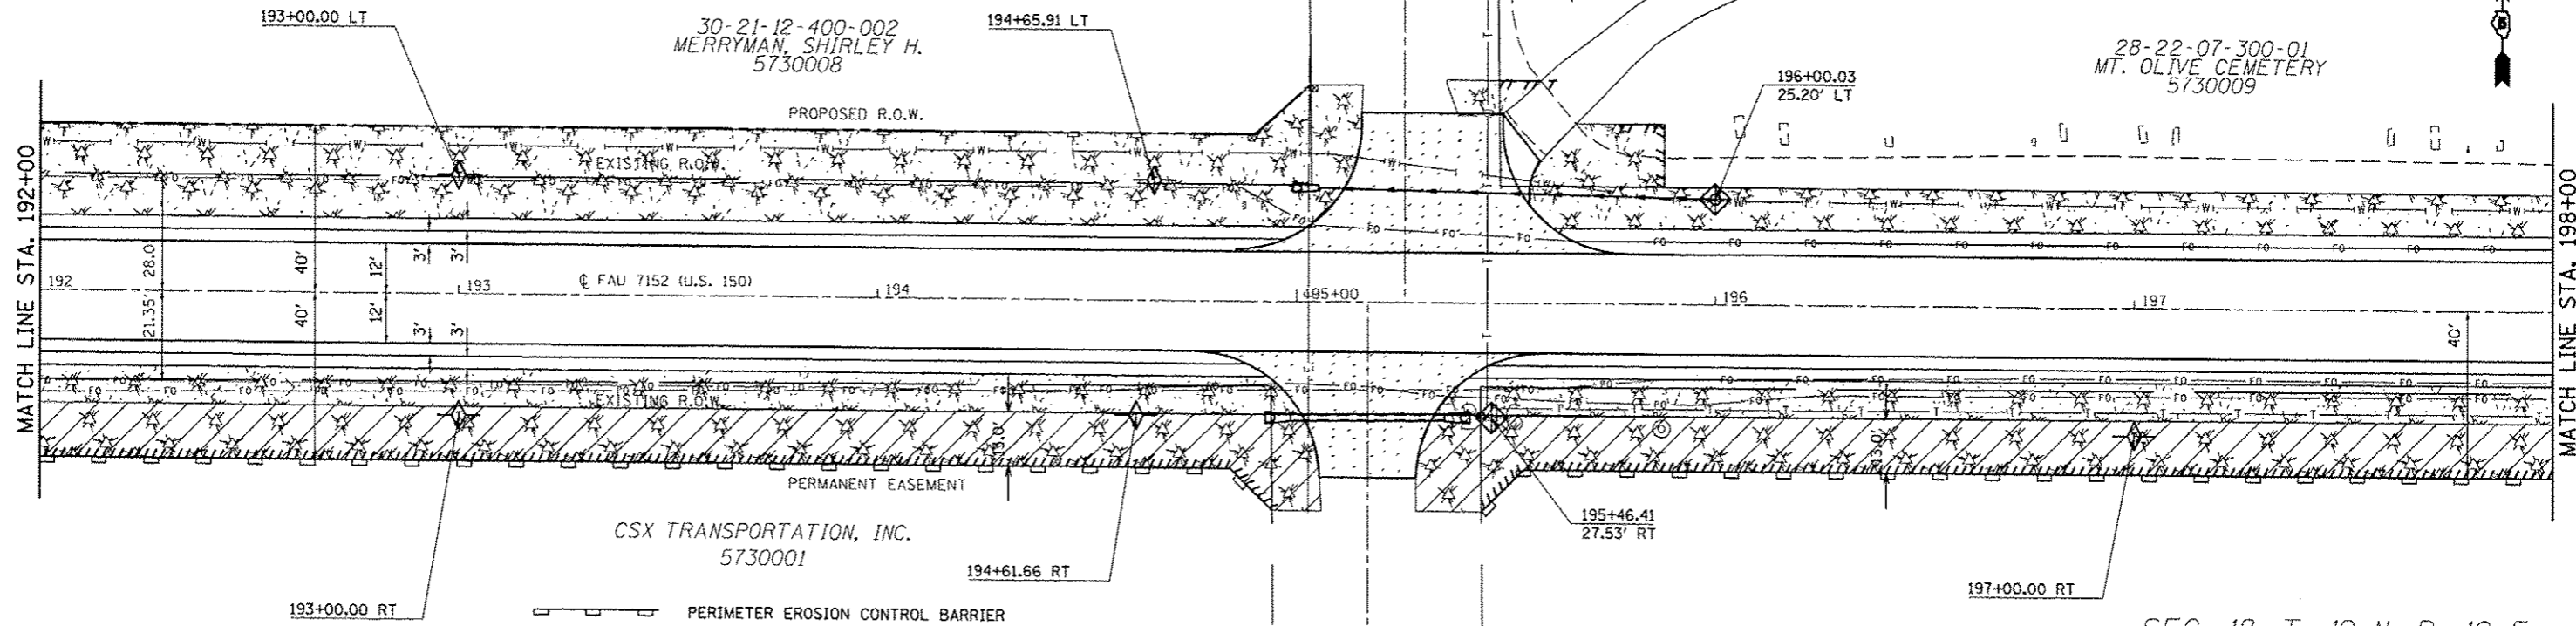

SEC. 13, T. 19 N, R. 9 E.

SEC. 18, T. 19 N, R. 10 E.

SEC. 7, T. 19 N, R. 10 E.

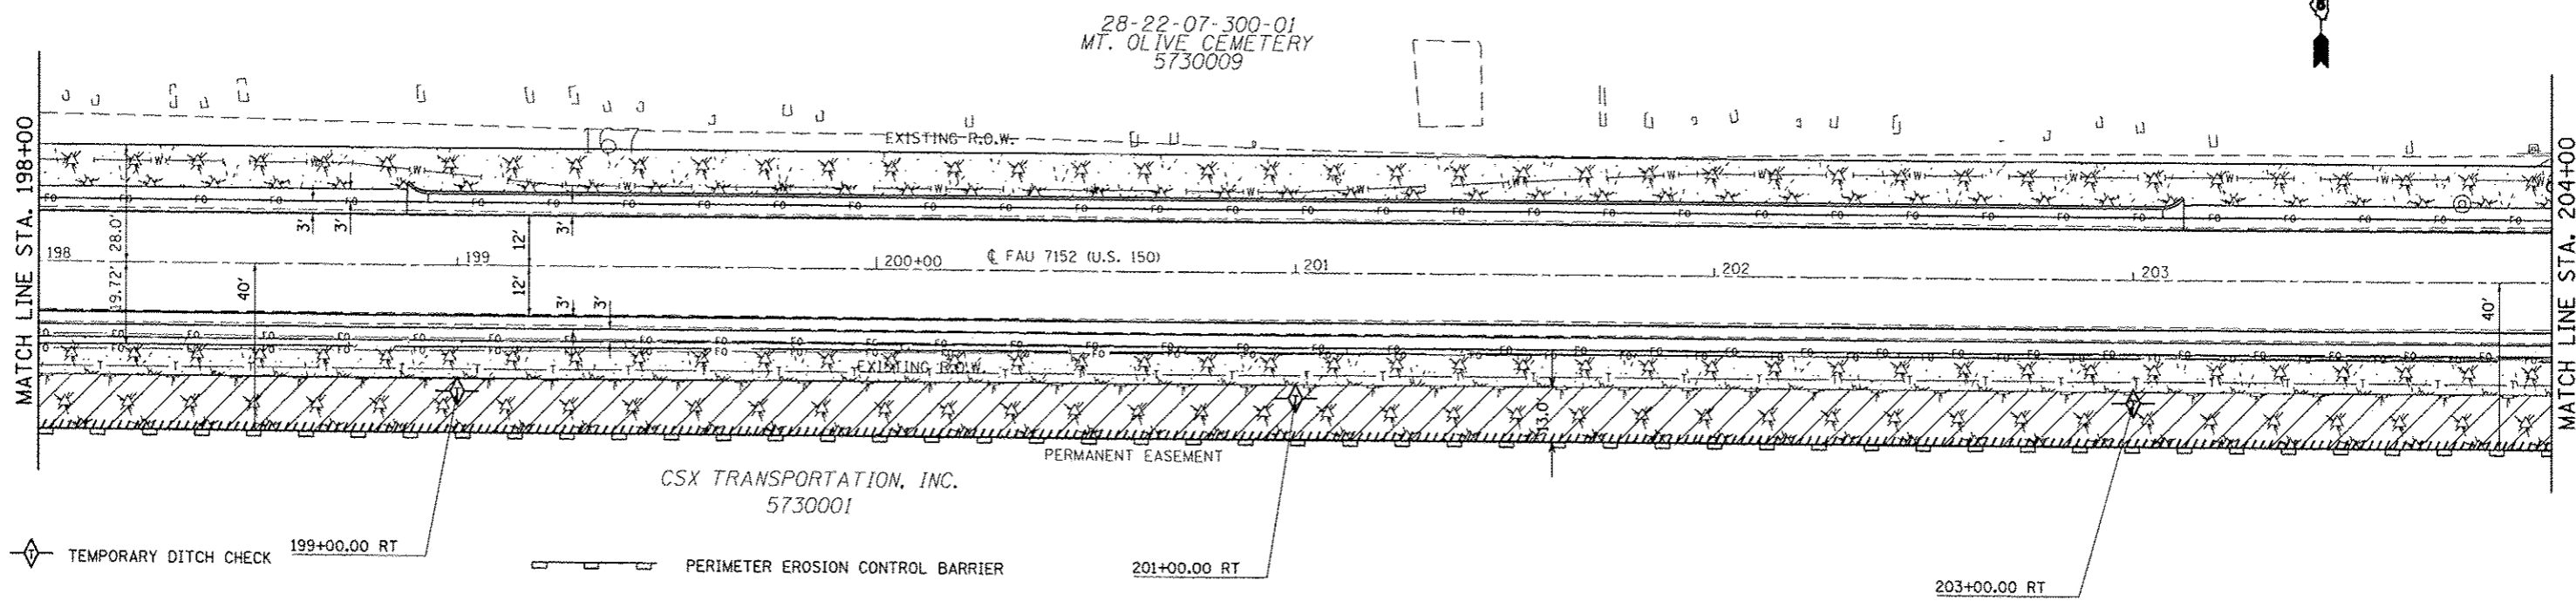

SEC. 18, T. 19 N, R. 10 E.

FILE NAME c:\pwwork\p\d\c\carlock_jd\0120316\070663-shl-erosioncontrol.dgn	USER NAME carlock_jd	DESIGNED -	REVISED -	STATE OF ILLINOIS DEPARTMENT OF TRANSPORTATION	EROSION CONTROL DETAILS US 150 MAINLINE			F.A.U. RTE.	SECTION	COUNTY	TOTAL SHEETS	SHEET NO.
PLOT SCALE = 48,000' / in.	CHECKED -	REVISED -	REVISED -		SCALE: 1:20	SHEET NO. 9 OF 23 SHEETS	STA. 192+00.00 TO STA. 204+00.00	• F.A.U. 7152 & F.A.S. 1512	Champaign	551	152	
PLOT DATE = 10/16/2013	DATE -	REVISED -	REVISED -					CONTRACT NO. 70663				
ILLINOIS FED. AID PROJECT												