


SEC. 7, T. 19 N, R. 10 E.

28-22-07-300-002
HERSHBARGER, MAX L.
AS TRUSTEE
57300010

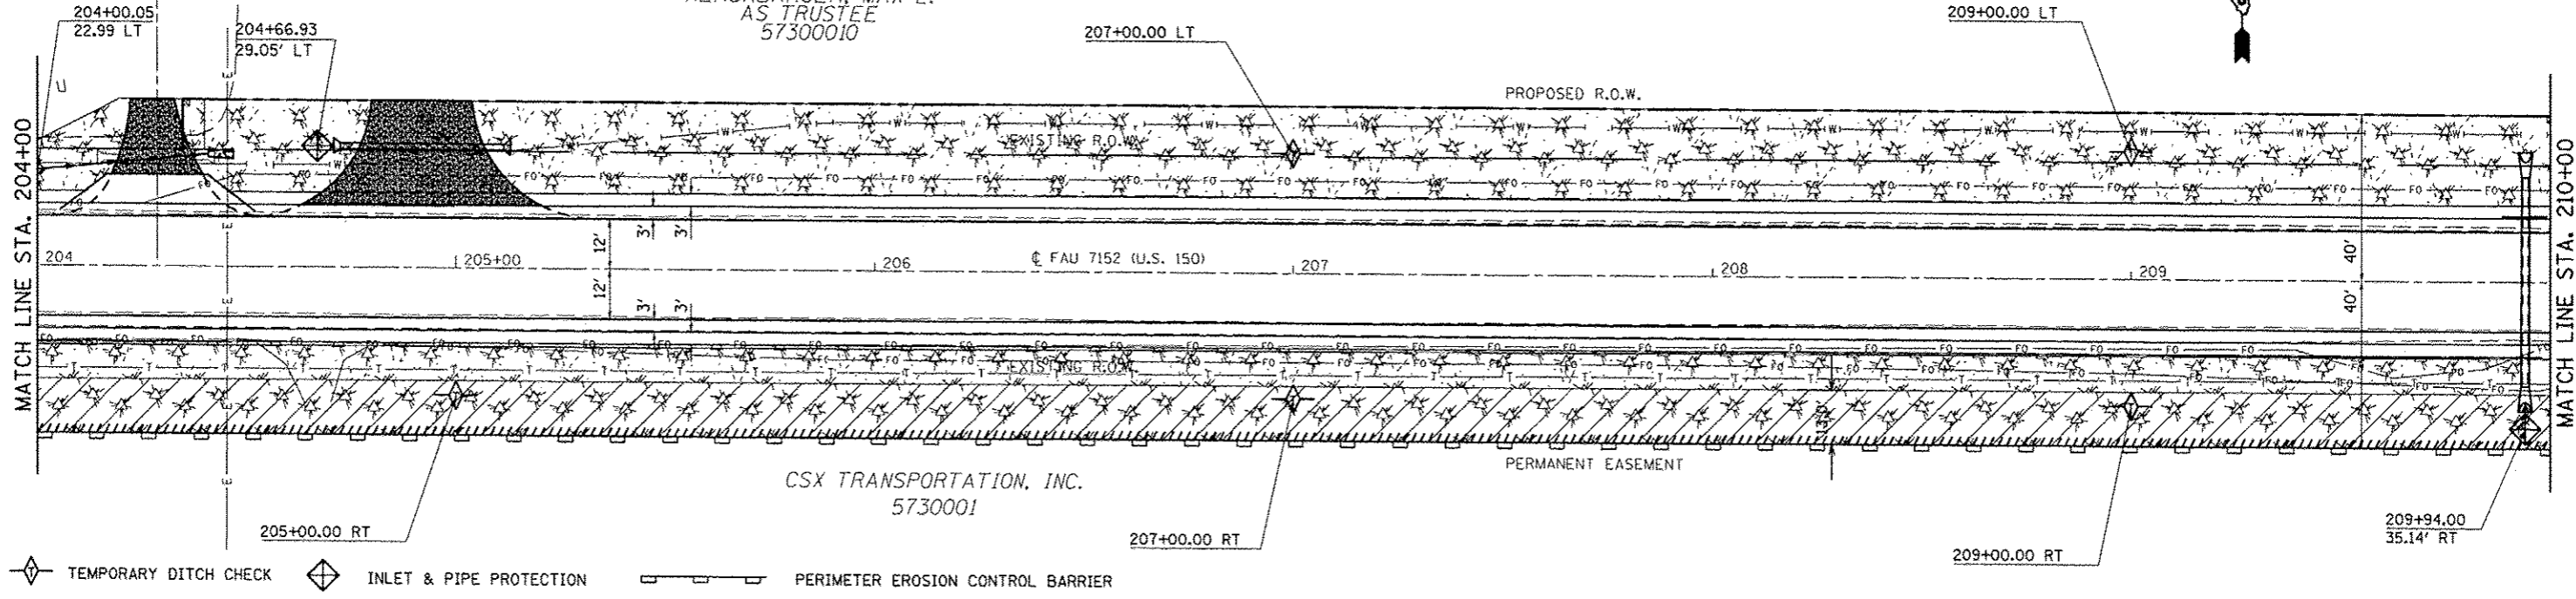


◇ TEMPORARY DITCH CHECK ◇ INLET & PIPE PROTECTION — PERIMETER EROSION CONTROL BARRIER

SEEDING, CLASS 2 SEEDING, CLASS 7 MULCH METHOD 2 SEEDING, CLASS 4 & 5A

SEC. 18, T. 19 N, R. 10 E.

SEC. 7, T. 19 N, R. 10 E.

28-22-07-300-002
HERSHBARGER, MAX L.
AS TRUSTEE
57300010

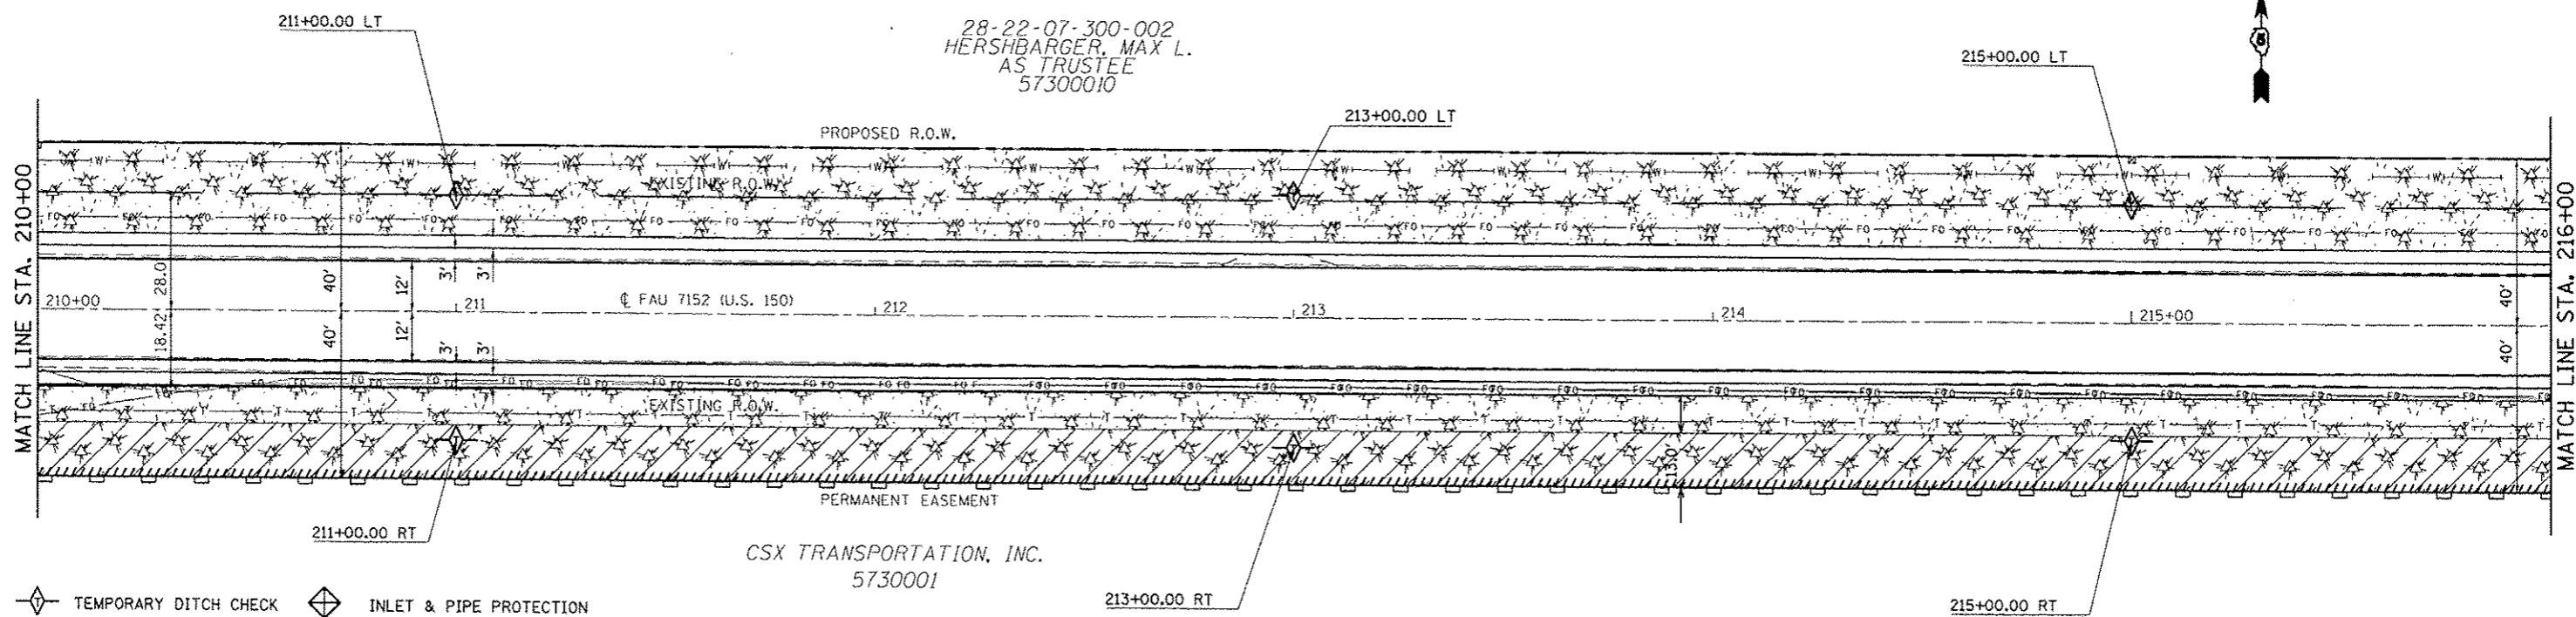

◇ TEMPORARY DITCH CHECK ◇ INLET & PIPE PROTECTION

SEEDING, CLASS 2 SEEDING, CLASS 7 MULCH METHOD 2 SEEDING, CLASS 4 & 5A

SEC. 18, T. 19 N, R. 10 E.

— PERIMETER EROSION CONTROL BARRIER

FILE NAME =	USER NAME = ceerlockjd	DESIGNED -	REVISED -	STATE OF ILLINOIS DEPARTMENT OF TRANSPORTATION	EROSION CONTROL DETAILS US 150 MAINLINE	F.A.U. RTE.	SECTION	COUNTY	TOTAL SHEETS	SHEET NO.
ce:\pwork\pilot\ceerlockjd\0128316\028663-sht-erosioncontrol.dgn	PLOT SCALE = 48.0000' / in.	DRAWN -	REVISED -			• (2X,3RS-3 & 2RS-4	Champaign	551	153	
	PLOT DATE = 10/10/2013	CHECKED -	REVISED -			• F.A.U. 7152 & F.A.S. 1512			CONTRACT NO. 70663	
		DATE -	REVISED -						ILLINOIS FED. AID PROJECT	
					SCALE: 1:20	SHEET NO. 10 OF 23 SHEETS	STA. 204+00.00 TO STA. 216+00.00			