


28-22-08-300-013
BUSBOOM, DALE H.
BUSBOOM, LORETTA J.
AS TRUSTEE
5730016

SEC. 8, T. 19 N, R. 10 E.


28-22-08-400-003
HERSHBERGER, JAMES
HERSHBERGER, MAX L.
AS TRUSTEE
5730017

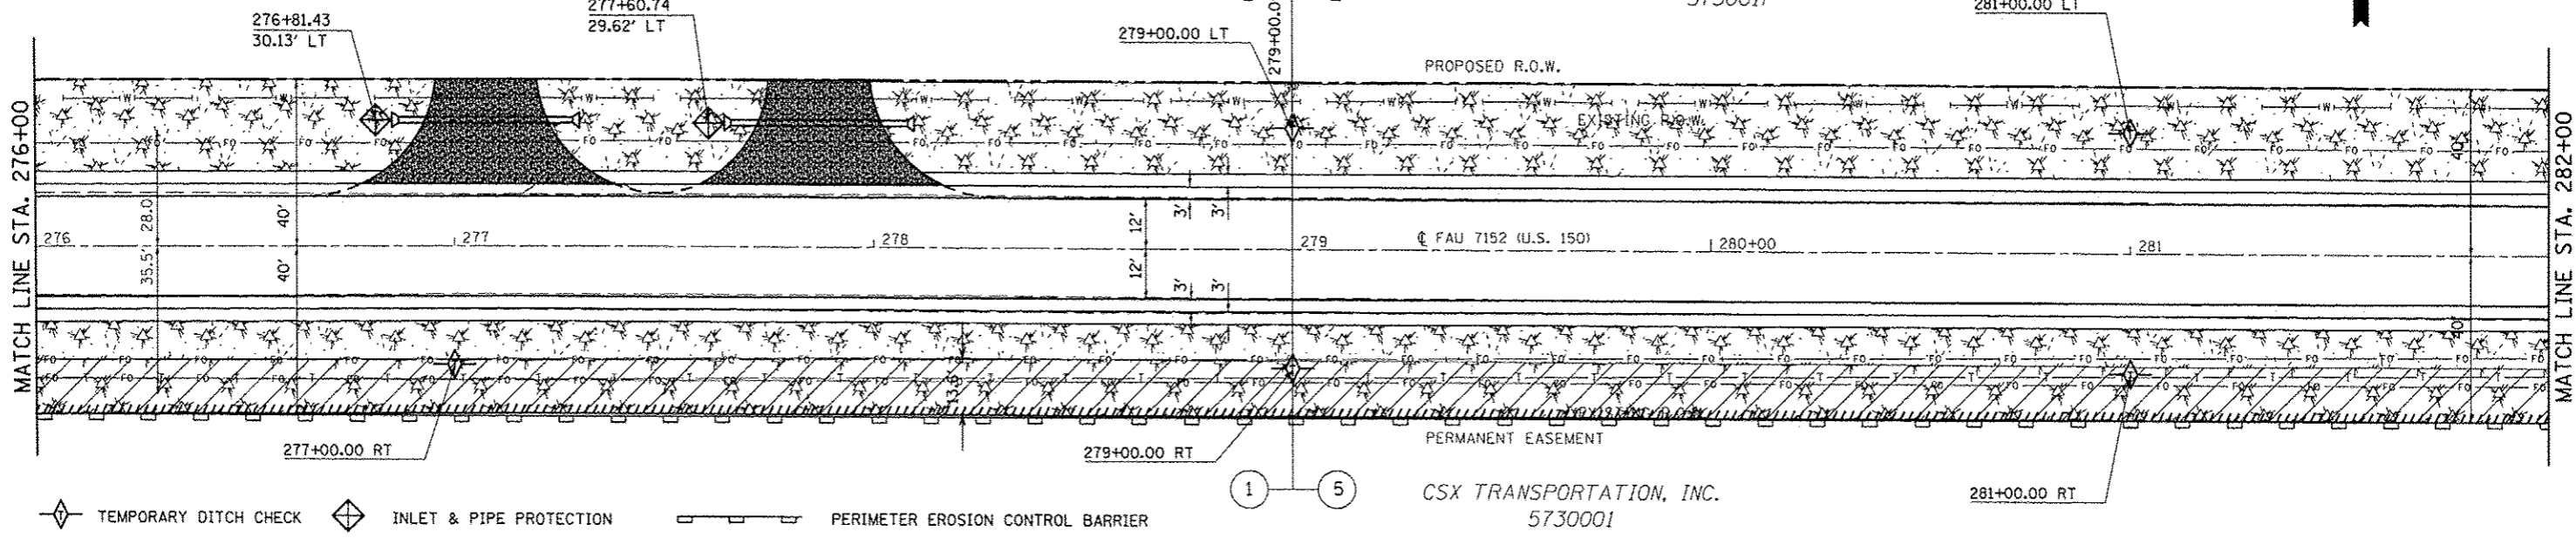

SEC. 17, T. 19 N, R. 10 E.

SEC. 8, T. 19 N, R. 10 E.

28-22-08-400-003
HERSHBERGER, JAMES
HERSHBERGER, MAX L.
AS TRUSTEE
5730017

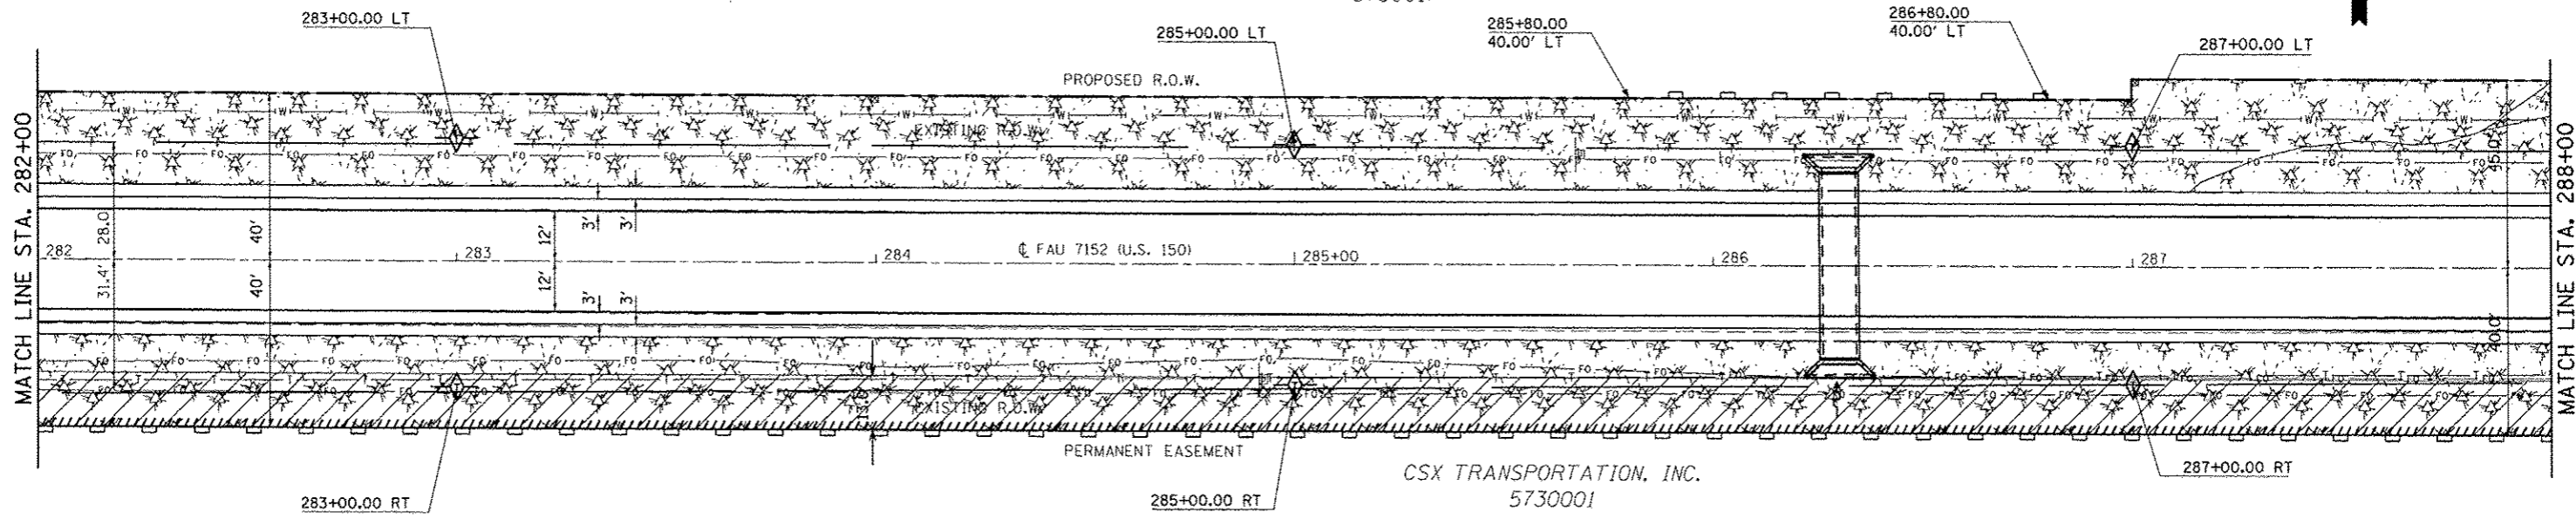

SEC. 17, T. 19 N, R. 10 E.

FILE NAME er:\p\work\p\idat\carlock\j\0120316\0270663-sht-erosioncontrol.dgn	USER NAME carlockjd	DESIGNED -	REVISED -	STATE OF ILLINOIS DEPARTMENT OF TRANSPORTATION	EROSION CONTROL DETAILS US 150 MAINLINE		F.A.U. RTE.	SECTION	COUNTY	TOTAL SHEETS	SHEET NO.
PLOT SCALE = 48.0000' / in.	CHECKED -	REVISED -	•				(2X,3RS-3 & 2RS-4	Champaign	551	159	
PLOT DATE = 10/18/2013	DATE -	REVISED -	•				F.A.U. 7152 & F.A.S. 1512			CONTRACT NO. 70663	
										ILLINOIS FED. AID PROJECT	
SCALE: 1:20					SHEET NO. 16 OF 23 SHEETS		STA. 276+00.00 TO STA. 288+00.00				