


SEC. 9, T. 19 N, R. 10 E.

28-22-09-300-001
SHEPARD, NANCY ANNE
AS SUCCESSOR TRUSTEE
5730019

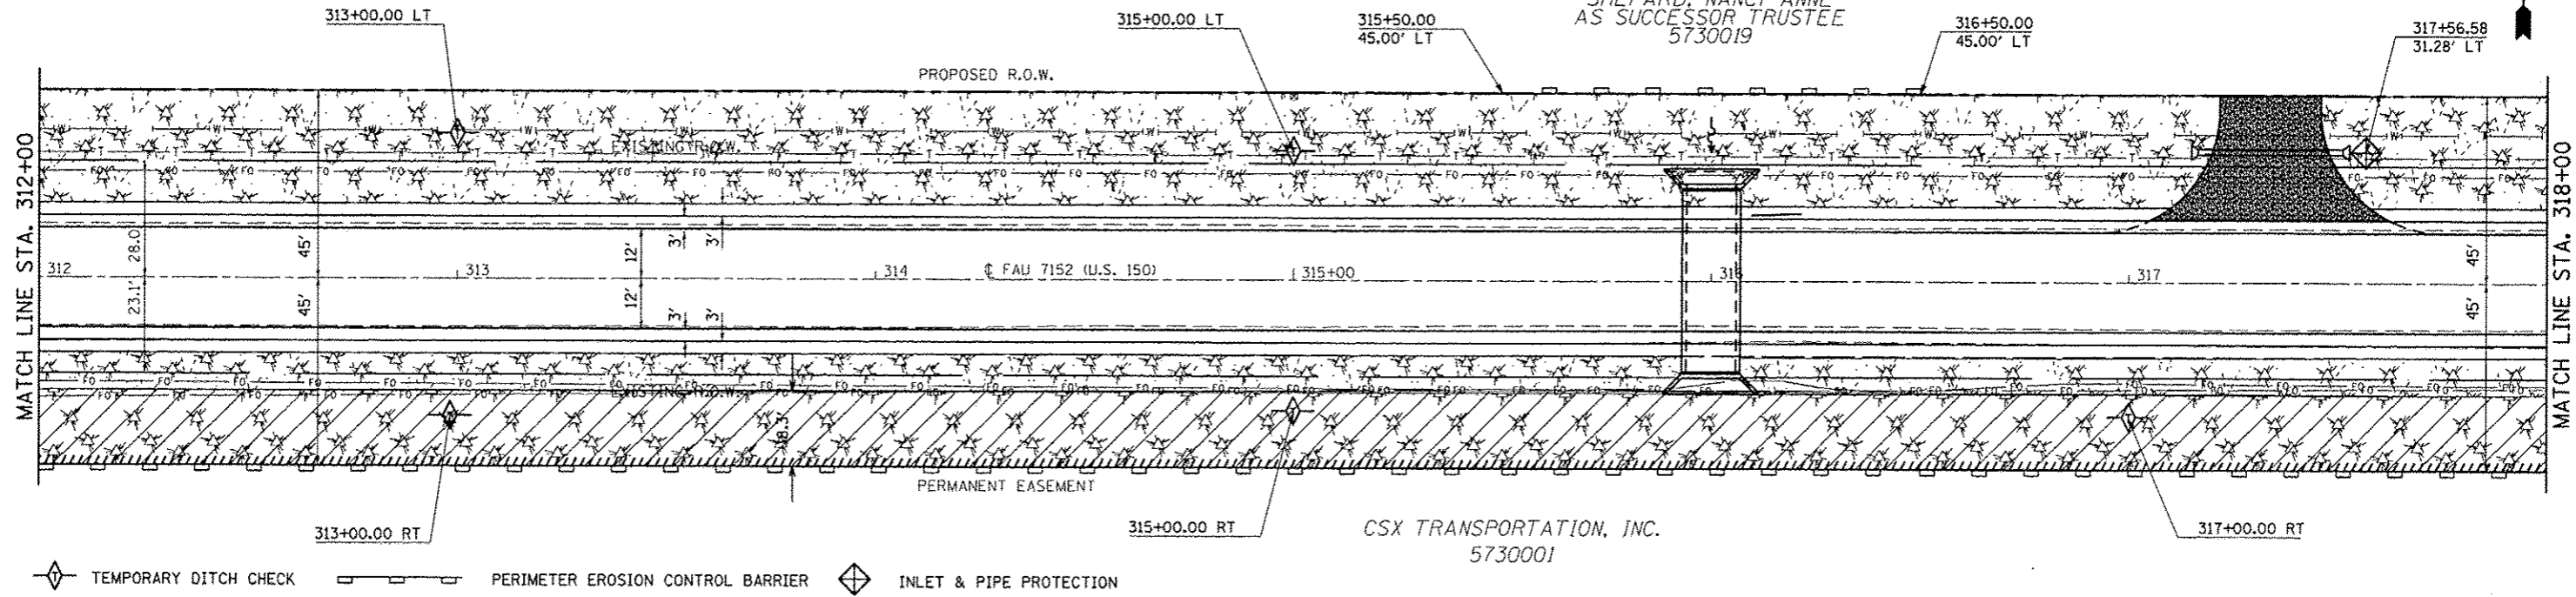


TEMPORARY DITCH CHECK
 PERIMETER EROSION CONTROL BARRIER
 INLET & PIPE PROTECTION

SEEDING, CLASS 2
 SEEDING, CLASS 7
 MULCH METHOD 2
 SEEDING, CLASS 4 & 5A

SEC. 16, T. 19 N, R. 10 E.

SEC. 9, T. 19 N, R. 10 E.

28-22-09-300-001
SHEPARD, NANCY ANNE
AS SUCCESSOR TRUSTEE
5730019

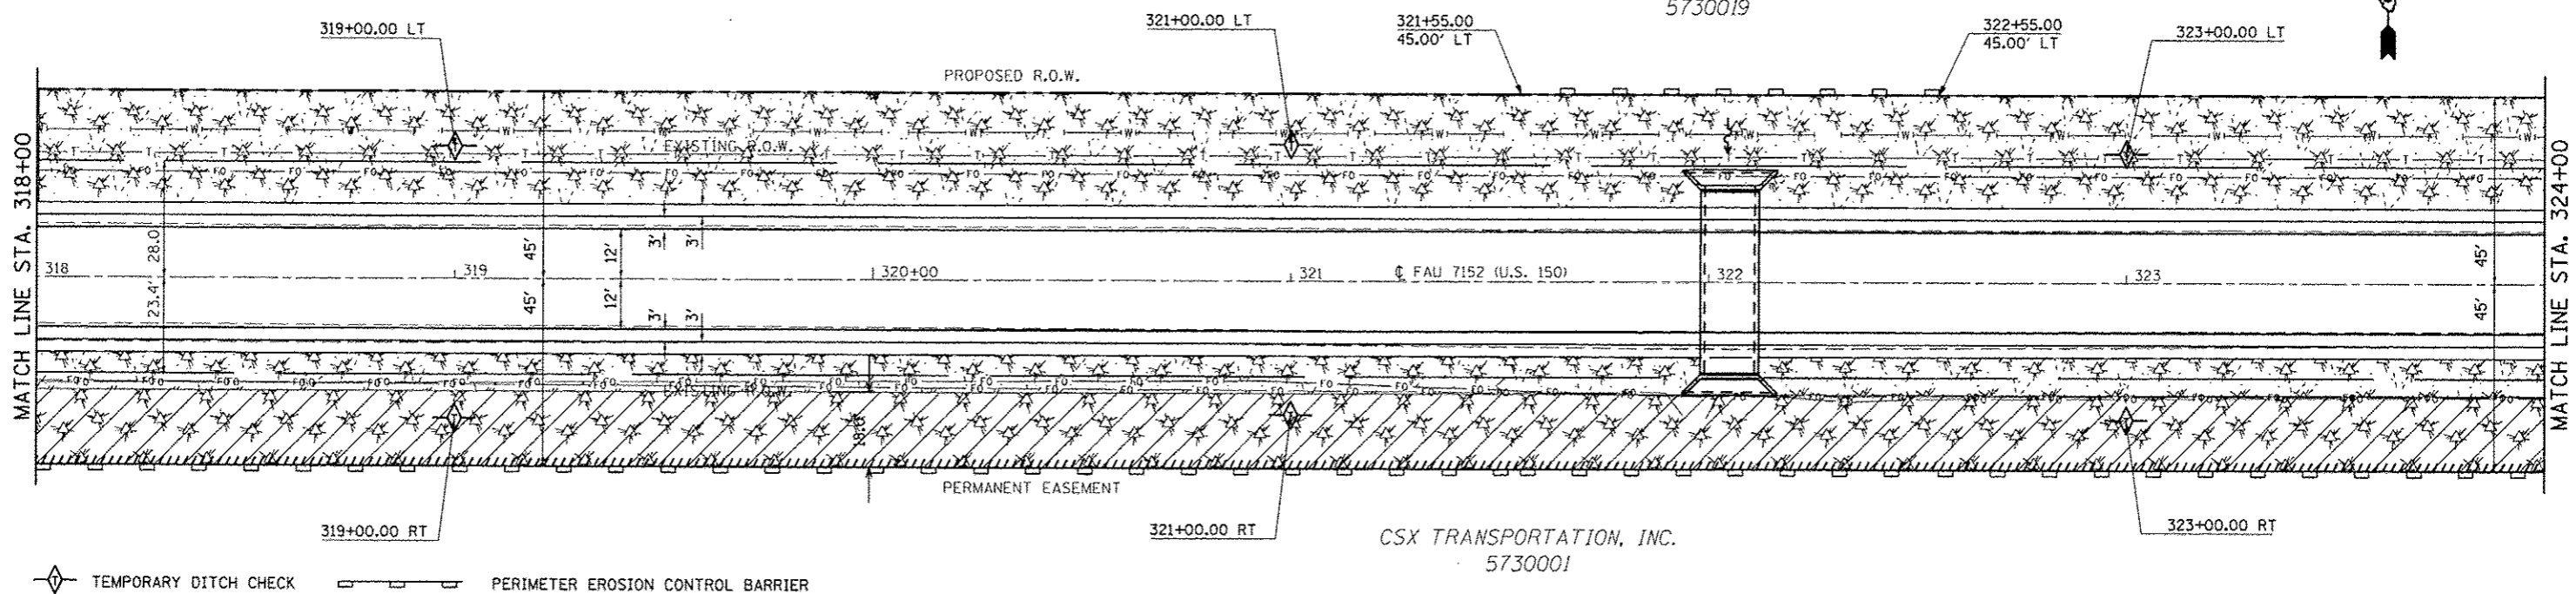

TEMPORARY DITCH CHECK
 PERIMETER EROSION CONTROL BARRIER

SEEDING, CLASS 2
 SEEDING, CLASS 7
 MULCH METHOD 2
 SEEDING, CLASS 4 & 5A

SEC. 16, T. 19 N, R. 10 E.

FILE NAME	USER NAME	DESIGNED	REVISED	STATE OF ILLINOIS DEPARTMENT OF TRANSPORTATION	EROSION CONTROL DETAILS US 150 MAINLINE		F.A.U. RTE.	SECTION	COUNTY	TOTAL SHEETS	SHEET NO.	
c:\pwork\psidot\coar-lock\0120316\0270663-sht-erosioncontrol.dgn	coar-lock_jf	DRAWN	REVISED		SCALE: 1:20	SHEET NO. 19 OF 23 SHEETS	STA. 312+00.00 TO STA. 324+00.00	• (2X,3RS-3 & 2RS-4	Champaign	551	162	
		CHECKED	REVISED					• F.A.U. 7152 & F.A.S. 1512				CONTRACT NO. 70663
		DATE	REVISED									ILLINOIS FED. AID PROJECT