



SEC. 9, T. 19 N, R. 10 E.

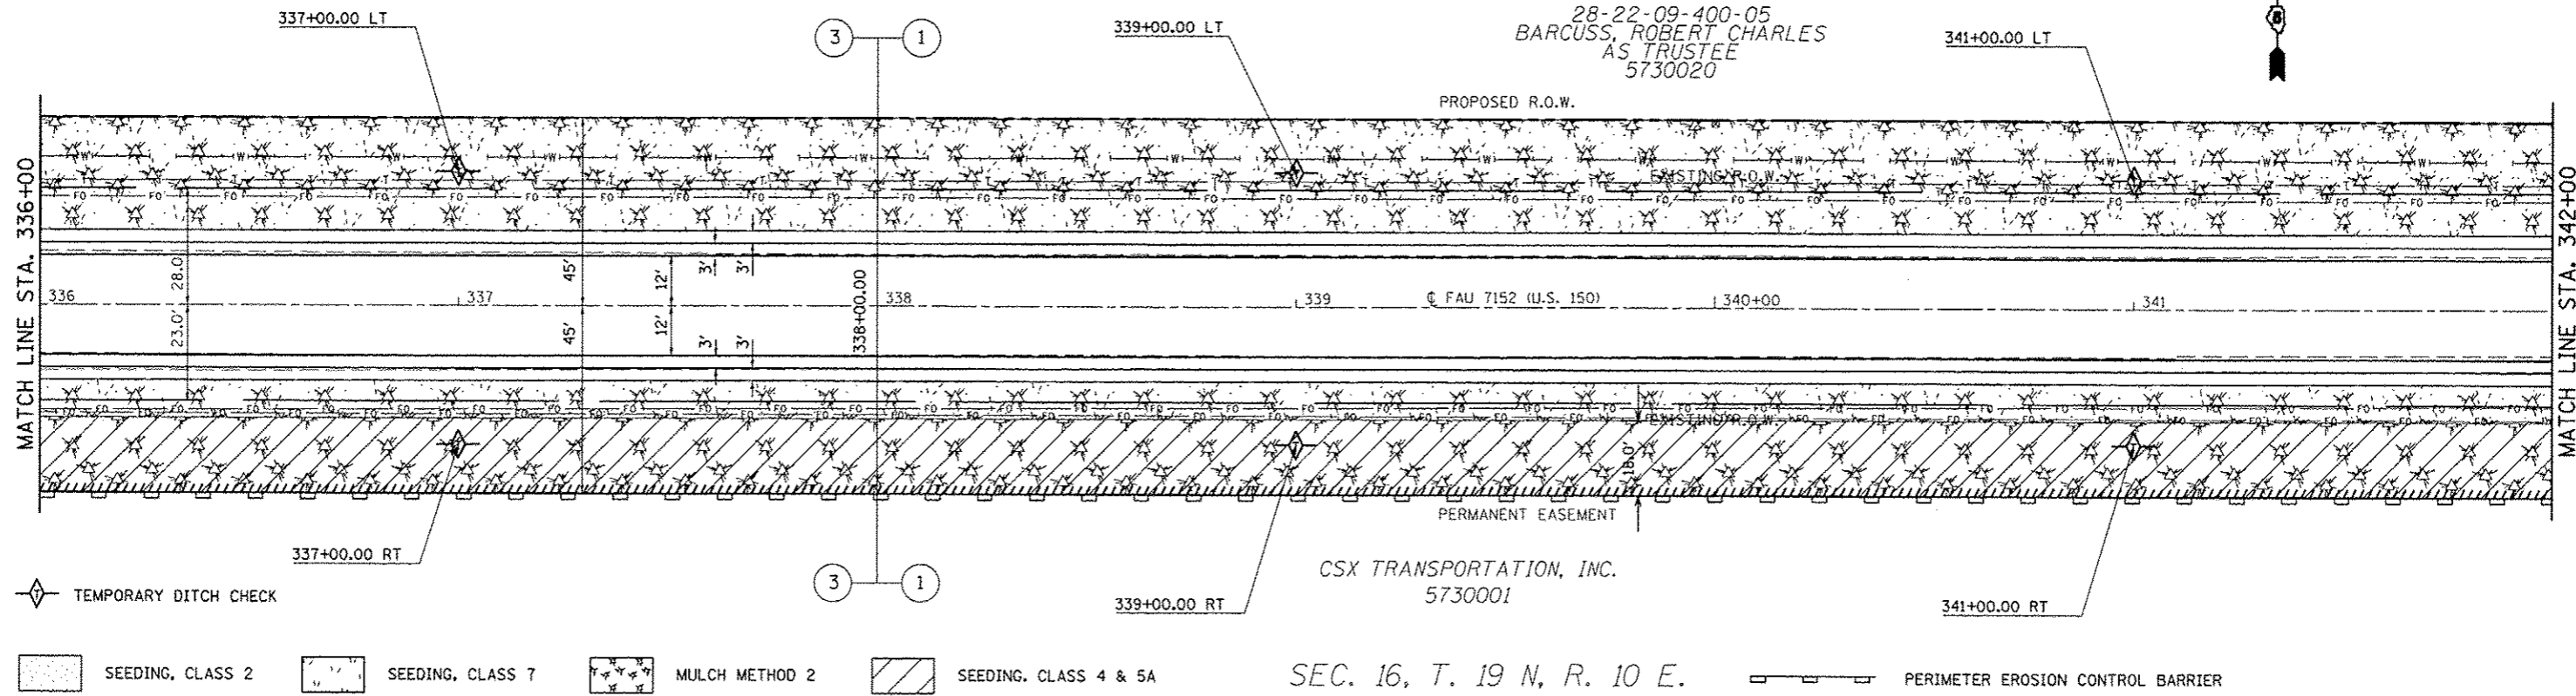

SEC. 9, T. 19 N, R. 10 E.

SEC. 9, T. 19 N, R. 10 E.

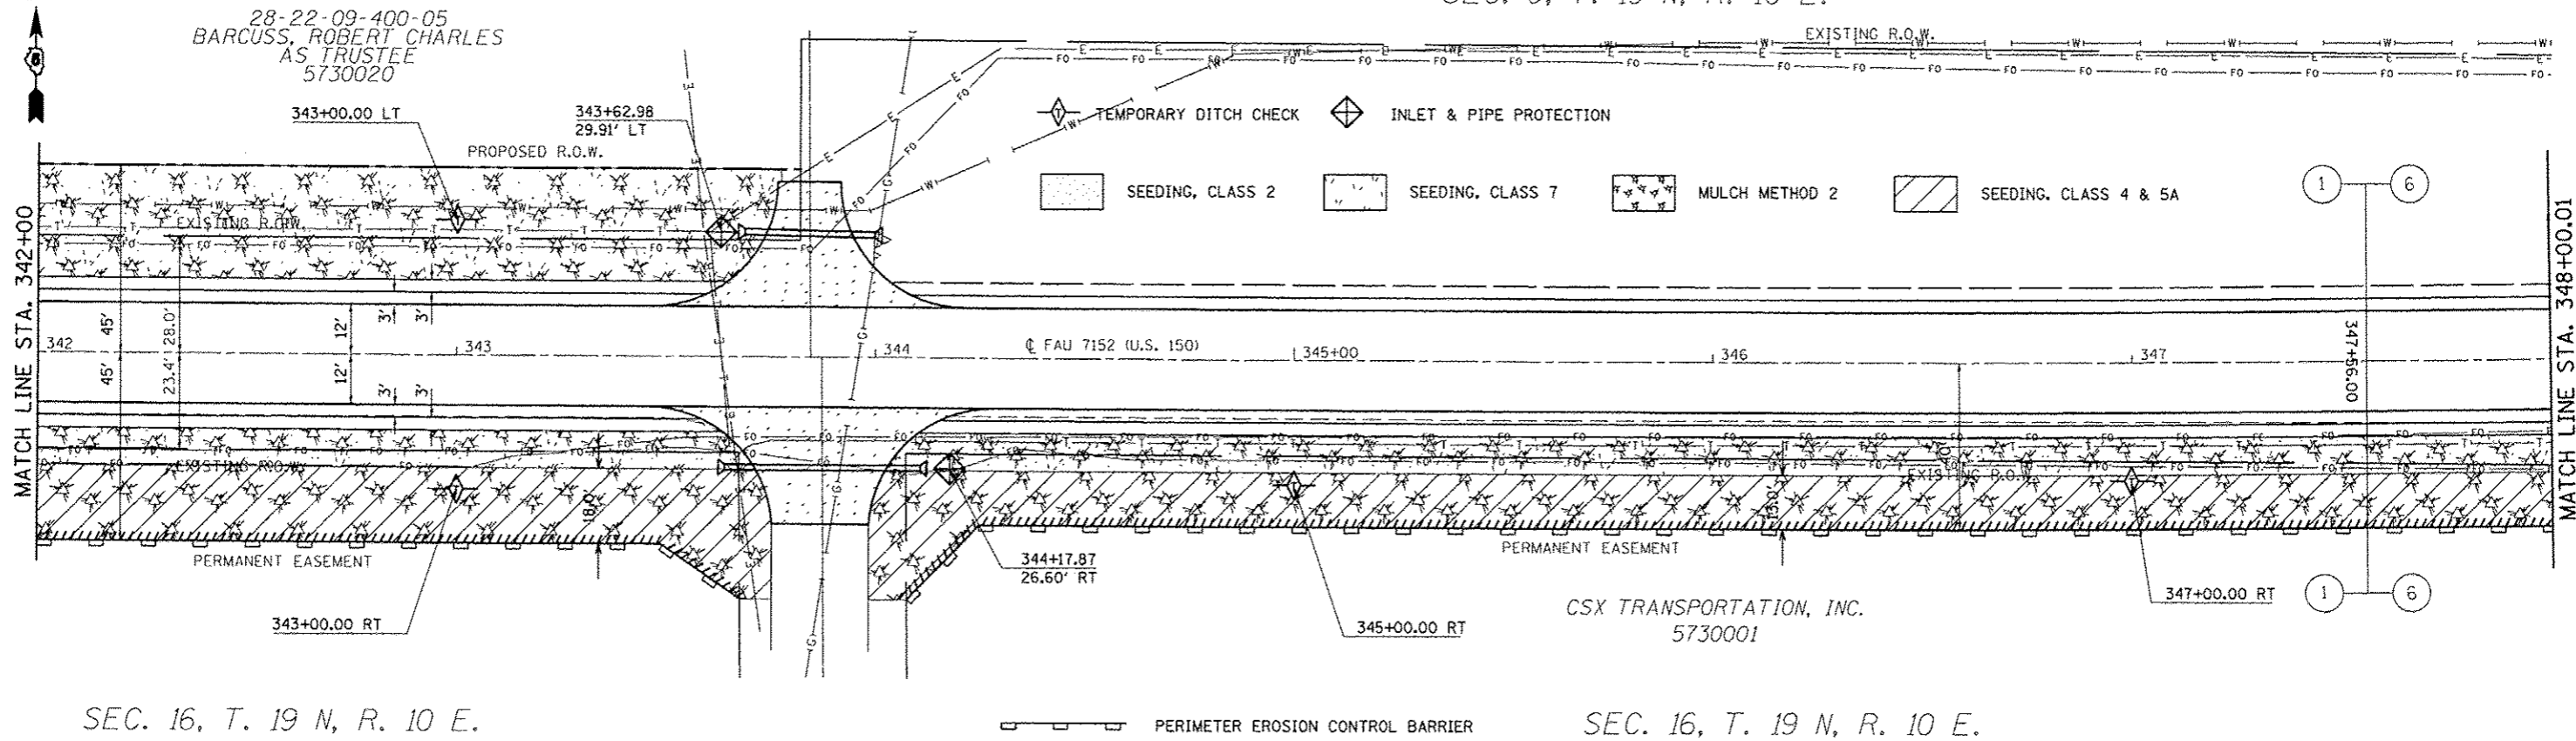

SEC. 16, T. 19 N, R. 10 E.

SEC. 16, T. 19 N, R. 10 E.

FILE NAME : c:\pwwork\p\dost\ceer\lock_jd\012016\DS	USER NAME : ceer\lock_jd	DESIGNED - DRAWN -	REVISED - REVISED -	STATE OF ILLINOIS DEPARTMENT OF TRANSPORTATION	EROSION CONTROL DETAILS US 150 MAINLINE	F.A.U. RTE.	SECTION	COUNTY	TOTAL SHEET NO.
		CHECKED -	REVISED -			• (2X,3RS-3 & 2RS-4	Champaign	551	164
		DATE -	REVISED -			• F.A.U. 7152 & F.A.S. 1512	CONTRACT NO. 70663		
						ILLINOIS FED. AID PROJECT			
				SCALE: 1:20	SHEET NO. 21 OF 23 SHEETS	STA. 336+00.00 TO STA. 348+00.01			