


▨ — HMA BUTT JOINT PAY LIMIT

◊ — INLET AND PIPE PROTECTION

— PERIMETER EROSION BARRIER - SILT FILTER FENCE OR OTHER AS APPROVED BY THE ENGINEER

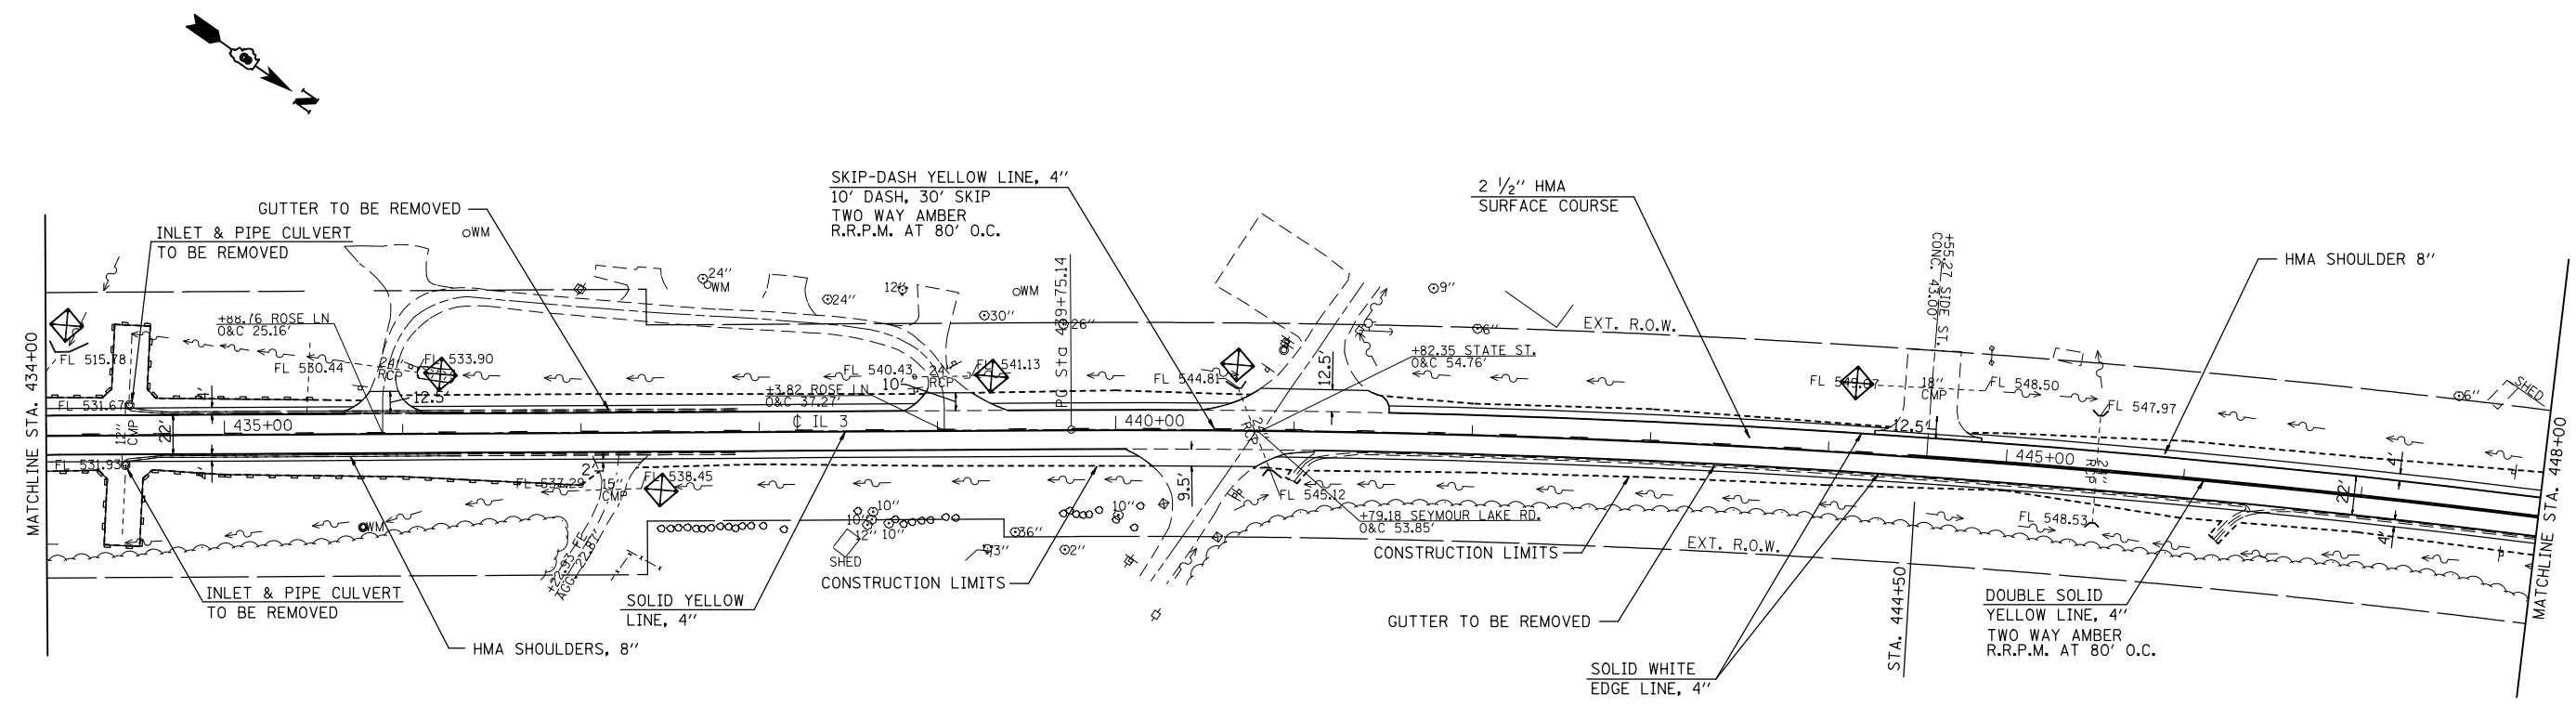

◊ — INLET AND PIPE PROTECTION

— PERIMETER EROSION BARRIER - SILT FILTER FENCE OR OTHER AS APPROVED BY THE ENGINEER

| | | | |
|--|------------------------------|------------|-----------|
| FILE NAME = | USER NAME = dntelmenjn | DESIGNED - | REVISED - |
| et:\pw\work\p\midot\dntelmenjn\1\0301166\876f89-shr-plan.dgn | | DRAWN - | REVISED - |
| | PLOT SCALE = 100.0000' / in. | CHECKED - | REVISED - |
| | PLOT DATE = 12/5/2013 | DATE - | REVISED - |

**STATE OF ILLINOIS
DEPARTMENT OF TRANSPORTATION**

**PLAN, PAVEMENT MARKING &
EROSION CONTROL SHEETS**

SCALE: SHEET NO. OF SHEETS STA. TO STA.

| | | | | |
|---|----------|----------|--------------|-----------|
| F.A.P. RTE. | SECTION | COUNTY | TOTAL SHEETS | SHEET NO. |
| 312 | 74-IRS-1 | RANDOLPH | 28 | 11 |
| CONTRACT NO. 76E89 | | | | |
| FED. ROAD DIST. NO. ILLINOIS FED. AID PROJECT | | | | |