



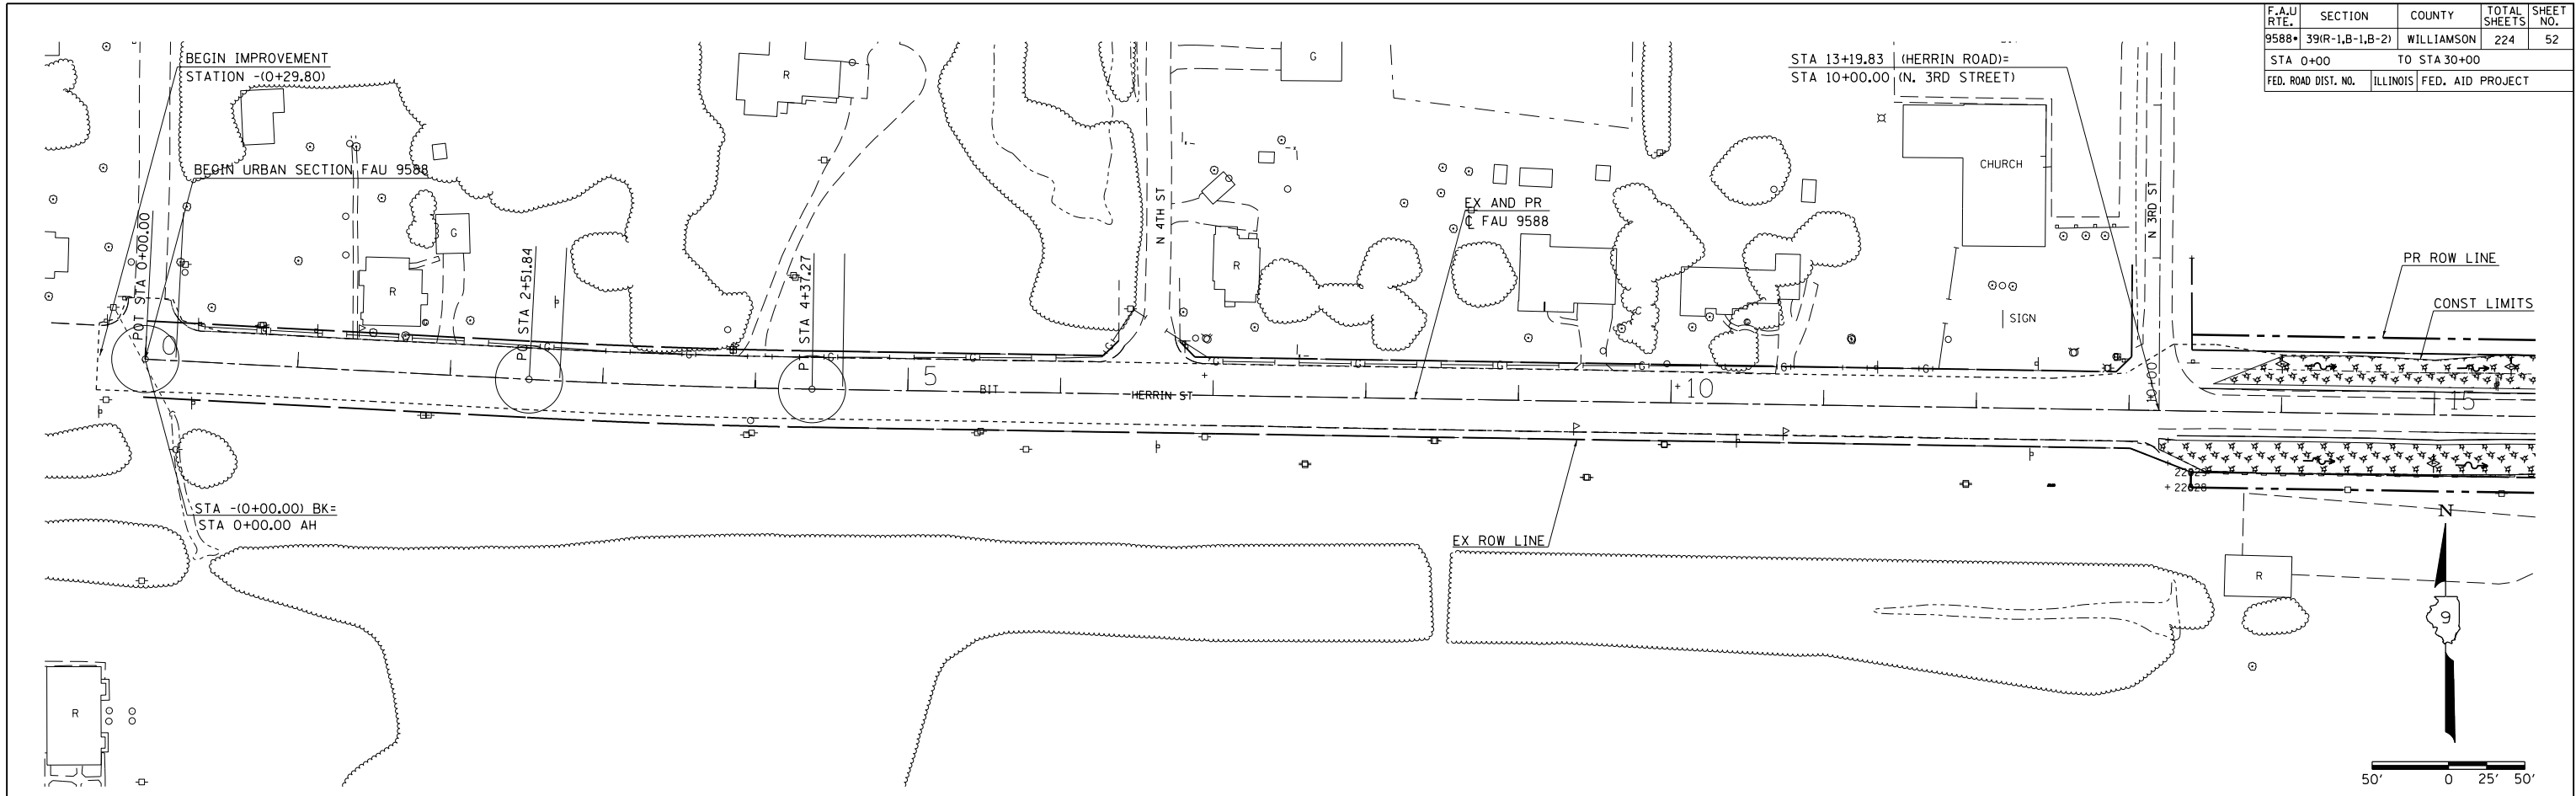



 

F.A.U. RTE.	SECTION	COUNTY	TOTAL SHEETS	SHEET NO.
9588	39(R-1,B-1,B-2)	WILLIAMSON	224	52
STA 0+00		TO STA 30+00		
FED. ROAD DIST. NO.	ILLINOIS	FED. AID PROJECT		


PLAN	SURVEYED	BY	DATE
	PLOTTED		
	CHECKED		
	RT OF WAY CHECKED		
	PAID FILE NAME		
	NOTE BOOK NO.		



PROFILE	SURVEYED	BY	DATE
	PLOTTED		
	CHECKED		
	BLM. NOTED		
	STRUCTURE NOTATIONS CHKD		
	NOTE BOOK NO.		

  EROSION CONTROL LEGEND

-  CLASS 2 MODIFIED AND CLASS 7 SEEDING AND MULCH METHOD 2
-  CLASS 2 MODIFIED AND CLASS 7 SEEDING AND EROSION CONTROL BLANKET
-  RIPRAP
-  PERMINTER EROSION BARRIER
-  TEMPORARY DITCH CHECK
-  INLET & PIPE PROTECTION
-  FLOW DIRECTION

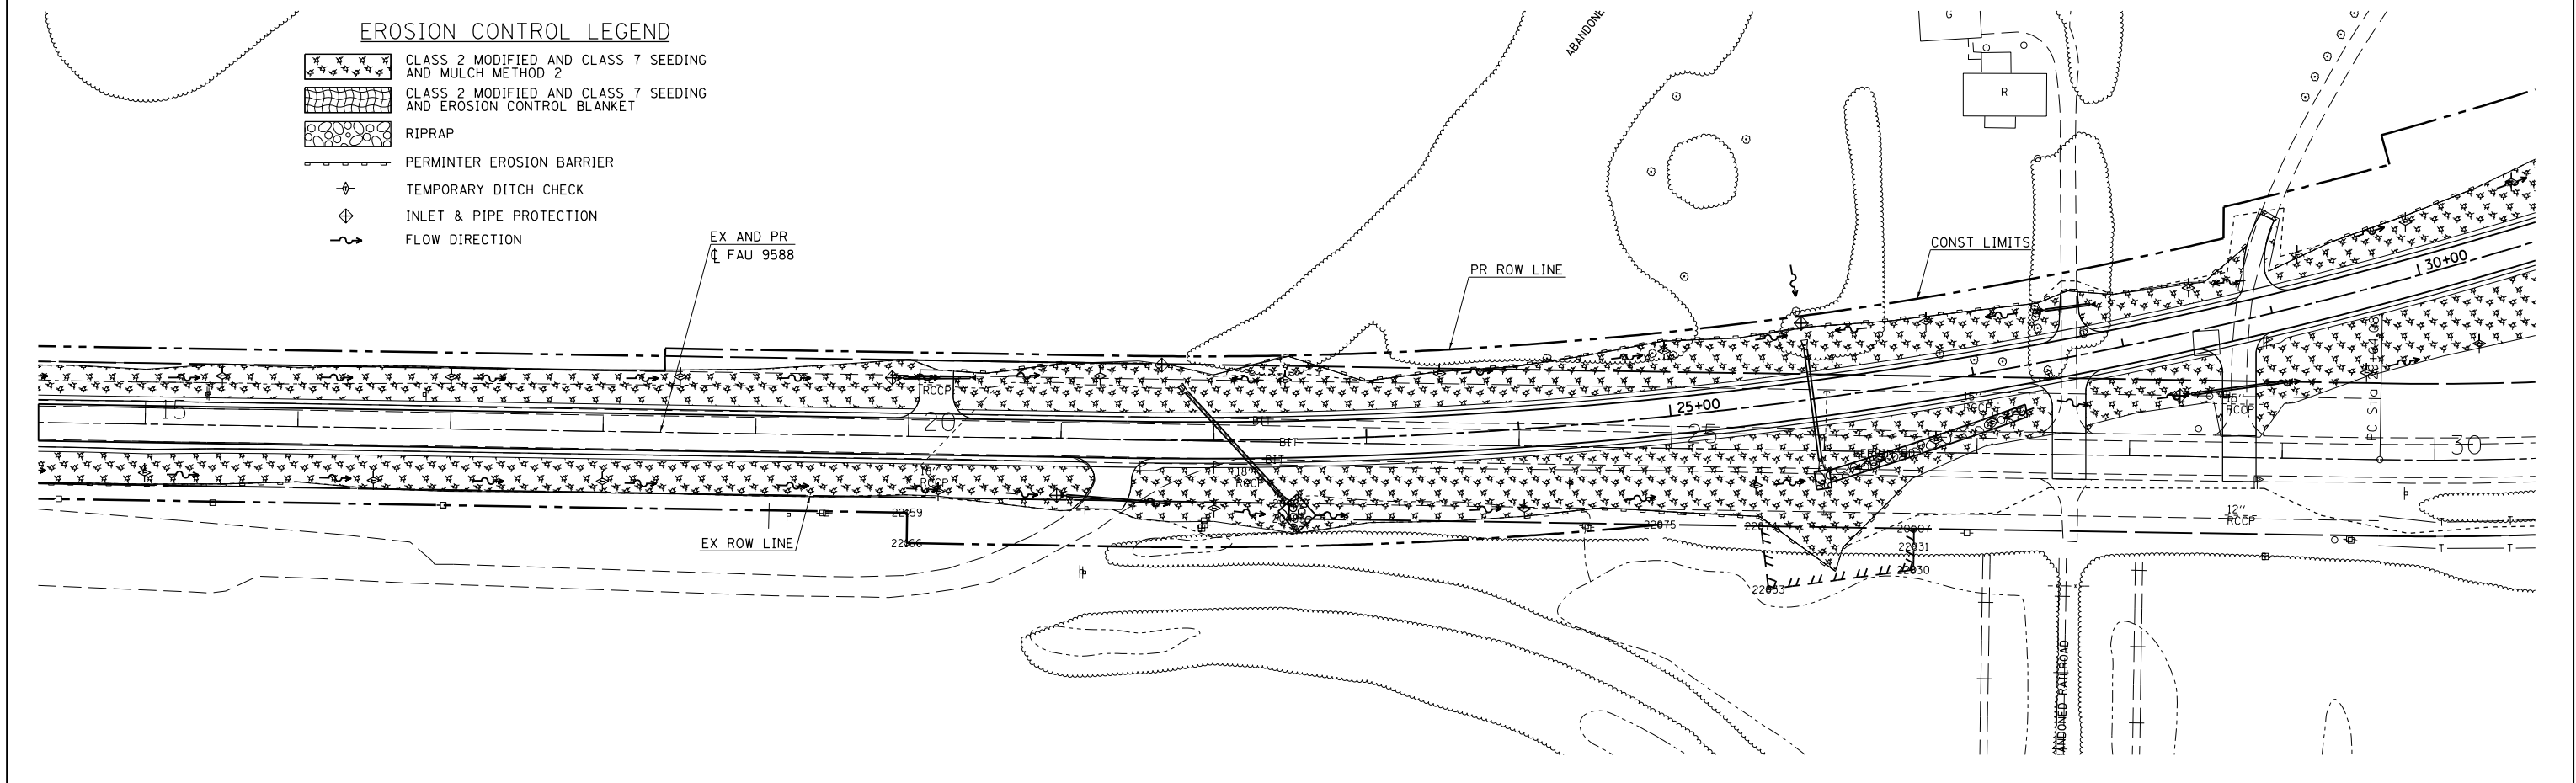

EROSION CONTROL PLAN STA 0+00 TO STA 30+00

12/12/2013
 C:\dw\work\p\widot\colemm\02217147\98729-sh1-er.dgn
 REF-TOPG
 REF-M321
 REF-M322