
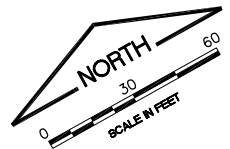


T HANGAR TAXILANE

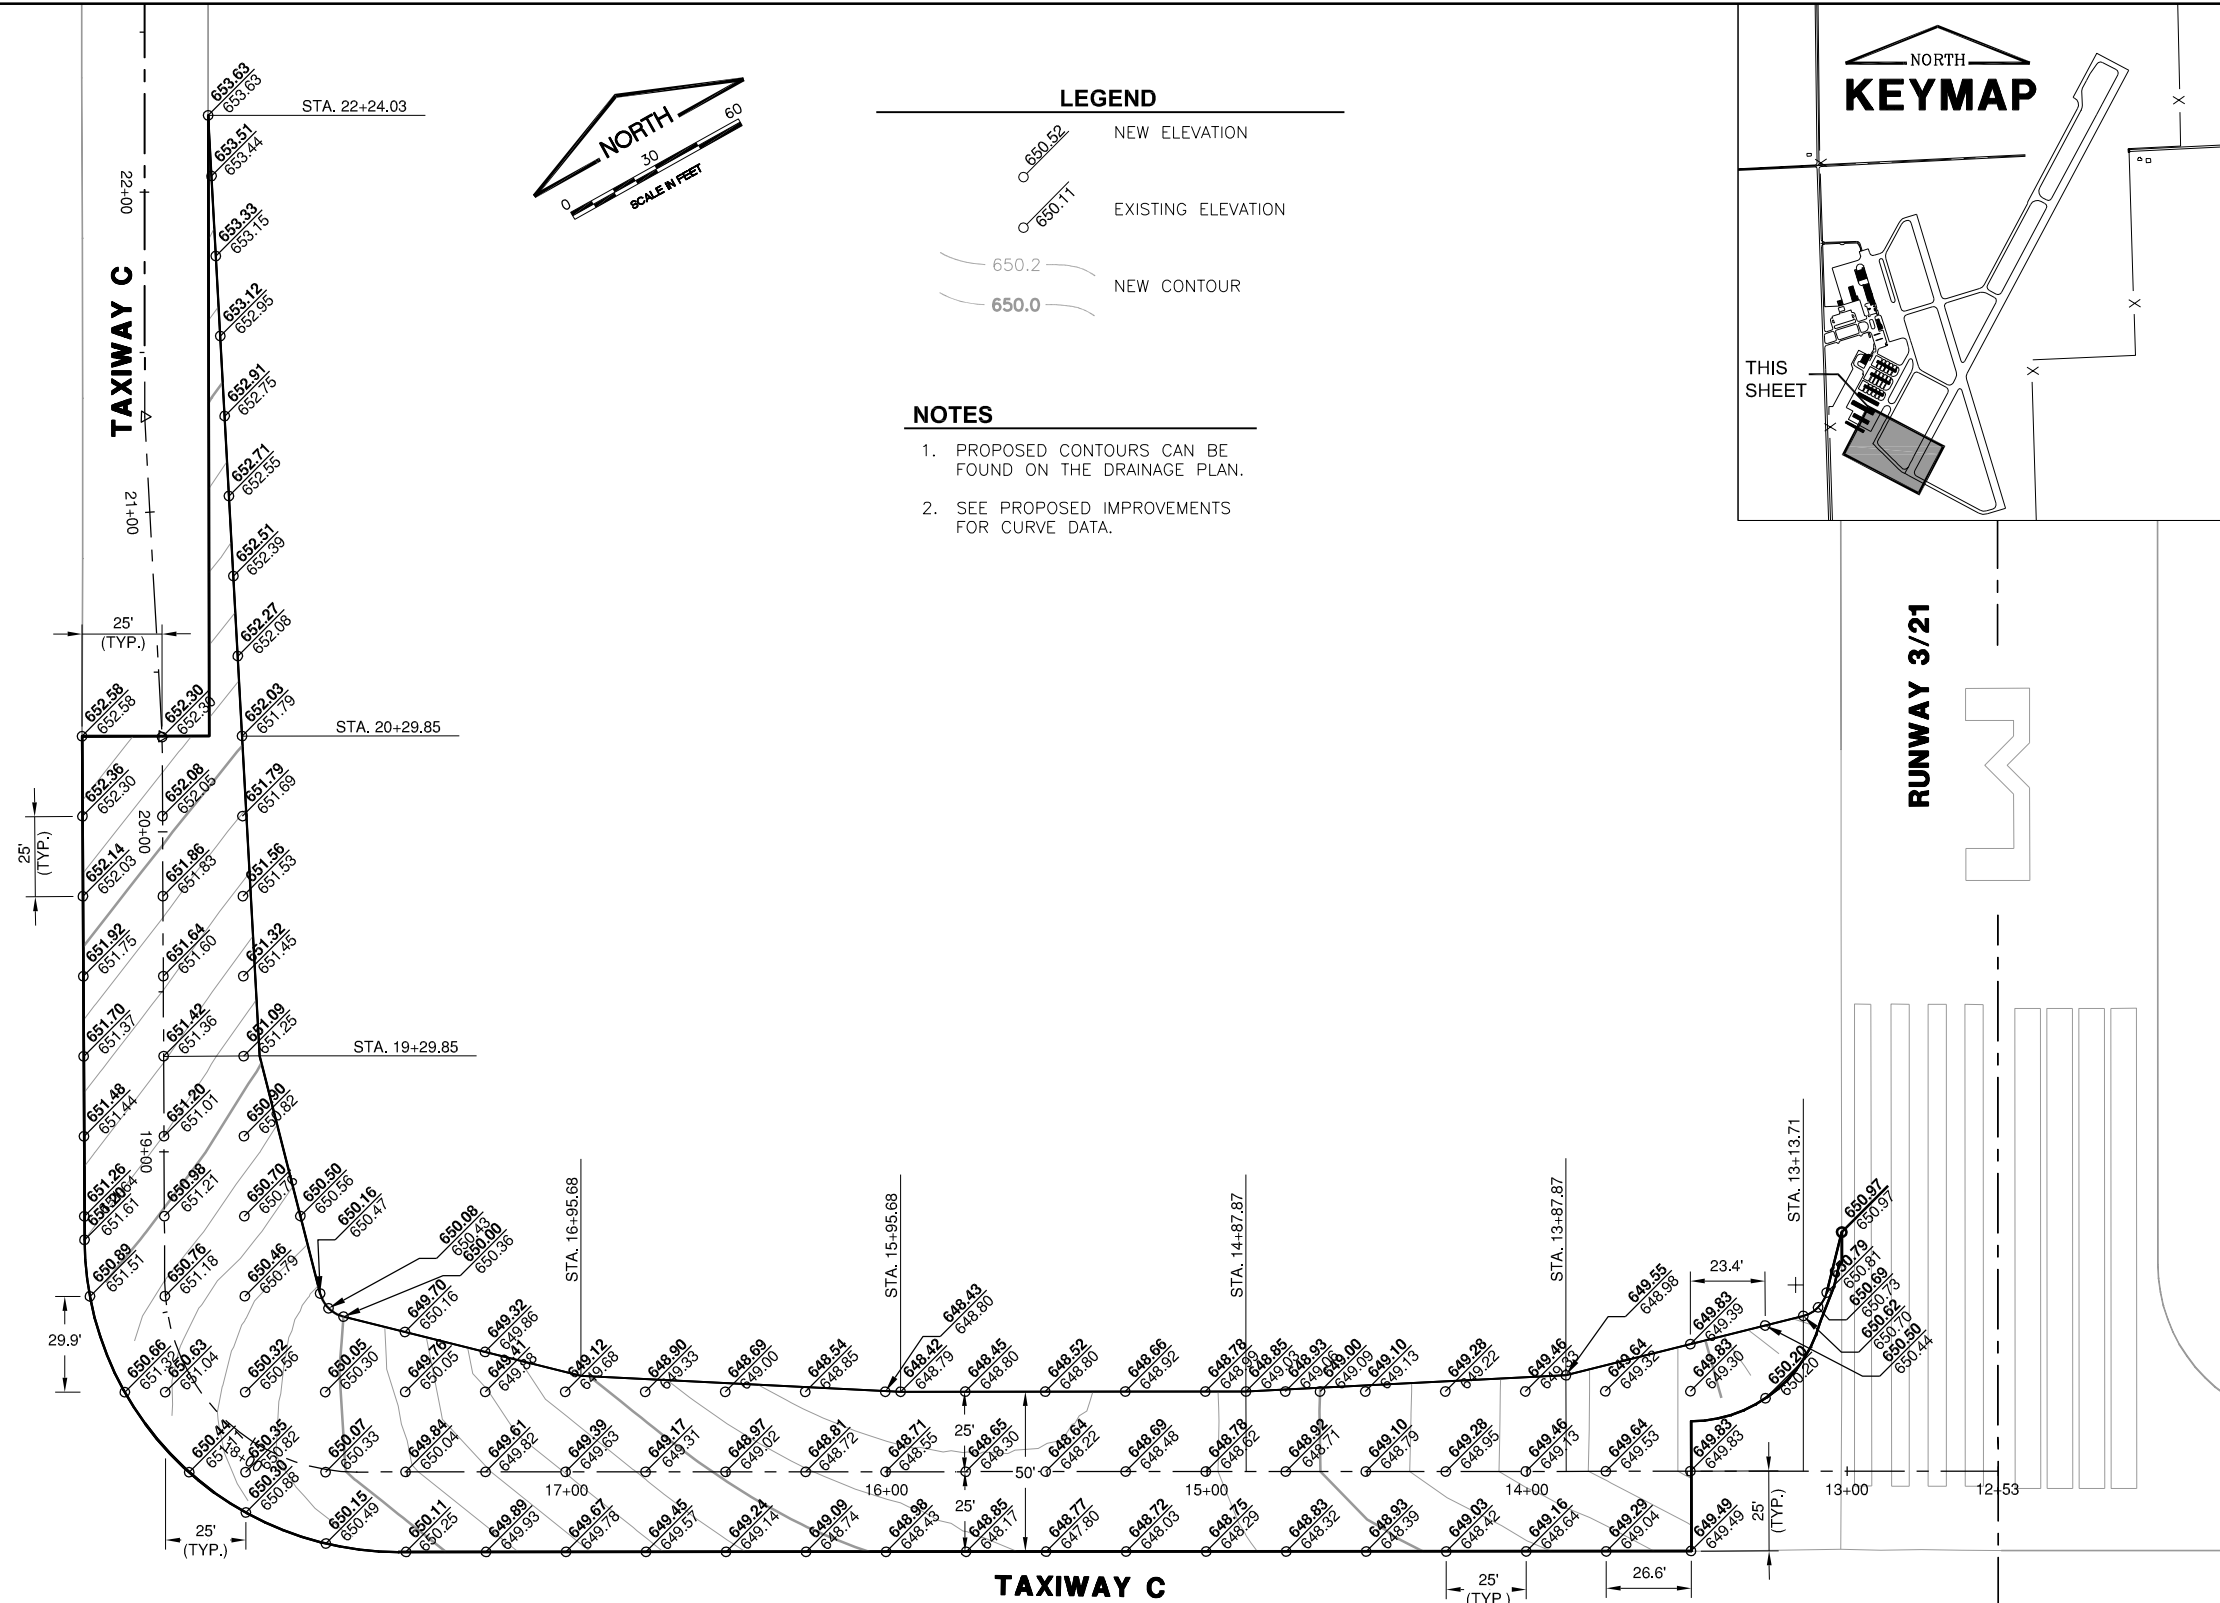


LEGEND

- NEW ELEVATION
- EXISTING ELEVATION
- NEW CONTOUR

NOTES

1. PROPOSED CONTOURS CAN BE FOUND ON THE DRAINAGE PLAN.
2. SEE PROPOSED IMPROVEMENTS FOR CURVE DATA.

KEYMAP

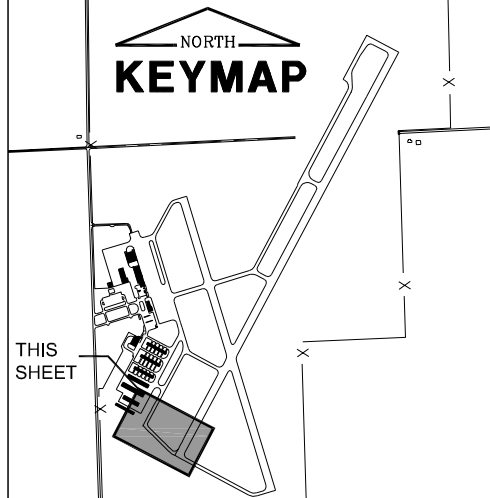

FILE: STAKING01.dwg
 UPDATE BY: Andrew Bodine
 PLOT DATE: 1/13/2014 11:57 AM

Bose-Combined
 BASE PROP.GEO
 Keymap

VE048

REVISIONS		
NUMBER	BY	DATE

0 1 2
 THIS BAR IS EQUAL TO 2" AT FULL SCALE (34X22).

**VERMILION REGIONAL AIRPORT
 VERMILION REGIONAL AIRPORT AUTHORITY
 DANVILLE, ILLINOIS**

**RELOCATE TAXIWAY C AND WIDEN FILLETS
 STAKING PLAN**

© Copyright CMT, Inc.

CMT
 CRAWFORD, MURPHY & TILLY, INC.
 CONSULTING ENGINEERS
 License No. 184-000613

DESIGN BY: AJB
 DRAWN BY: CMT
 CHECKED BY: TJH
 APPROVED BY: CET
 DATE: JANUARY 3, 2014
 JOB No: 120420100

IL PROJ. NO. DNV-4229
 SBG PROJ. NO. 3-17-SBGP-XX

SHEET 12 OF 27 SHEETS

K:\Downtown\12042010\Draw\Sheets