



F.A.U. RTE.	SECTION	COUNTY	TOTAL SHEETS	SHEET NO.
0085	00-00246-01-FP	MCHENRY	236	66
STA.	TO STA.			
FED. ROAD DIST. NO. 1		ILLINOIS	FED. AID PROJECT	
CONTRACT NO: 63266				

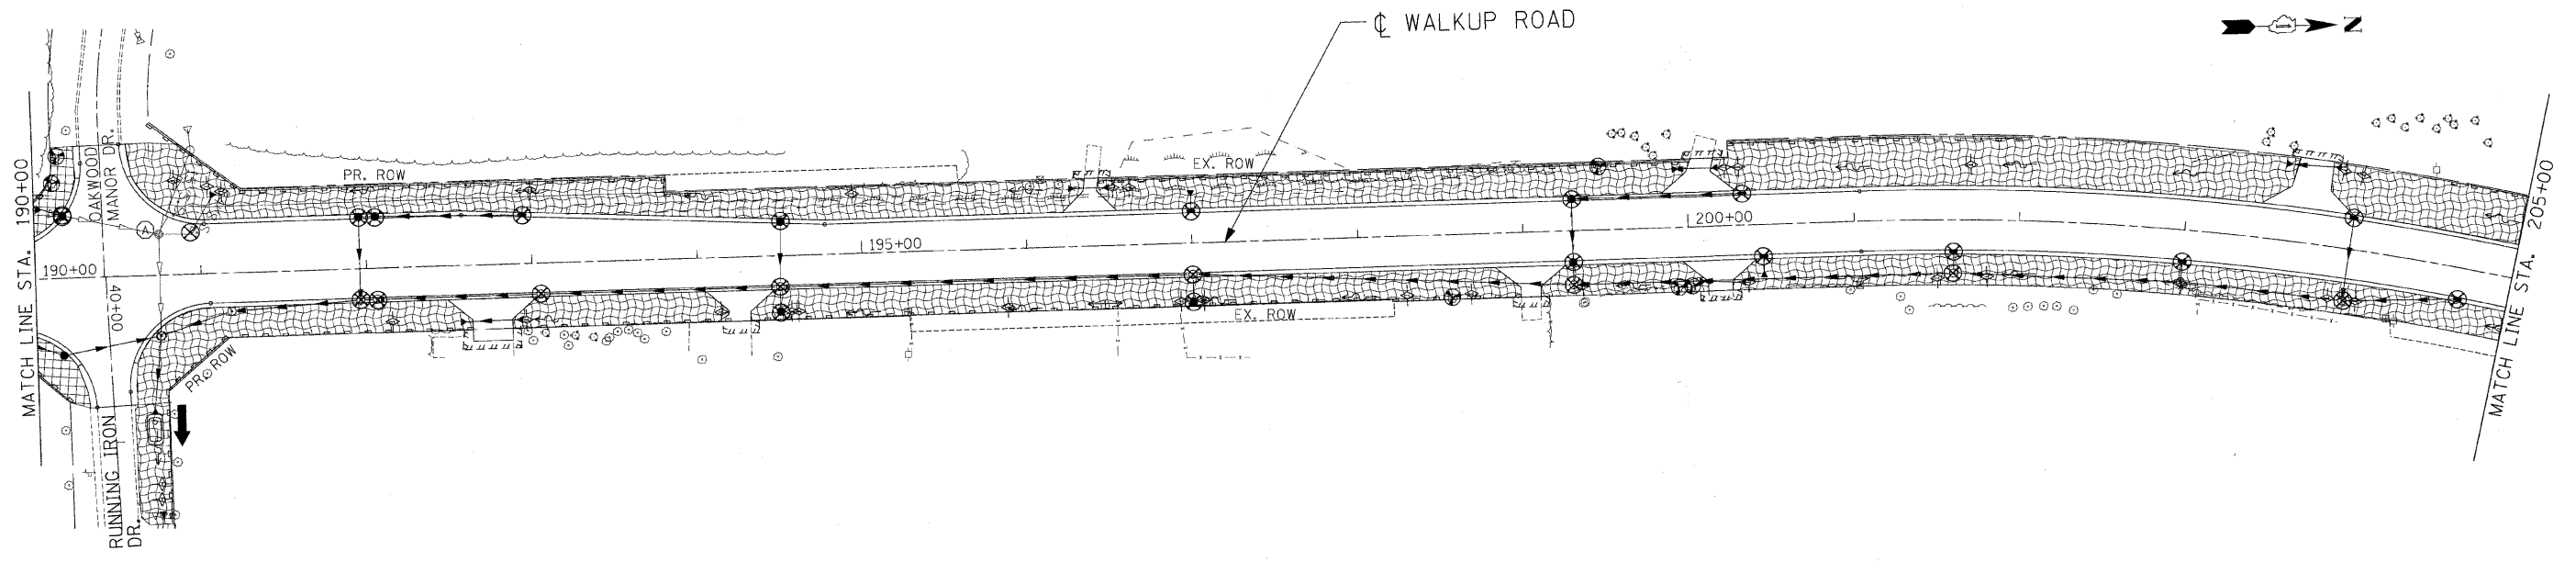

LEGEND

SEE SCHEDULE OF QUANTITIES FOR EROSION & SEDIMENT CONTROL DETAILS

- | | | | |
|--|-----------------------------------|--|---|
| | TREE TRUNK PROTECTION | | INLET FILTER |
| | INLET AND PIPE PROTECTION | | DRAINAGE OUTLET |
| | TEMPORARY EROSION CONTROL SEEDING | | TEMPORARY DITCH CHECKS, URETHANE FOAM/ GEOTEXTILE |
| | WETLAND | | PERIMETER EROSION BARRIER |
| | | | TEMPORARY SEDIMENT BASIN (5'W X 10'L X 2'D) |

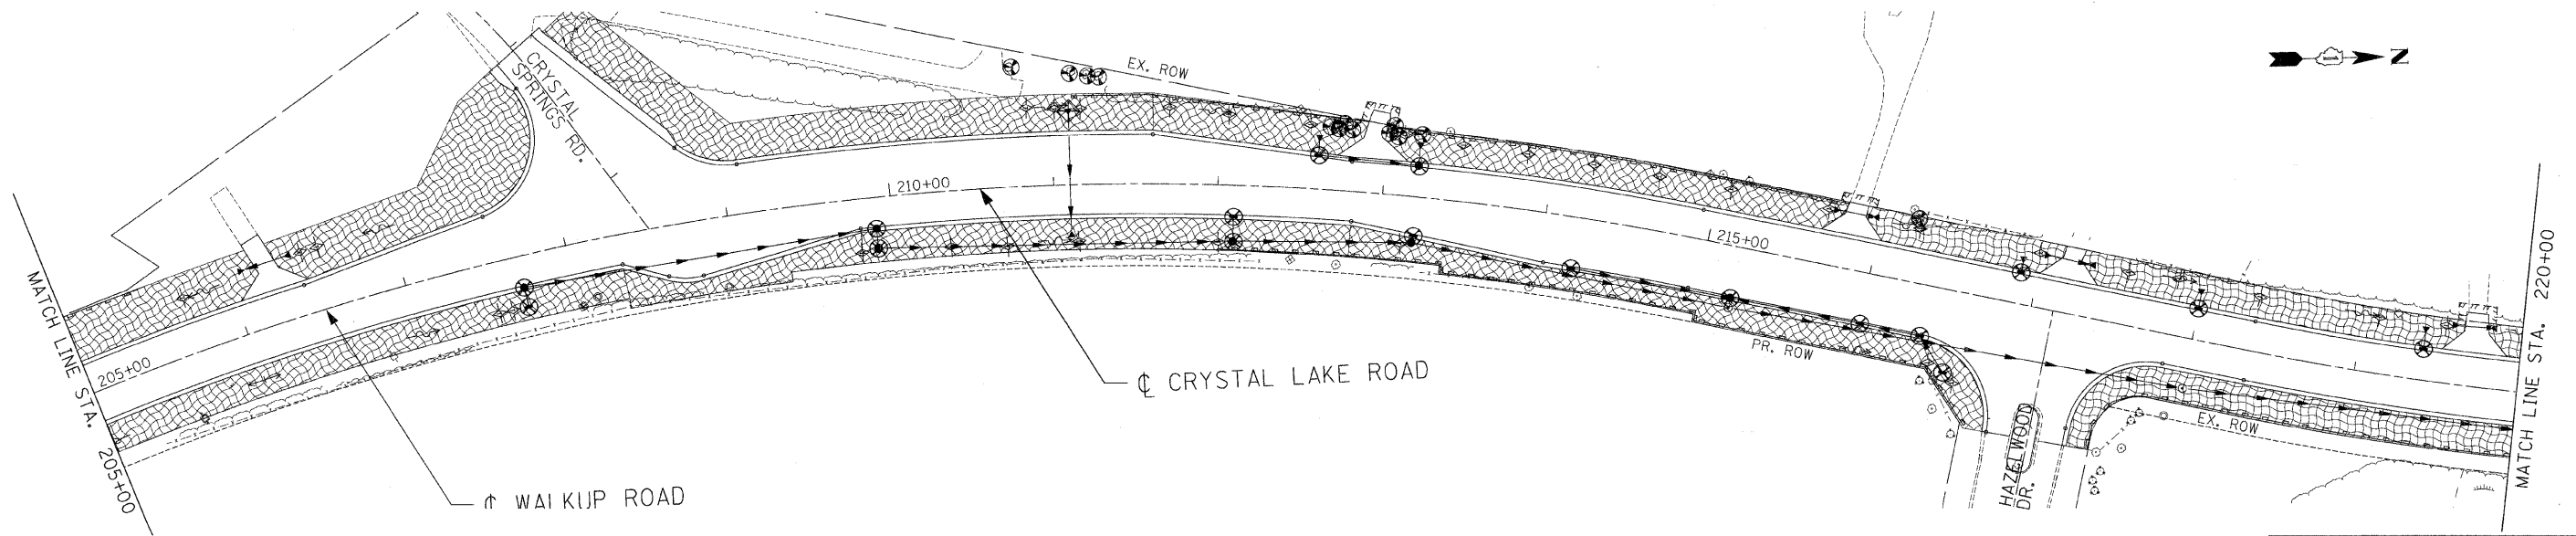

REVISIONS	
NAME	DATE

MCHENRY COUNTY DIVISION OF TRANSPORTATION
WALKUP ROAD F.A.U. 0085

EROSION & SEDIMENT CONTROL
WALKUP ROAD
STA 190+00 TO STA 220+00

SCALE: 1" = 50'
DATE: 08/17/09

DRAWN BY: LAK
CHECKED BY: TKL

TENG
TENG & ASSOCIATES, INC.
ENGINEERS/ARCHITECTS/PLANNERS
205 N. MICHIGAN AVE., CHICAGO, IL 60601
TELEPHONE: 312/618-0000

\\VALTO080A00.DGN, \\TIBODY_V.DGN, \\ROW008RADON, \\ROW008R5.DGN, \\ROW008R6.DGN, \\ROW008R7.DGN,\\ROW008R99.DGN, \\ROW008R100.DGN