
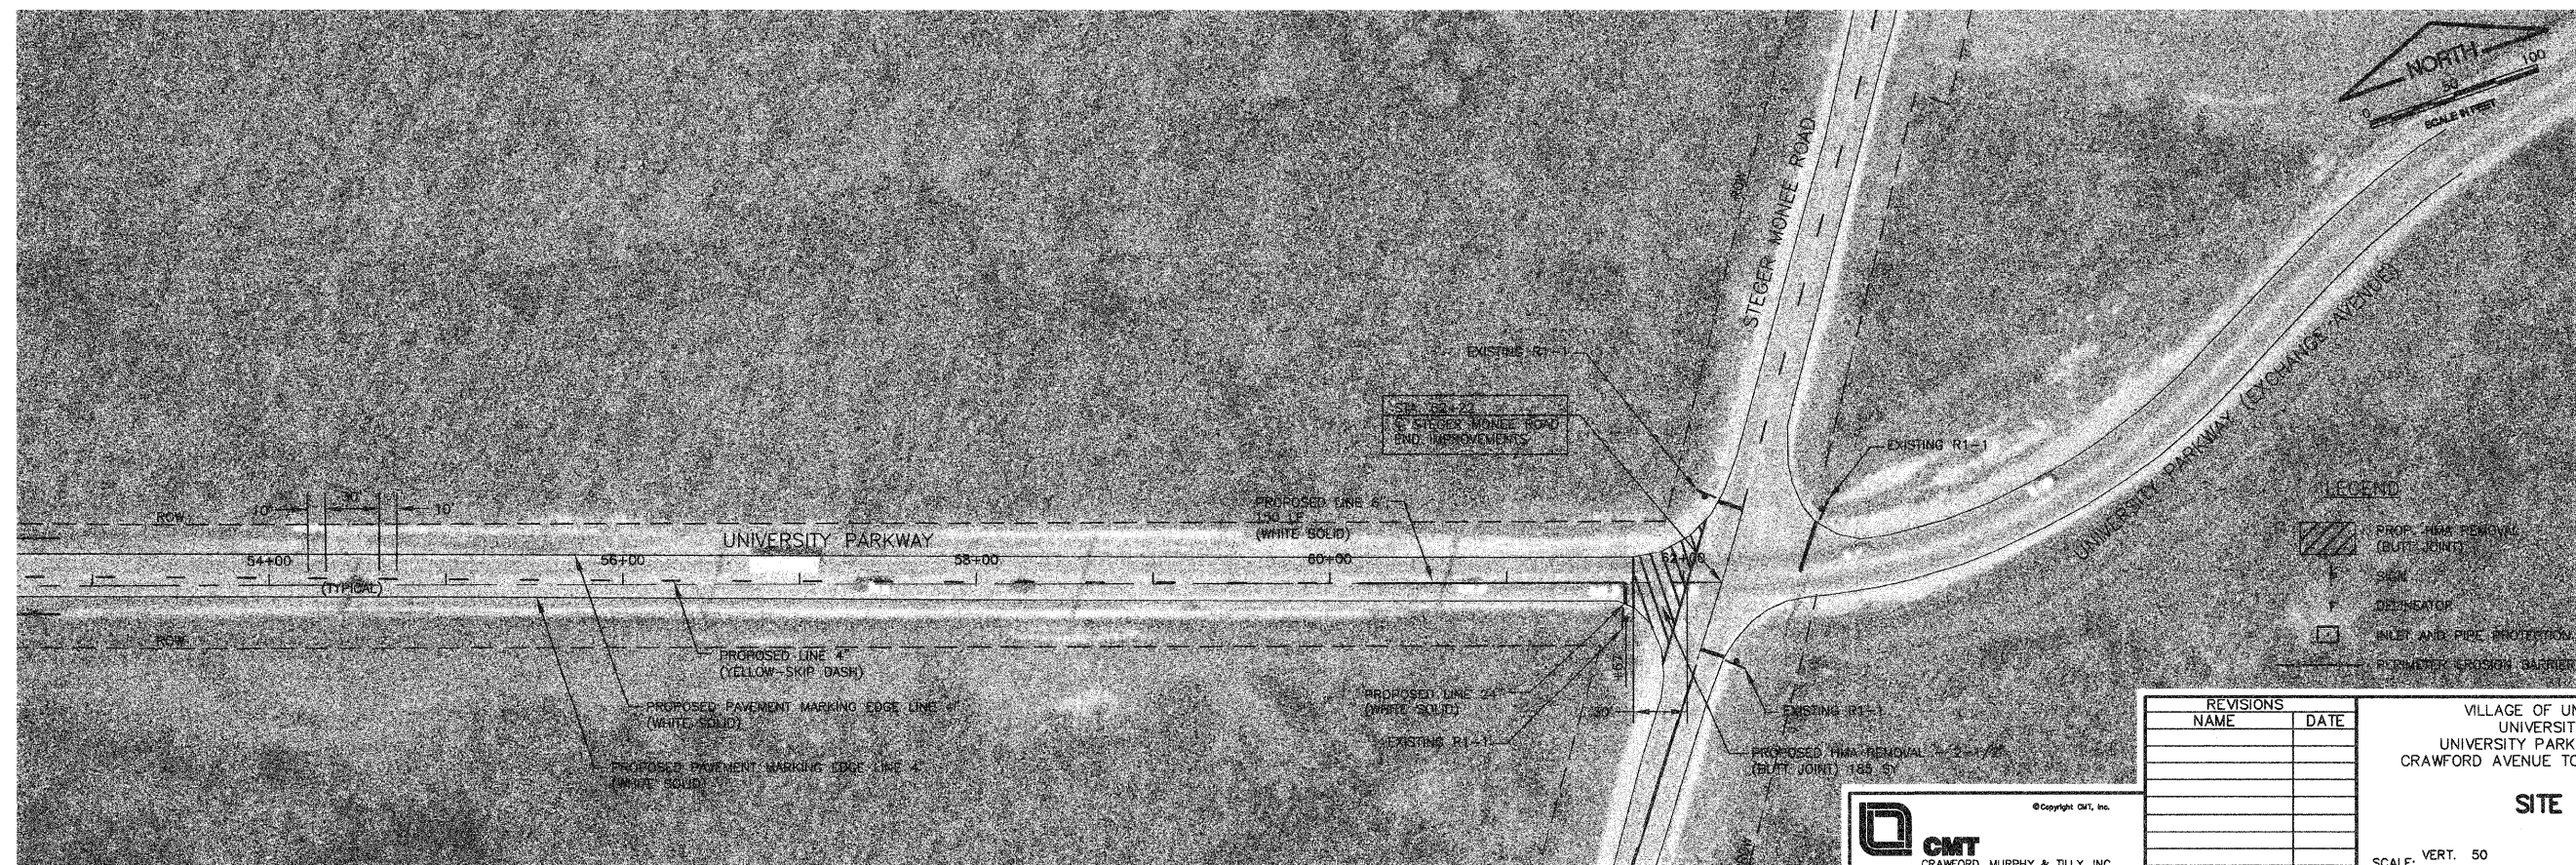


F.A.U. RTE.	SECTION	COUNTY	TOTAL SHEETS	SHEET NO.
2987	09-00018-00-RS	WILL	10	6
STA.	TO STA.			
ARA-9003 (431)	ILLINOIS		FED. AID PROJECT	
CONTRACT NO. 63328				

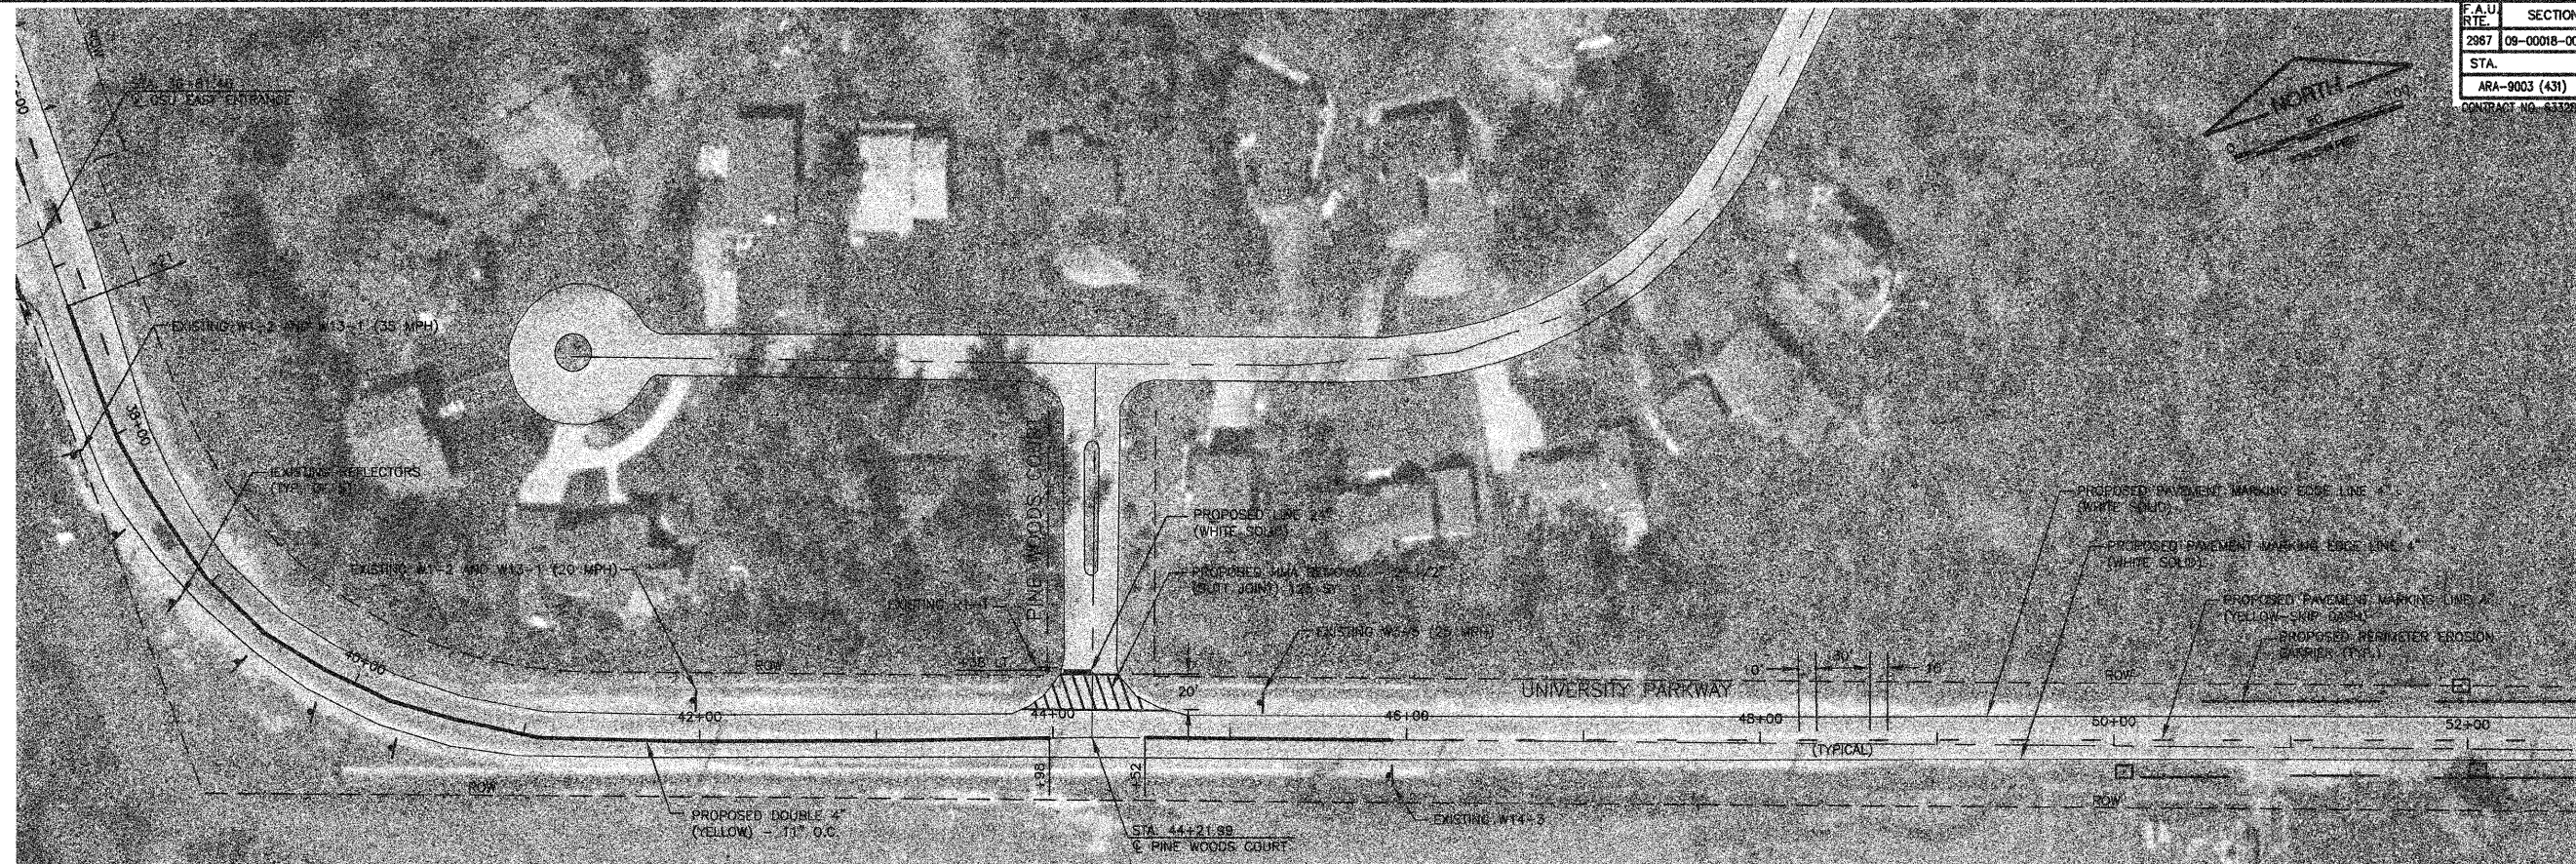

LEGEND

	PROP. HMA REMOVAL (BLATT JOINT)
	SIGN
	DEPRESSOR
	INLET AND PIPE PROTECTION
	PERIMETER EROSION BARRIER

REVISIONS	
NAME	DATE

VILLAGE OF UNIVERSITY PARK
 UNIVERSITY PARK, IL
 UNIVERSITY PARKWAY RESURFACING
 CRAWFORD AVENUE TO STEGER-MONEE ROAD

SITE PLAN

SCALE: VERT. 50
 HORIZ. 50
 DATE: OCTOBER, 2009

DRAWN BY: RJB
 CHECKED BY: JSK

CMT
 CRAWFORD, MURPHY & TILLY, INC.
 CONSULTING ENGINEERS
 License No. 184-000613