

**U.S. ROUTE 14  
(NORTHWEST HIGHWAY)**


**EAST MAIN STREET**

BEGIN RESURFACING IMPROVEMENTS  
EAST MAIN STREET  
STA 10+29  
BEGIN RIGHT-TURN LANE IMPROVEMENTS  
U.S. ROUTE 14 (NORTHWEST HIGHWAY)  
STA 182+00

U.S. ROUTE 14 (NORTHWEST HIGHWAY) STA 182+00  
EAST MAIN STREET STA 9+95.16  
POLYMERIZED HOT-MIX ASPHALT SURFACE COURSE, MIX "F", N90 - 2"  
POLYMERIZED HOT-MIX ASPHALT BINDER COURSE, IL 19.0, N90 - 2 1/2"  
HOT-MIX ASPHALT BASE COURSE, 10"

**CURVE 1 - U.S. ROUTE 14**  
SEE SHEET NO. 13

**CURVE 2 - EAST MAIN STREET**  
PI STA. =11+03.30  
Δ =64° 23' 37" (RT)  
D =58° 27' 54"  
R =98.00'  
T =61.71'  
L =110.14'  
E =17.81'  
e = N/A  
I.R. = N/A  
S.E. RUN = N/A  
P.C. STA =10+41.59  
P.T. STA =11+51.73

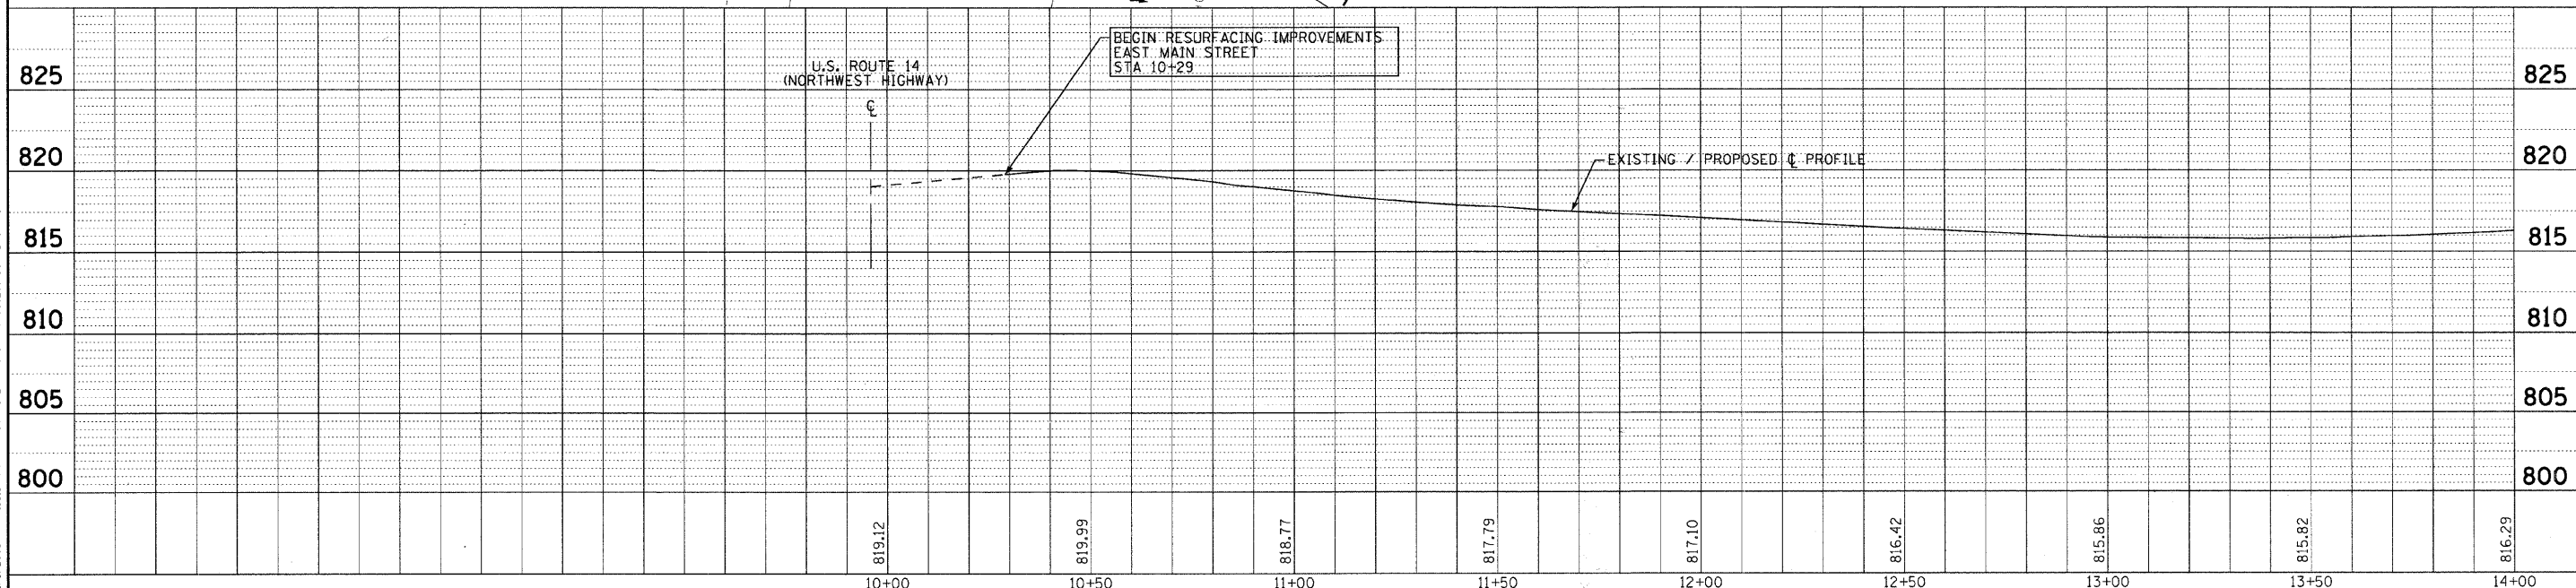

COPYRIGHT © 2008 BY BAXTER & WOODMAN, INC. ...  
 STATE OF ILLINOIS - PROFESSIONAL DESIGNER FIRM  
 LICENSE NO. 084-00021 - EXPIRES 4/30/2011  
 02/27/2008 - 10:51:37 AM



DESIGNED - MWP	REVISED - MCDPD REVIEW 11/3/09
DRAWN - CJC	REVISED - IDOT REVIEW 11/17/09
CHECKED - RWL	REVISED
DATE - 09/11/09	FILE - 080298-PP2.sht

**VILLAGE CARY, ILLINOIS**  
**U.S. ROUTE 14 AT EAST MAIN STREET RIGHT-TURN LANE STP**  
**AND EAST MAIN STREET ARRA IMPROVEMENTS**

**PLAN AND PROFILE**  
**EAST MAIN STREET**

SCALE: H: 1"=20' V: 1"=5'  
 STA. 9+96 TO STA. 14+00

F.A. RTE.	SECTION	COUNTY	TOTAL SHEETS	SHEET NO.
C-91-619-09	08-00054-00-CH	MCHENRY	56	14
CONTRACT NO. 63404				

F.A.P. ROUTE 0305 U.S. ROUTE 14 (NORTHWEST HIGHWAY)  
 F.A.U. ROUTE 3877 EAST MAIN STREET