

F.A.U. RTE.	SECTION	COUNTY	TOTAL SHEETS	SHEET NO.
1257	04-00038-03-BT	LAKE	40	1
FED. ROAD DIST. NO. 1		ILLINOIS	CONTRACT NO. 63408	

INDEX OF SHEETS:

- 1 COVER SHEET
- 2 GENERAL NOTES AND HIGHWAY STANDARDS
- 3 SUMMARY OF QUANTITIES
- 4 TYPICAL SECTIONS
- 5 SCHEDULE OF QUANTITIES
- 6 ALIGNMENT, TIES AND BENCHMARKS
- 7-8 EXISTING CONDITIONS AND REMOVAL PLAN
- 9-11 PROPOSED PLAN AND PROFILE SHEETS
- 12 SUGGESTED TRAFFIC CONTROL PLAN- DETOUR ROUTE
- 13-14 SUGGESTED TRAFFIC CONTROL PLAN
- 15 EROSION AND SEDIMENT CONTROL NOTES
- 16-17 EROSION AND SEDIMENT CONTROL DETAILS
- 18-19 EROSION AND SEDIMENT CONTROL AND LANDSCAPING PLAN
- 20-29 BRIDGE SHEETS
- 30-31 BOARDWALK SHEETS
- 32 CONSTRUCTION DETAILS
- 33-40 CROSS-SECTIONS


STATE OF ILLINOIS
DEPARTMENT OF TRANSPORTATION
DIVISION OF HIGHWAYS
PLANS FOR PROPOSED
FEDERAL AID HIGHWAY

FAU 1257 (DEERFIELD ROAD)
DES PLAINES RIVER TRAIL TO THORNMEADOW ROAD
BIKE PATH IMPROVEMENT
SECTION 04-00038-03-BT
PROJECT NO. ARA-9003 (528)
JOB NO. C-91-165-10
LAKE COUNTY DIVISION OF TRANSPORTATION

FOR LIST OF STATE STANDARDS, SEE SHEET 2

DESIGN DESIGNATION: BIKE PATH
DEERFIELD ROAD
ADT 22,000 POSTED SL=40 MPH

PROJECT LOCATED IN VILLAGE OF RIVERWOODS

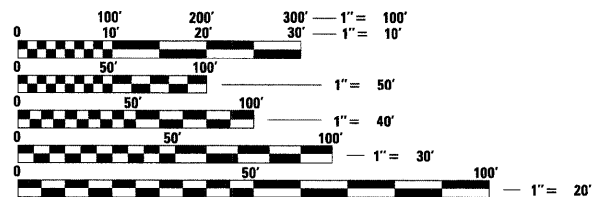


FULL SIZE PLANS HAVE BEEN PREPARED USING STANDARD ENGINEERING SCALES. REDUCED SIZED PLANS WILL NOT CONFORM TO STANDARD SCALES. IN MAKING MEASUREMENTS ON REDUCED PLANS, THE ABOVE SCALES MAY BE USED.

J.U.L.I.E.
JOINT UTILITY LOCATION INFORMATION FOR EXCAVATION
1-800-892-0123 OR 811
TOWNSHIP 43 NORTH, RANGE 11 EAST,
SECTIONS 35


CB **CHRISTOPHER B. BURKE ENGINEERING, LTD.**
 9575 W. Higgins Road, Suite 600
 Rosemont, Illinois 60018
 (847) 823-0500

PROFESSIONAL DESIGN FIRM NO.: 184-001175
 EXPIRATION DATE: APRIL 30, 2011

CONTRACT NO. 63408

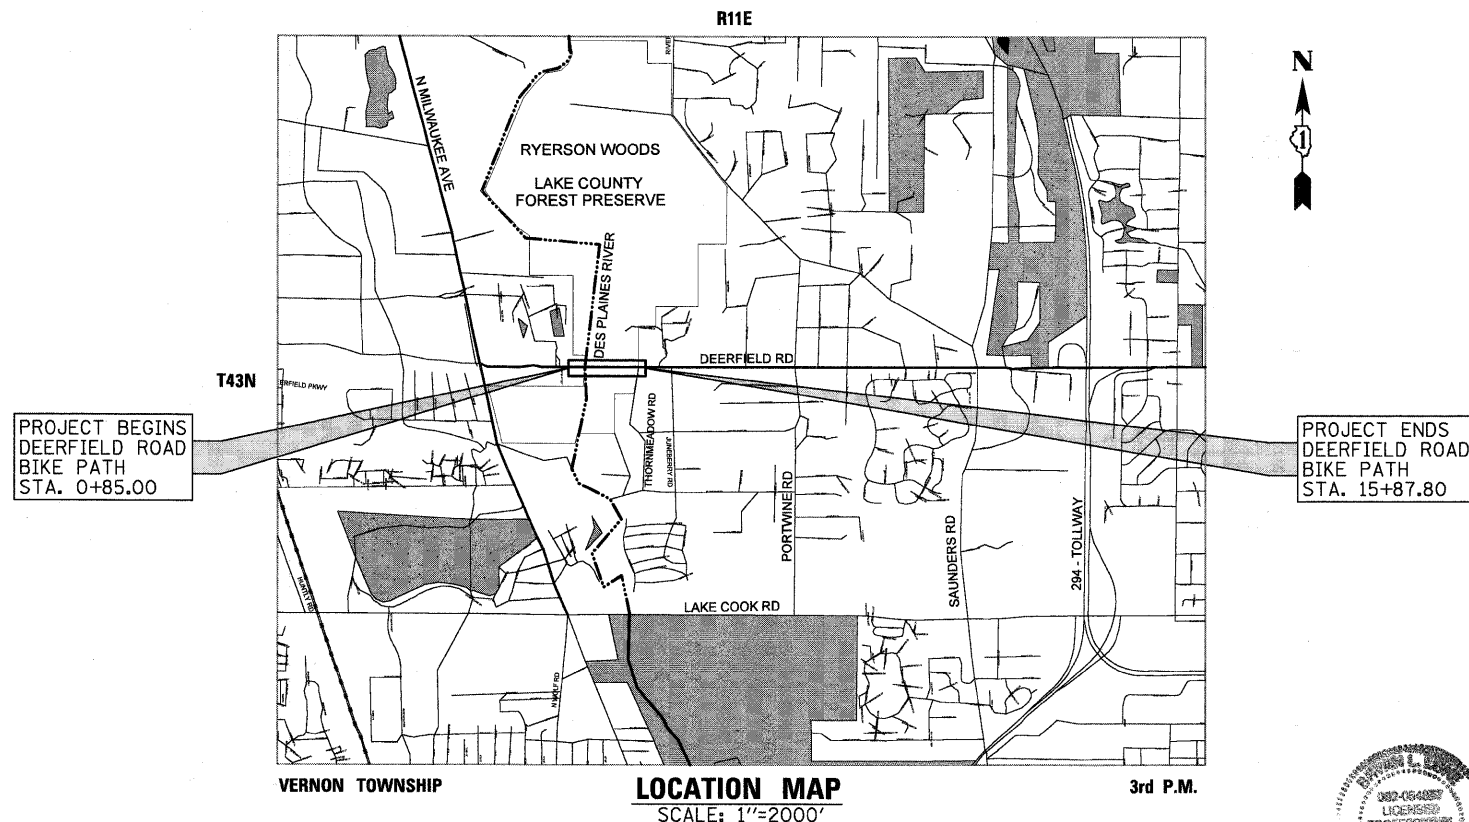

LOCATION MAP
 SCALE: 1"=2000'
 GROSS LENGTH = 1,503 FT. (0.28 MI.)
 NET LENGTH = 1,503 FT. (0.28 MI.)

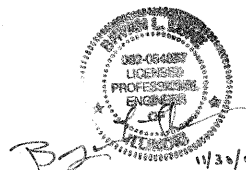

BRYAN L. LUKE
 ILLINOIS REGISTRATION No. 062-054957 ENGINEER
 EXPIRATION DATE: 11/30/2011

STATE OF ILLINOIS DEPARTMENT OF TRANSPORTATION DIVISION OF HIGHWAYS	
APPROVED	November 20, 2009 <i>Maria M. Buehler</i> LAKE COUNTY DIVISION OF TRANSPORTATION, COUNTY ENGINEER
PASSED	DECEMBER 8, 2009 <i>Chris H. Desjardins</i> DISTRICT 1 ENGINEER OF LOCAL ROADS AND STREETS
RELEASED FOR BID BASED ON LIMITED REVIEW	DECEMBER 8, 2009 <i>Diana M. O'Keefe</i> DEPUTY DIRECTOR OF HIGHWAYS, REGION 1 ENGINEER

**PRINTED BY THE AUTHORITY
OF THE STATE OF ILLINOIS**