
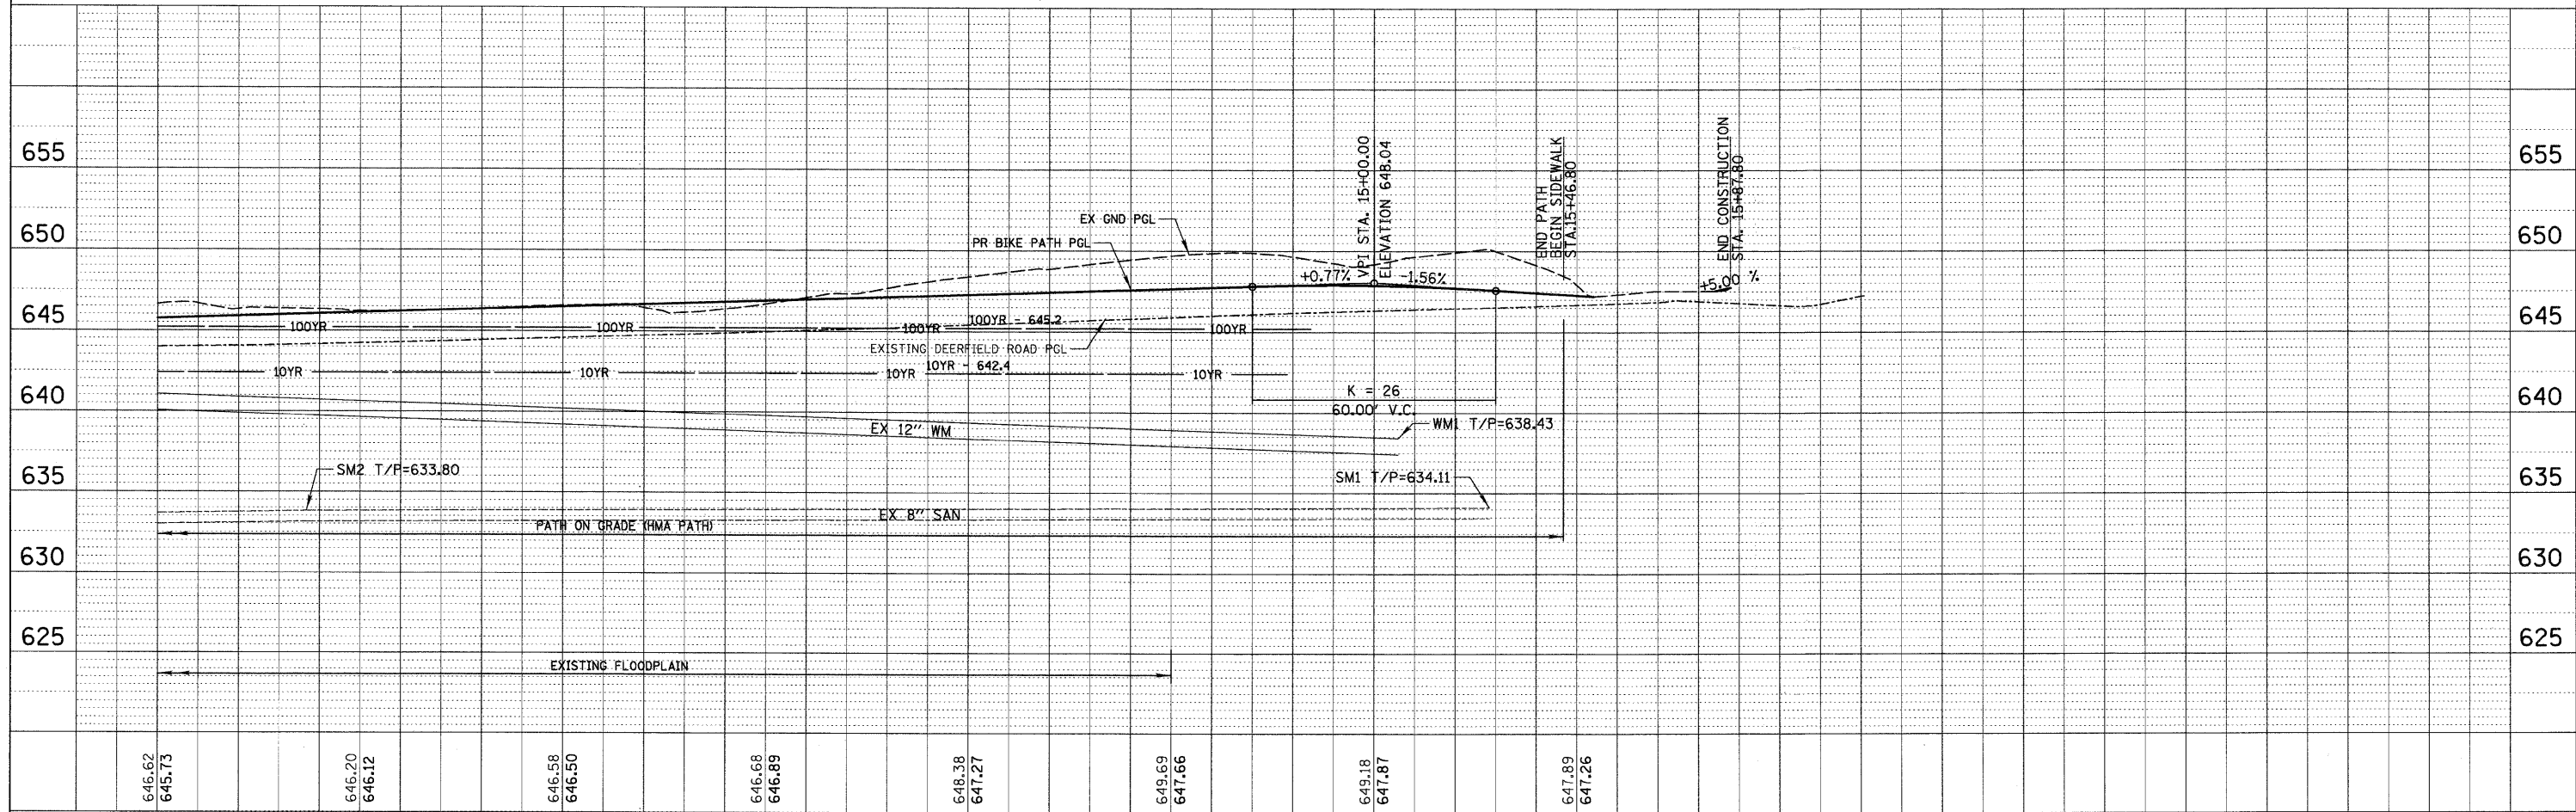


DATE	
BY	
REVISIONS	
NO.	
PLAN	
NO.	
NOTE BOOK	
NO.	
ALIGNMENT CHECKED	
DATE	
CADD FILE NAME	

DATE	
BY	
REVISIONS	
NO.	
PROFILE	
NO.	
GRADES CHECKED	
DATE	
STRUCTURE	
NOTATION	
DATE	

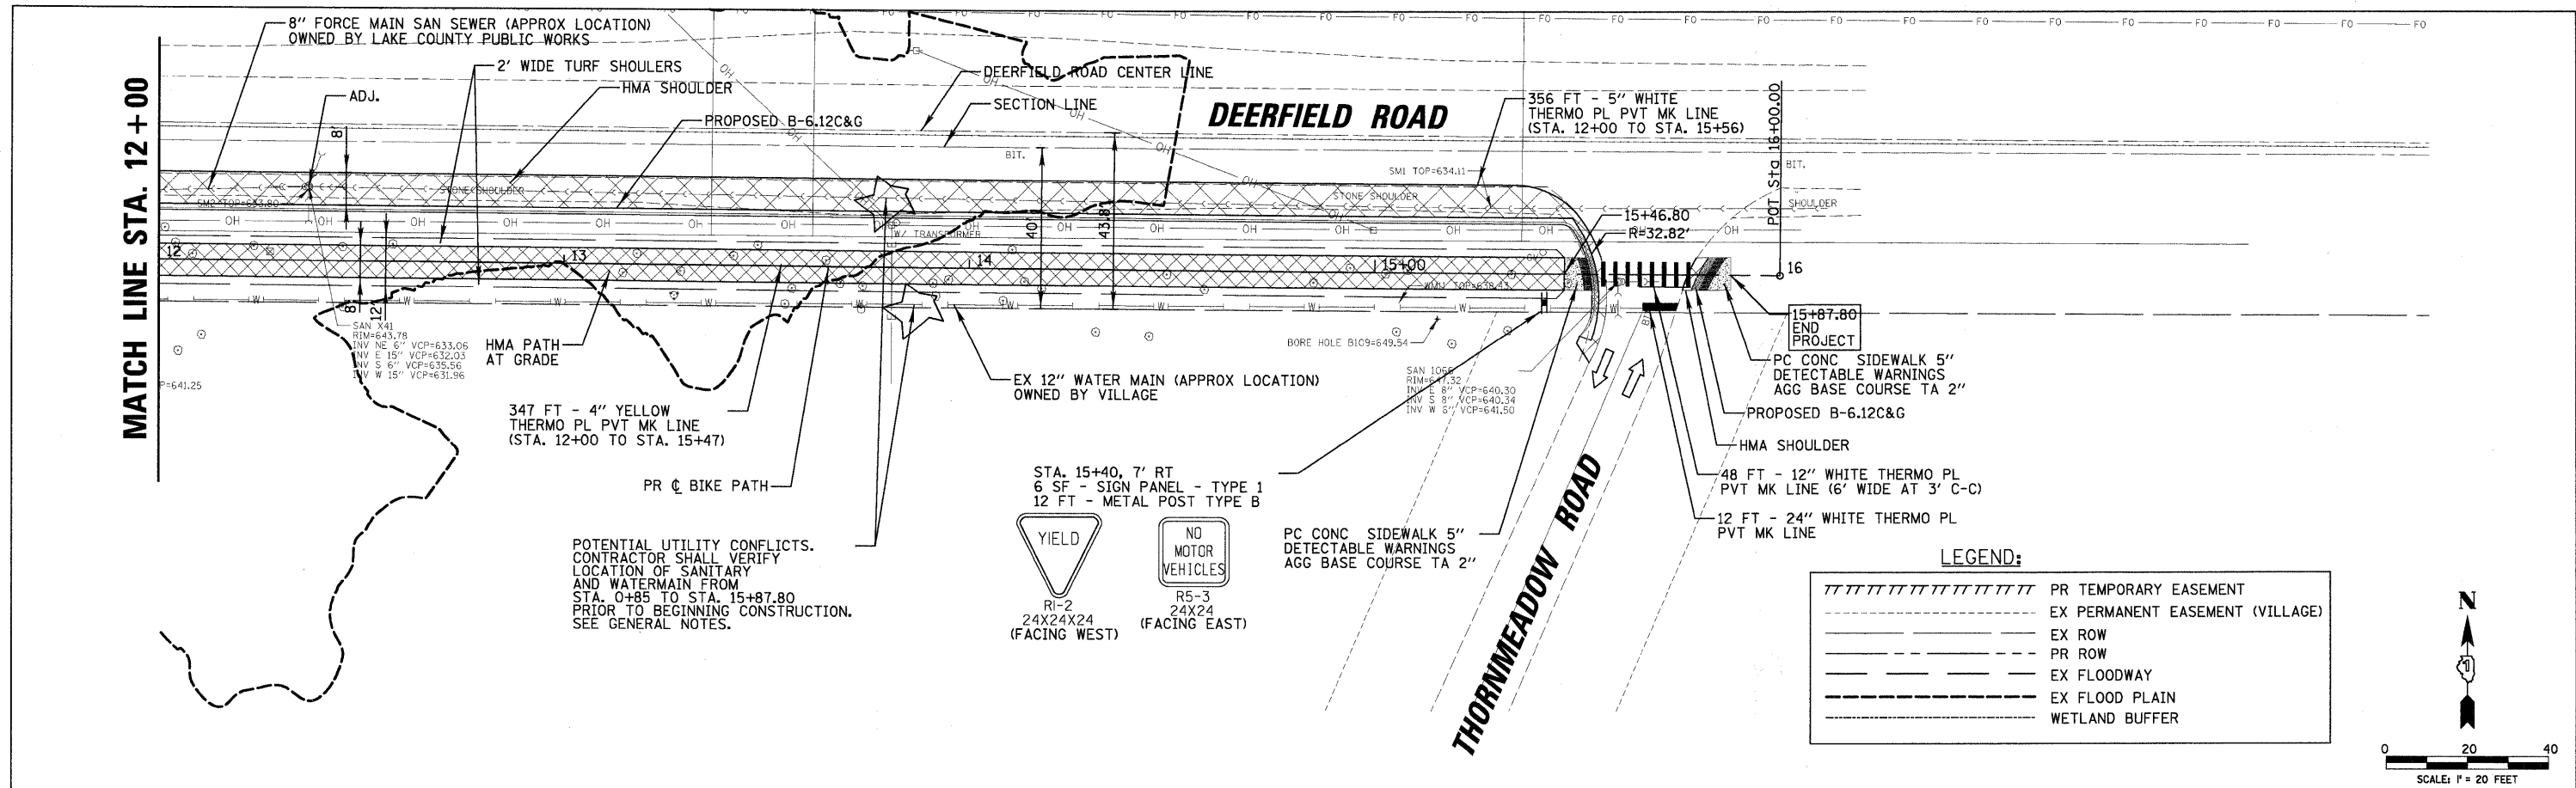

FILE NAME =	USER NAME = JBARNETT	DESIGNED - BLL	REVISED -	DEERFIELD ROAD BIKE PATH		F.A.U. RTE.	SECTION	COUNTY	TOTAL SHEETS	SHEET NO.
N:\LCDOT\06377A\Civil\VRPP_06377A_03.SHT		DRAWN - PMM	REVISED -	PLAN AND PROFILE		1257	04-00038-03-BT	LAKE	4440	11
PLOT SCALE = 20'		CHECKED - JGS	REVISED -	SCALE: H:20 V:5		SHEET NO. 3 OF 3 SHEETS		CONTRACT NO. 63408		
PLOT DATE = 12/1/2009		DATE - 12/01/09	REVISED -	STA. 12+00 TO STA. 16+00		FED. ROAD DIST. NO. 1 ILLINOIS FED. AID PROJECT				