
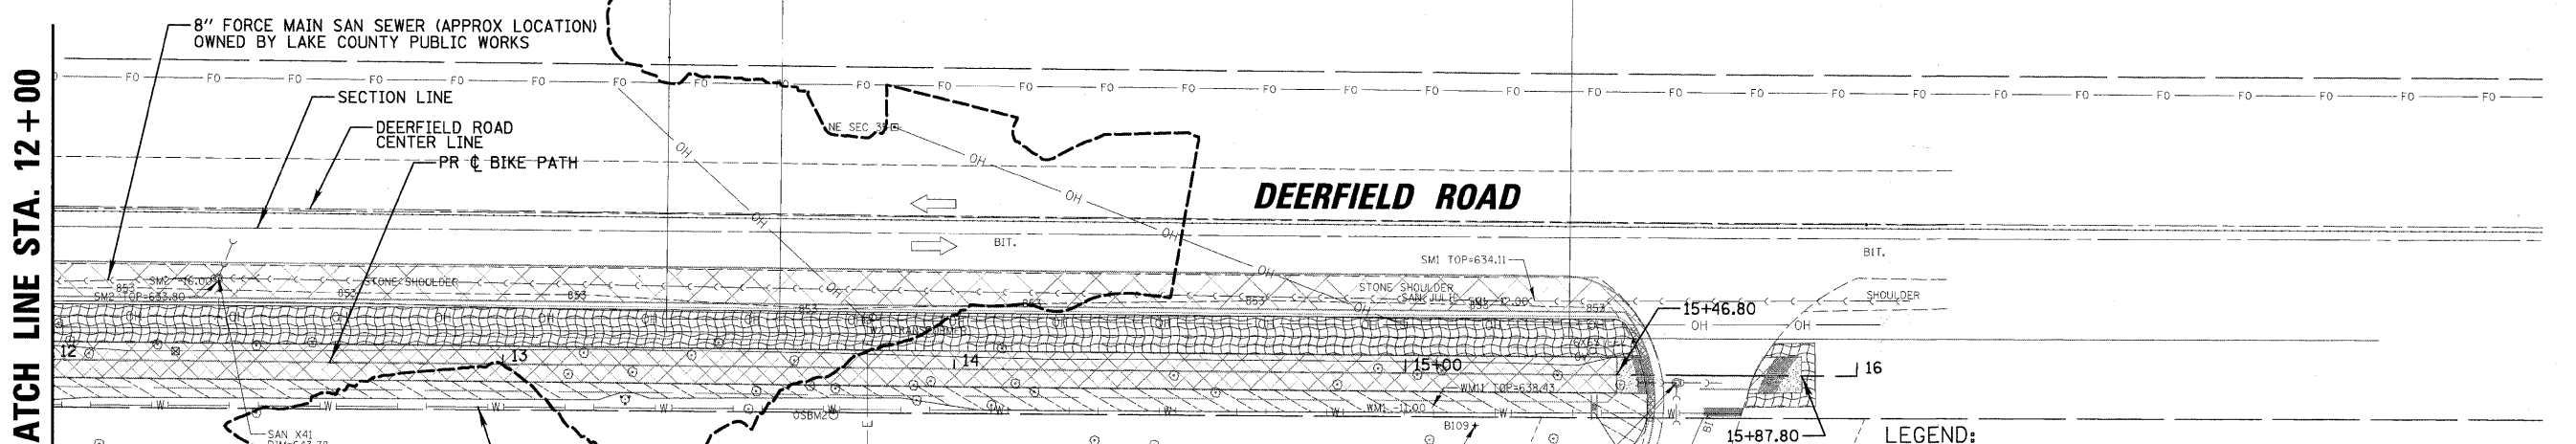


MATCH LINE STA. 6+50

MATCH LINE STA. 12+00

MATCH LINE STA. 12+00

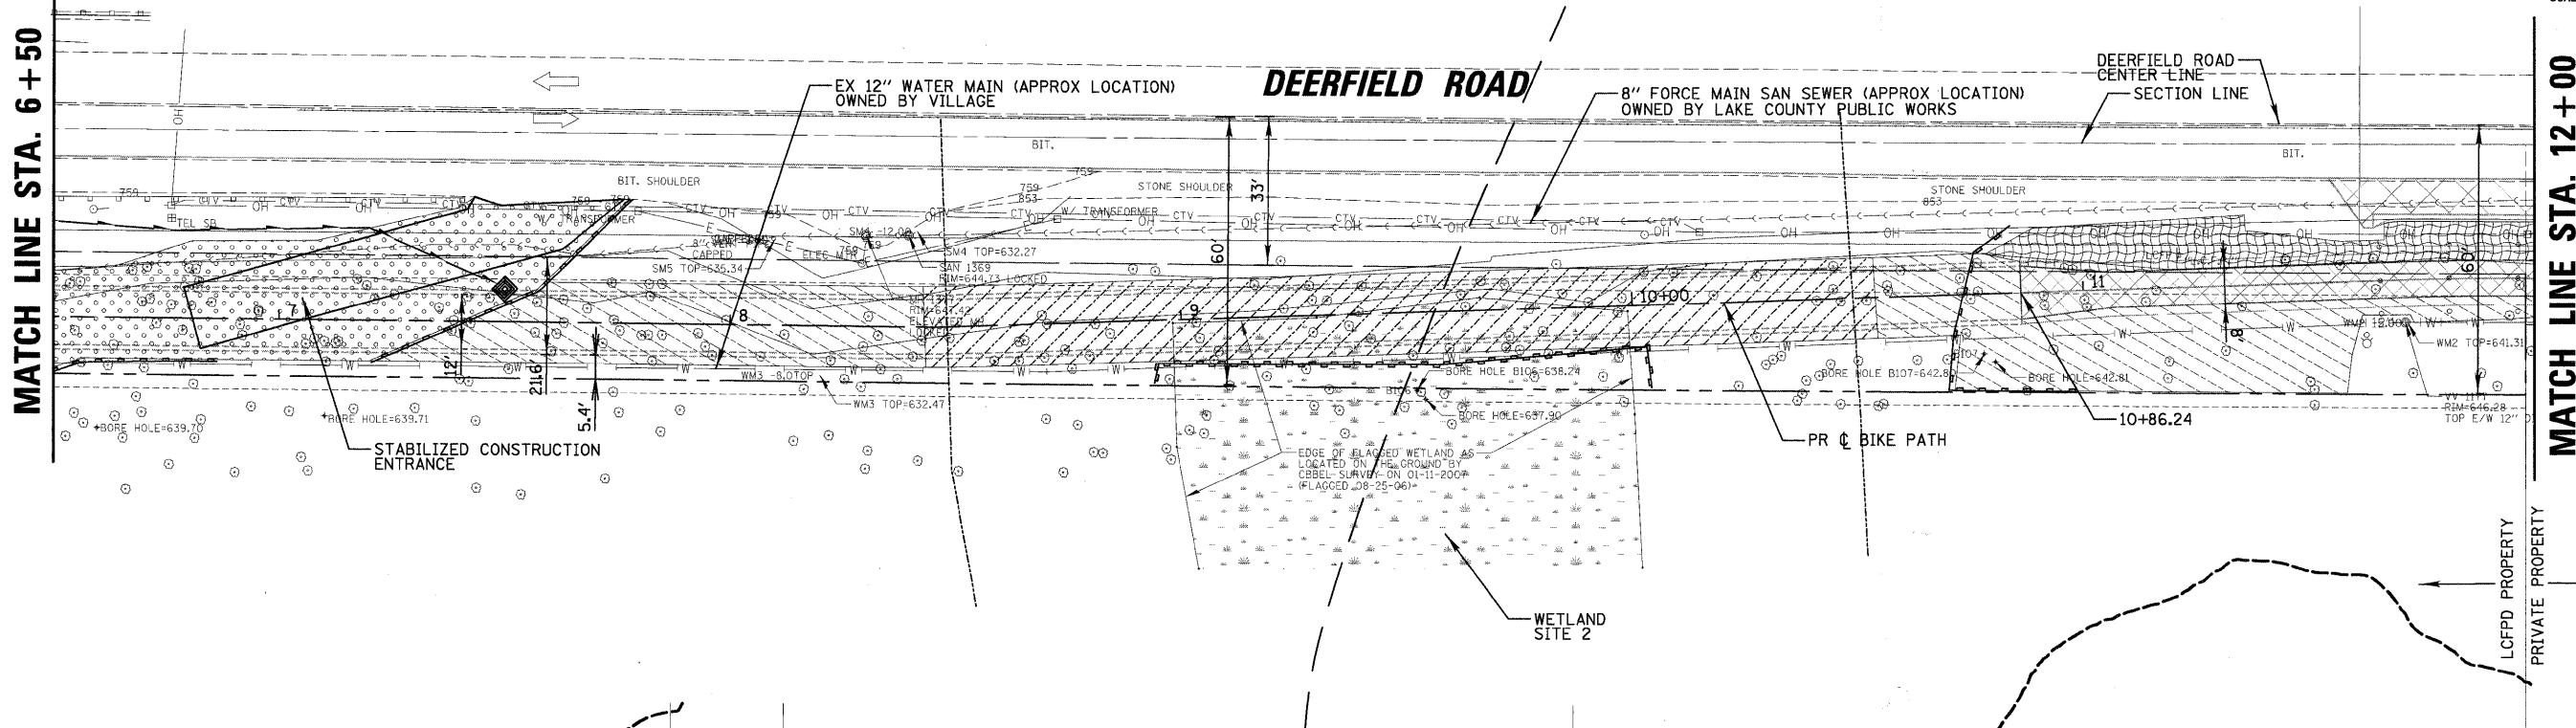

LEGEND:

	SEDIMENT COLLECTION CHAMBER SYSTEM, TEMPORARY		PR TEMPORARY EASEMENT
	SEDIMENT COLLECTION CHAMBER SYSTEM, TEMPORARY - INLET AND OUTLET HOSES (TRAVERSIBLE BY BICYCLE AND EQUIPMENT)		EX PERMANENT EASEMENT (VILLAGE)
	DISCHARGE POINT SOURCE TEMPORARY EROSION AND SEDIMENTATION PROTECTION		EX ROW
	EROSION CONTROL BLANKET SEEDING, CLASS 1A FERTILIZERS TOPSOIL FURNISH AND PLACE, 6"		PR ROW
	EROSION CONTROL BLANKET SEEDING, CLASS 4 (MODIFIED) WET TO MESIC PRAIRIE TOPSOIL FURNISH AND PLACE, 6"		EX FLOODWAY
	EROSION CONTROL BLANKET SEEDING, CLASS 4 (MODIFIED) MESIC PRAIRIE TOPSOIL FURNISH AND PLACE, 6"		EX FLOOD PLAIN
	EROSION CONTROL BLANKET SEEDING, CLASS 4 (MODIFIED) WET TO MESIC PRAIRIE TOPSOIL RESTORATION (INCLUDED IN COST OF TREE REMOVAL)		WETLAND BUFFER
			TEMP EROSION AND SEDIMENT DEVICES: PERIMETER EROSION BARRIER
			DOUBLE ROW PERIMETER EROSION BARRIER
			COFFERDAM (SPECIAL)
			TEMPORARY ACCESS CAUSEWAY
			OIL ABSORBANT BOOM

FILE NAME = N:\CDDT\06377A\Civil\ECR_06377A_02.SHT	USER NAME = JBARNETT	DESIGNED - BLL	REVISED -	STATE OF ILLINOIS DEPARTMENT OF TRANSPORTATION	DEERFIELD ROAD BIKE PATH EROSION AND SEDIMENT CONTROL AND LANDSCAPING PLAN		F.A.U. RTE. 1257	SECTION 04-00038-03-BT	COUNTY LAKE	TOTAL SHEETS 44	SHEET NO. 19
PLOT SCALE = 20'	CHECKED - JGS	REVISOR -	DATE - 12/01/09		SCALE: 1"=20'	SHEET NO. 2 OF 2 SHEETS	STA. 6+50 TO STA. 16+00	FED. ROAD DIST. NO. 1 ILLINOIS FED. AID PROJECT		CONTRACT NO. 63408	