


**RAILING ELEVATION**  
INSIDE VIEW

**BRIDGE ELEVATION**  
UPGRADED PICKET STYLE HAND RAILING WITH CURB

PIER SHOWN FROM END FOR CLARITY

SEE CIVIL PLANS FOR BRIDGE CENTER LINES, ELEVATIONS, AND SLOPES.

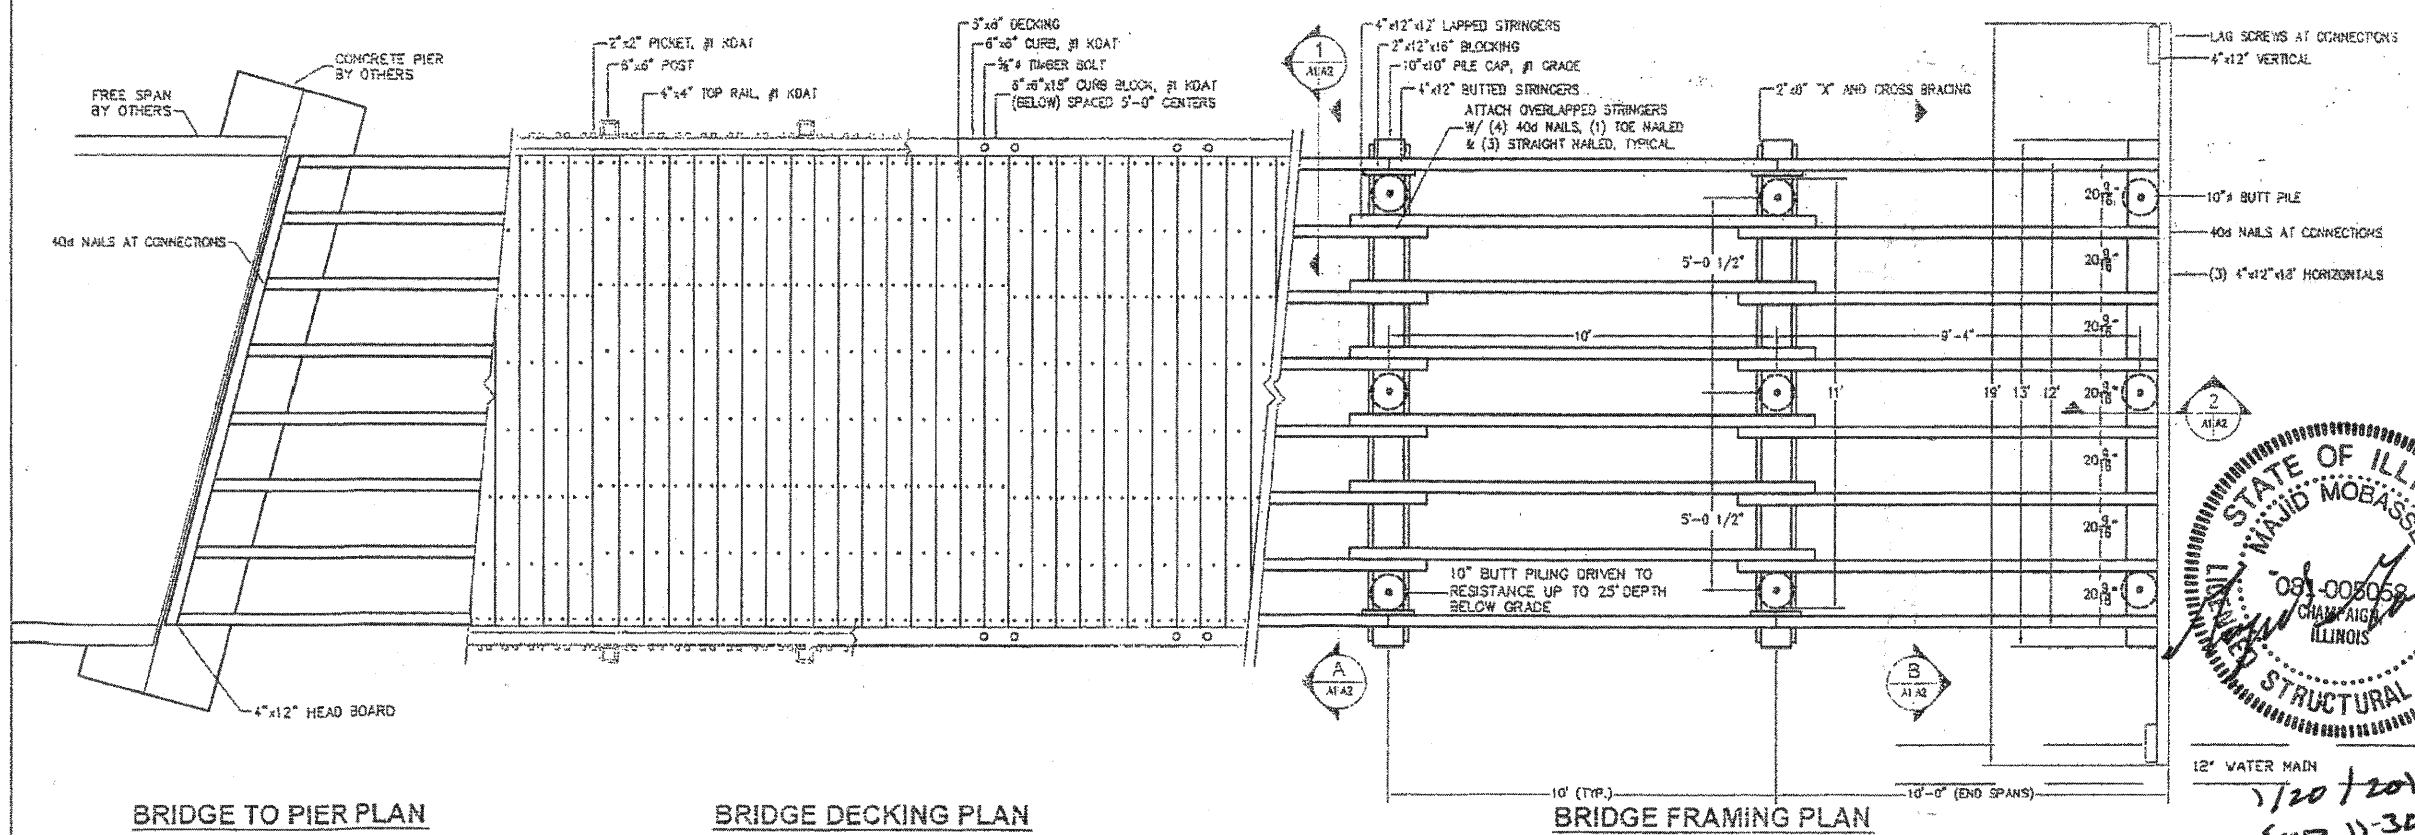


**BRIDGE TO PIER PLAN**

**BRIDGE DECKING PLAN**



**BRIDGE FRAMING PLAN**

date	ISSUE

no.	date	REVISION

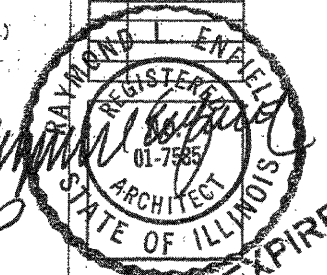

DEERFIELD ROAD BIKE PATH  
TEN TON BOARDWALK  
LAKE COUNTY  
ILLINOIS

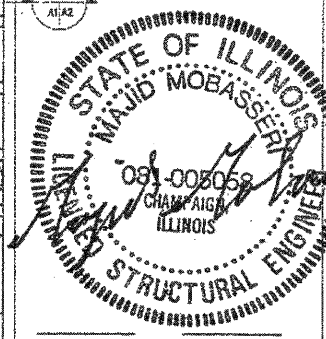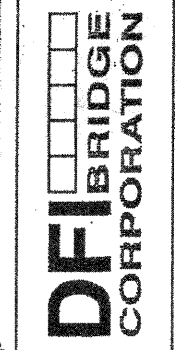

5086 BRIDGECRACK ST. N.E. #4  
DANIA BEACH, FL 32905  
Phone: (888) 727-7100  
Fax: (321) 728-7100  
Web: www.dfi-gs.com

scale:	as shown
drawn:	C. THOMAS
checked:	D. HUGHES
approved:	D. HUGHES
date:	11-02-09
job no.:	98109
PLAN & ELEVATION	

SHEET NO.  
**A**  
**1**

1/20/2010  
Exp 11-30-10  
For Foundations  
Design only.