



LEGEND	TOPSOIL FURNISH AND PLACE, 4" SEEDING, CLASS 4 AND HEAVY DUTY EROSION CONTROL BLANKET
EXISTING R.O.W.	
DIRECTION OF FLOW	

 

COMPANY NAME: Smith
 PROJECT CONTACT: Robert G. Davies
 CLIENT: Village of Wonder Lake
 DATE PLOTTED: 1/15/2010 2:02:36 PM
 PLOT DIVER: McHenry
 PEN TABLE: STANDARD-TRANS-2E

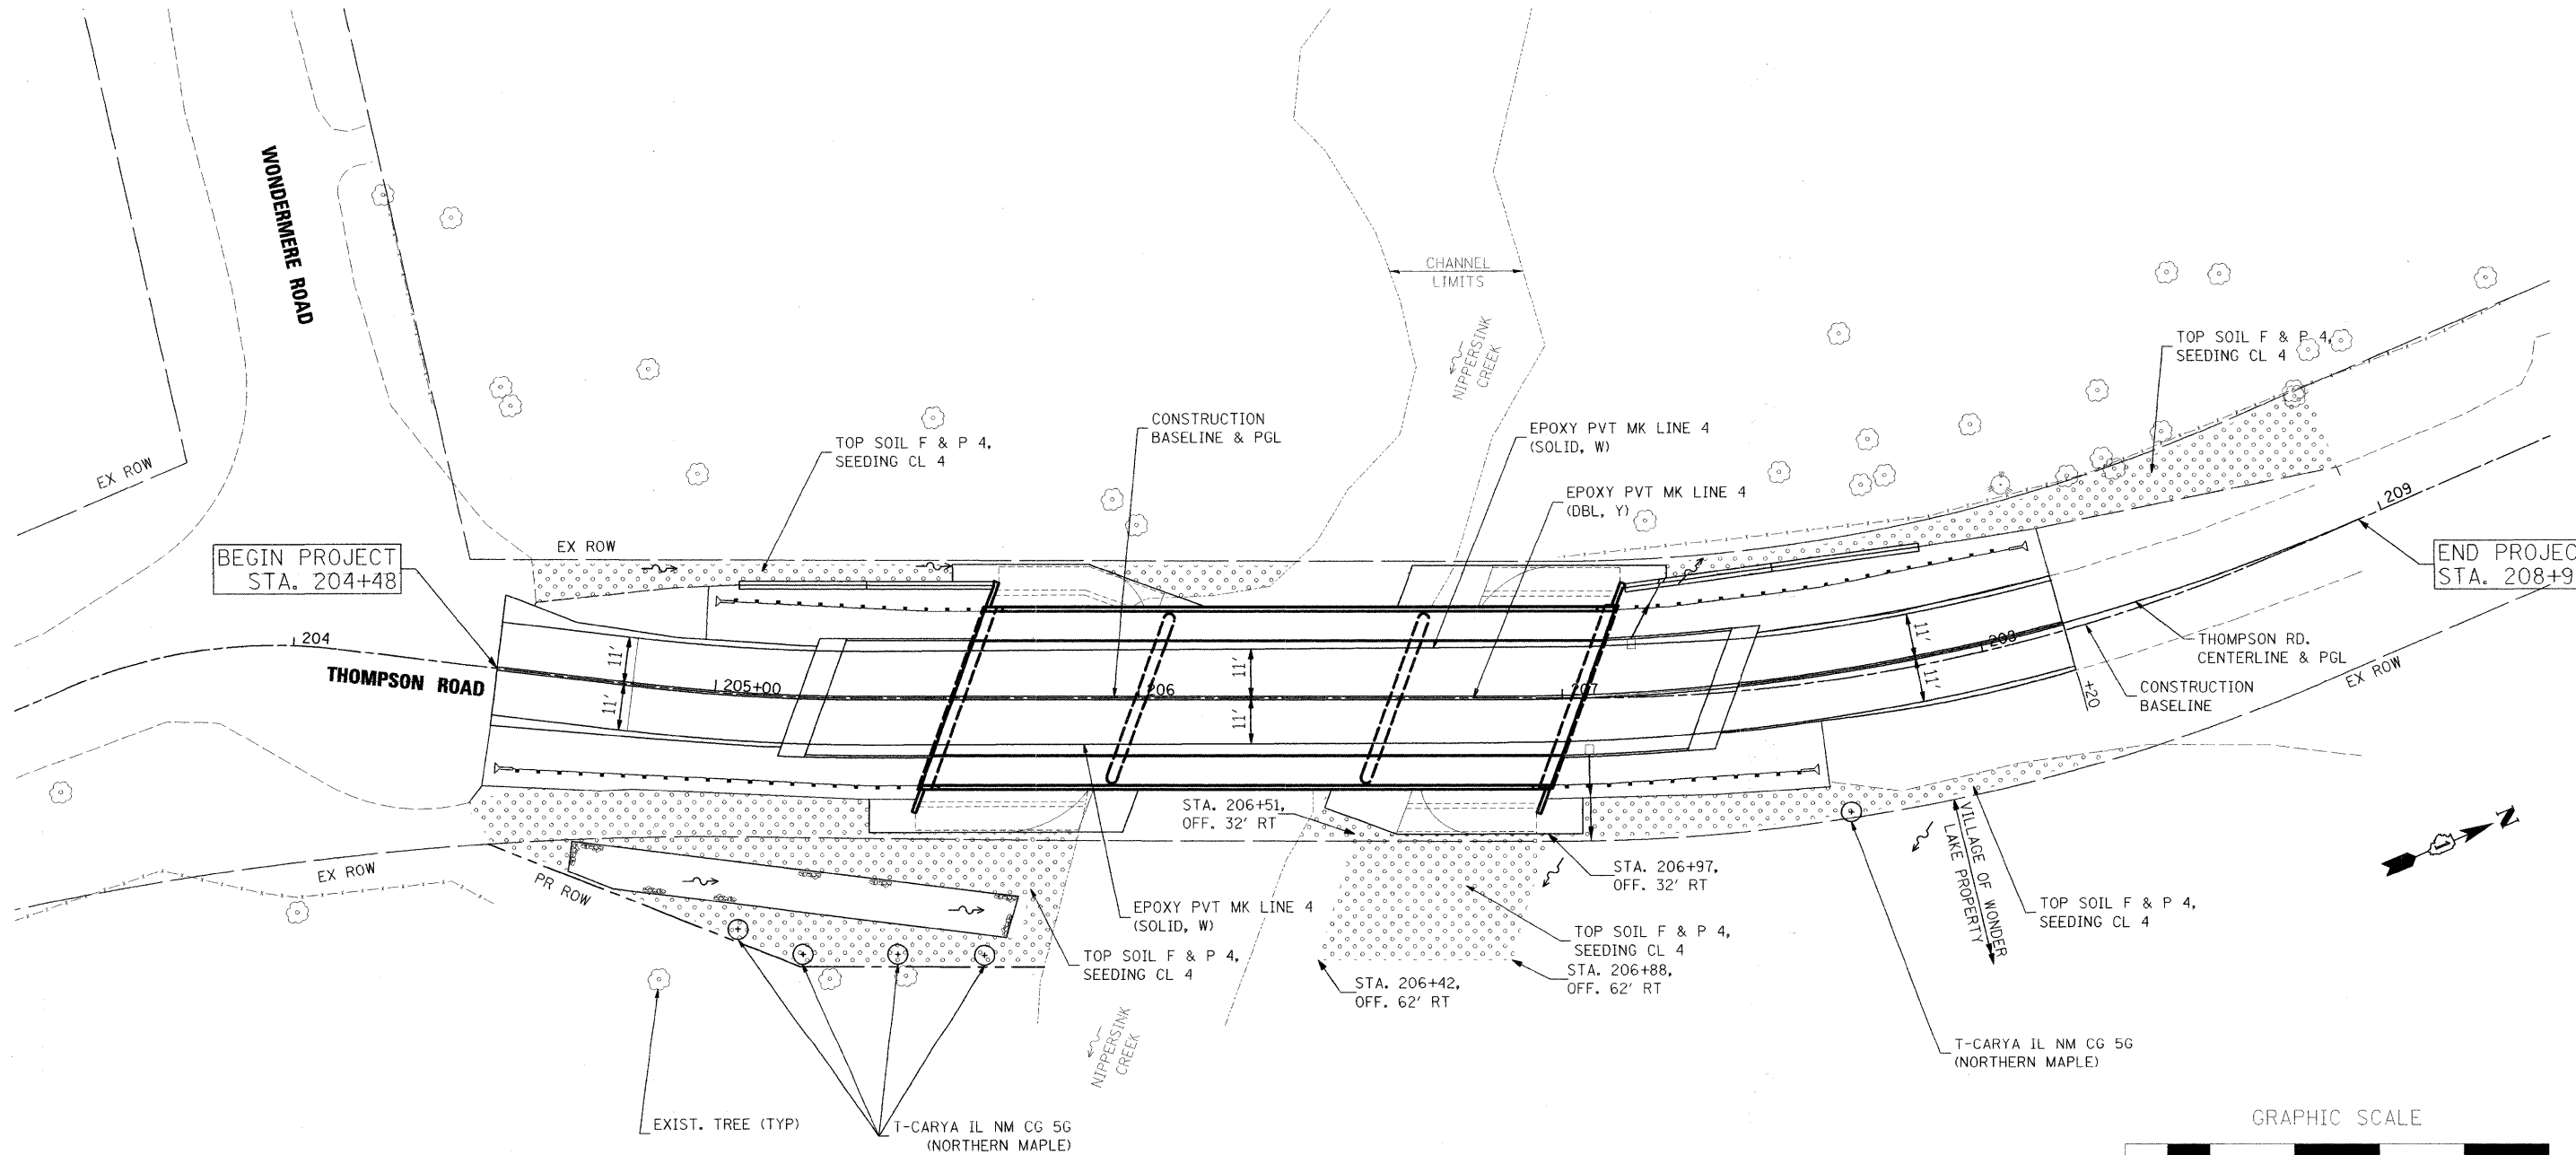

USER NAME = whood	DESIGNED - SMP	REVISED -
PLOT SCALE = 1"=20'	DRAWN -	REVISED -
PLOT DATE = 1/15/2010	CHECKED - SP	REVISED -
	DATE - 11/18/09	REVISED -

VILLAGE OF WONDER LAKE

PAVEMENT MARKING AND RESTORATION PLAN			
THOMPSON ROAD			
SCALE: 1"=20'	SHEET NO. 1 OF 1 SHEETS	STA. 204+48	TO STA. 208+94

F.A.U. RTE.	SECTION	COUNTY	TOTAL SHEETS	SHEET NO.
4081	06-00005-00-BR	McHENRY	45	11
FED. ROAD DIST. NO.			ILLINOIS FED. AID PROJECT	
			CONTRACT NO. 63409	