
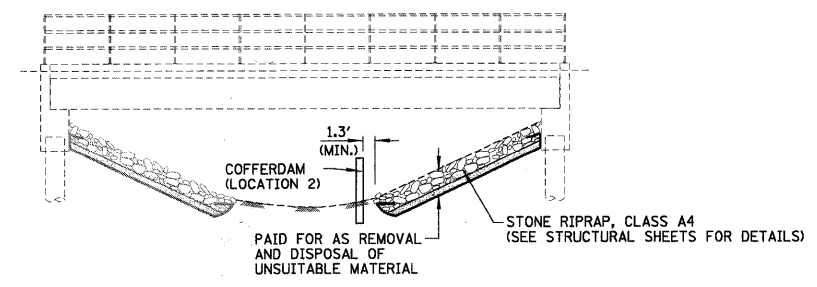


**STAGE I - INSTALLATION OF RIPRAP (SECTION A-A)**  
NOT TO SCALE

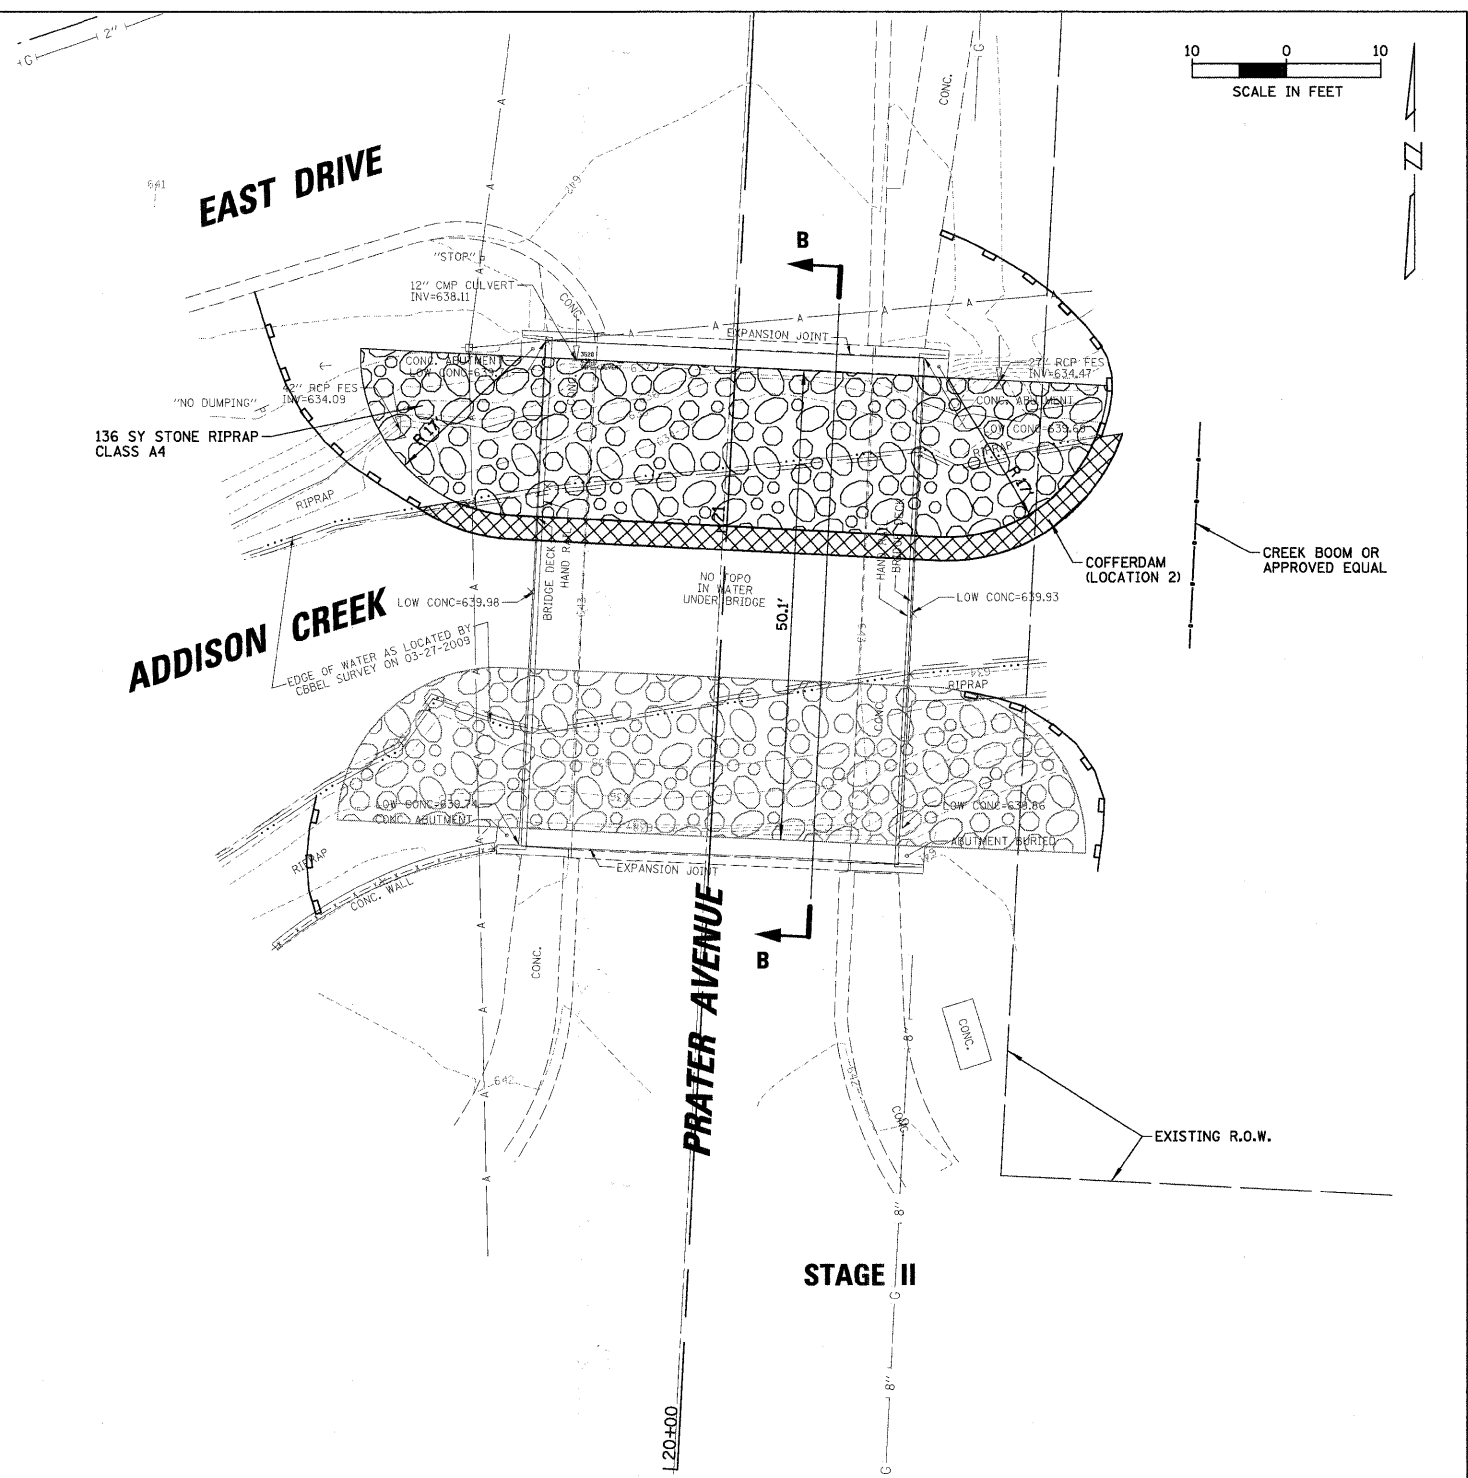

**STAGE II - INSTALLATION OF RIPRAP (SECTION B-B)**  
NOT TO SCALE

FILE NAME =  
N:\NORTHLAKE\942032HR204\Civil\erop\_942032hr-204.sht

USER NAME = PRAZALAN  
PLOT SCALE = N.T.S.  
PLOT DATE = 11/30/2009

DESIGNED - AMP  
DRAWN - EDT  
CHECKED - MEW  
DATE - 09/30/09

REVISED -  
REVISED -  
REVISED -  
REVISED -

**STATE OF ILLINOIS  
DEPARTMENT OF TRANSPORTATION**

**EROSION CONTROL AND STAGING PLAN  
PRATER AVENUE**

SCALE: SHEET NO. OF SHEETS STA. TO STA.

F.A. RTE.	SECTION	COUNTY	TOTAL SHEETS	SHEET NO.
---	09-00071-00-BR	COOK	31	10
CONTRACT NO. 63437			ILLINOIS FED. AID PROJECT	