
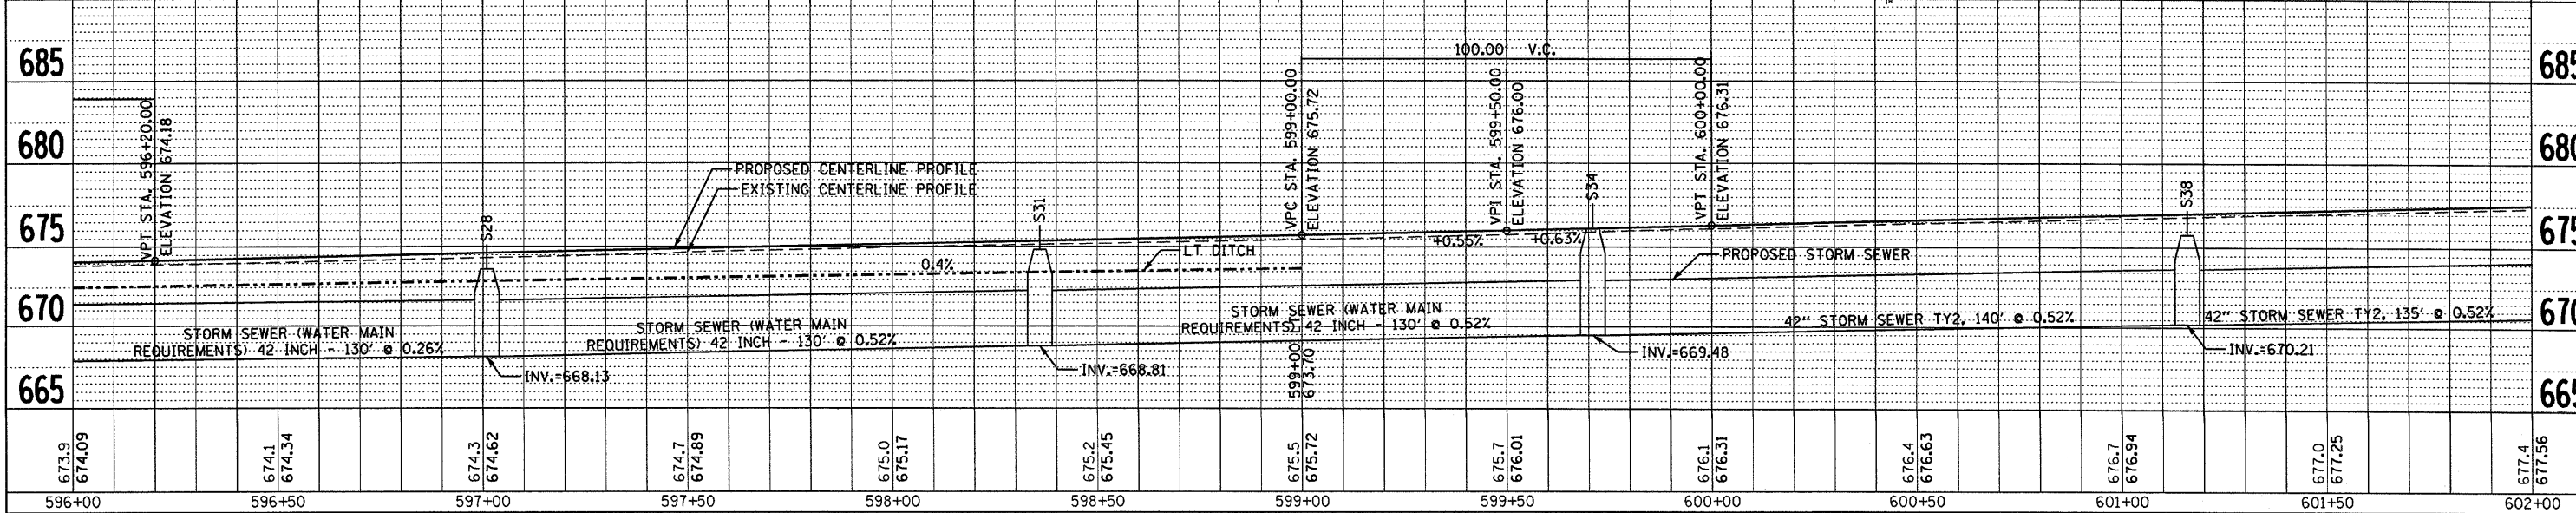
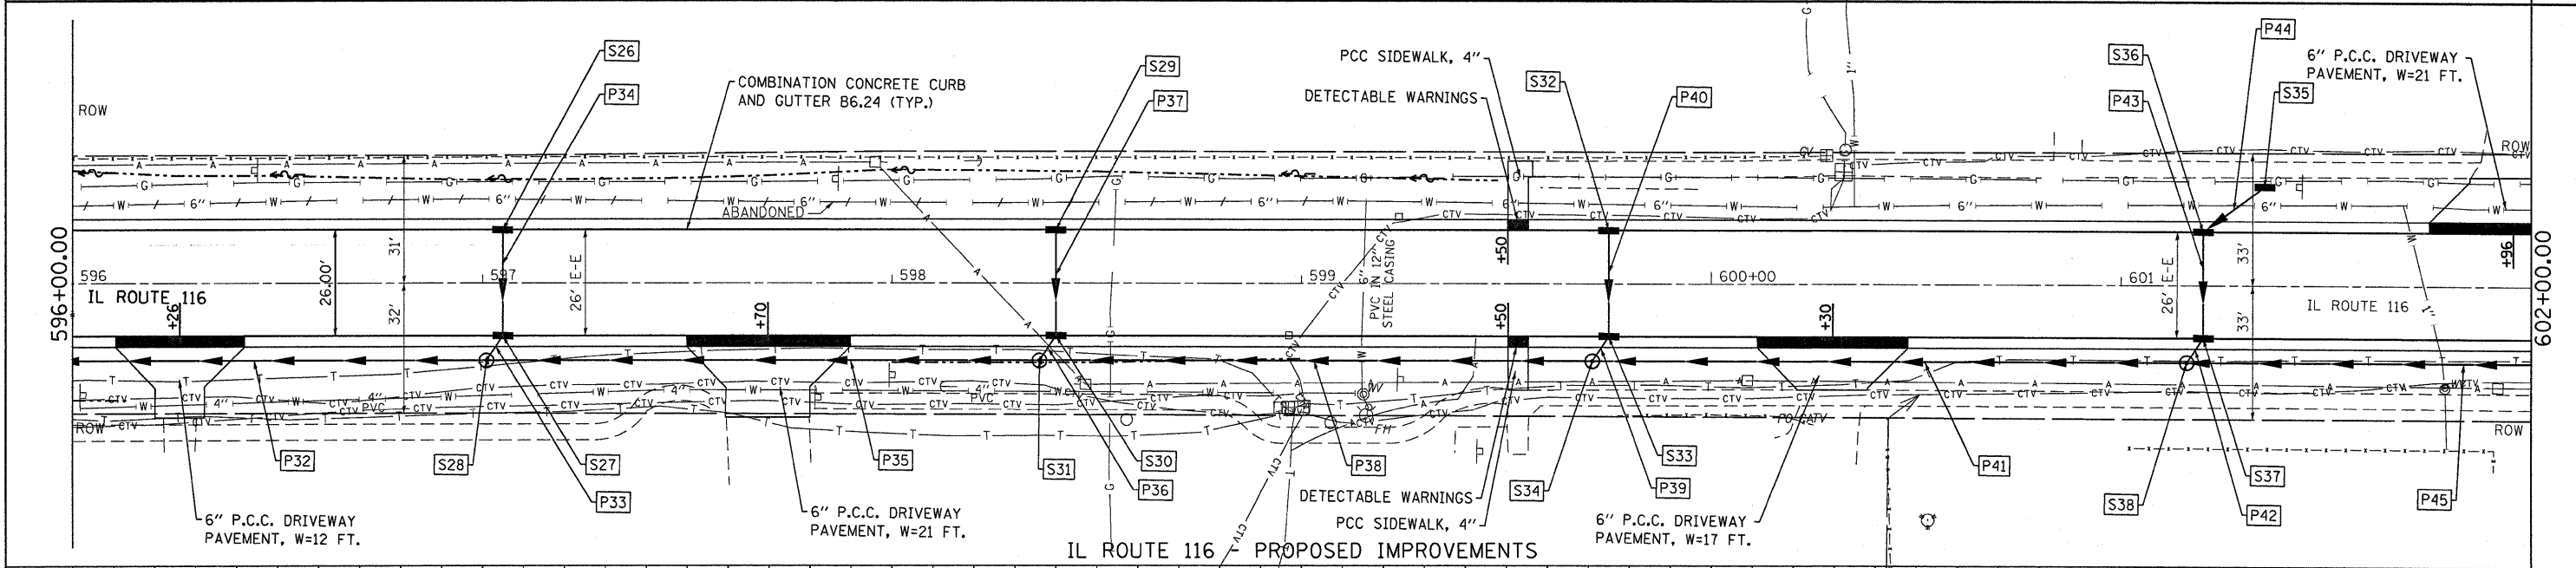


BY: _____ DATE: _____
 SURVEYED _____
 ALIGNED CHECKED _____
 PLAN NOTE BOOK NO. _____
 GRADES CHECKED _____
 STRUCTURE NOTATIONS CHECKED _____

BY: _____ DATE: _____
 SURVEYED _____
 GRADES CHECKED _____
 PROFILE NOTE BOOK NO. _____
 STRUCTURE NOTATIONS CHECKED _____

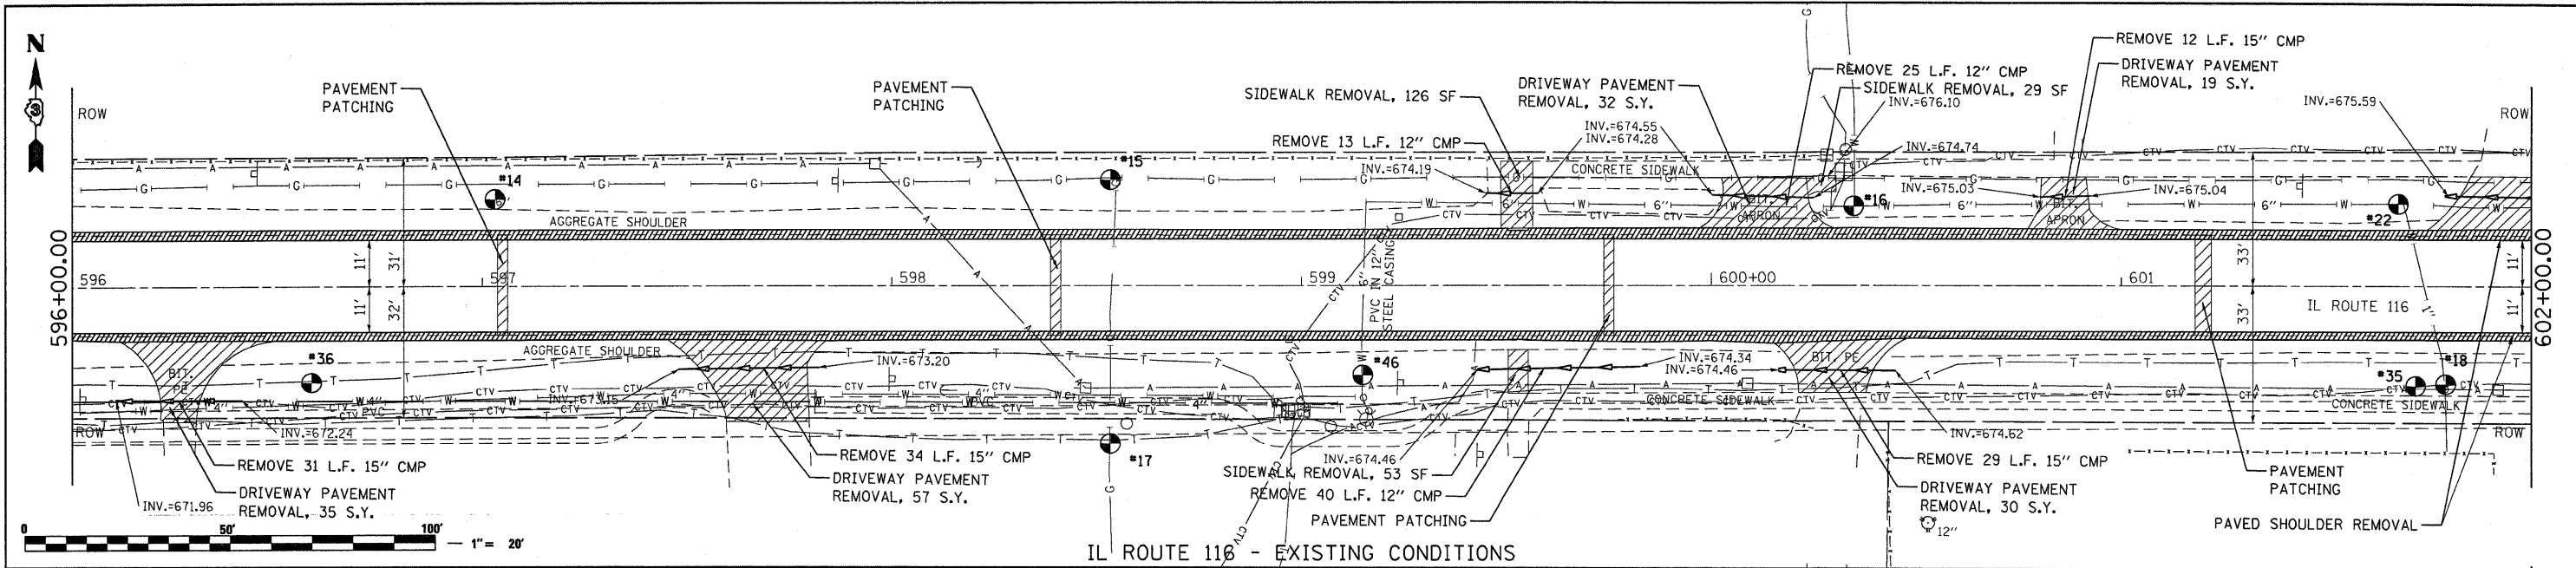

673.9 674.09	674.1 674.34	674.3 674.62	674.7 674.89	675.0 675.17	675.2 675.45	675.5 675.72	675.7 676.01	676.1 676.31	676.4 676.63	676.7 676.94	677.0 677.25	677.4 677.56
596+00	596+50	597+00	597+50	598+00	598+50	599+00	599+50	600+00	600+50	601+00	601+50	602+00

FILE NAME = c:\pwork\pwork\schwanke\d0117211\202309\p1n.dgn
 USER NAME = schwanke
 DESIGNED - SPF
 CHECKED - JMS
 DRAWN - AJP
 PLOT SCALE = 20.0000' / IN.
 PLOT DATE = Dec 04, 2009 - 10:45:20 AM

DESIGNED - SPF
 CHECKED - JMS
 DRAWN - AJP
 PLOT DATE = Dec 04, 2009 - 10:45:20 AM

REVISED -
 REVISED -
 REVISED -
 REVISED -

**STATE OF ILLINOIS
 DEPARTMENT OF TRANSPORTATION**

PLAN AND PROFILE

SCALE: 1"=20' SHEET NO. 3 OF 7 SHEETS STA. 596+00.00 TO STA. 602+00.00

F.A.P. RTE.	SECTION	COUNTY	TOTAL SHEETS	SHEET NO.
681	114 RS-2	LIVINGSTON	63	13
CONTRACT NO. 66532				
FED. ROAD DIST. NO. ILLINOIS FED. AID PROJECT				