


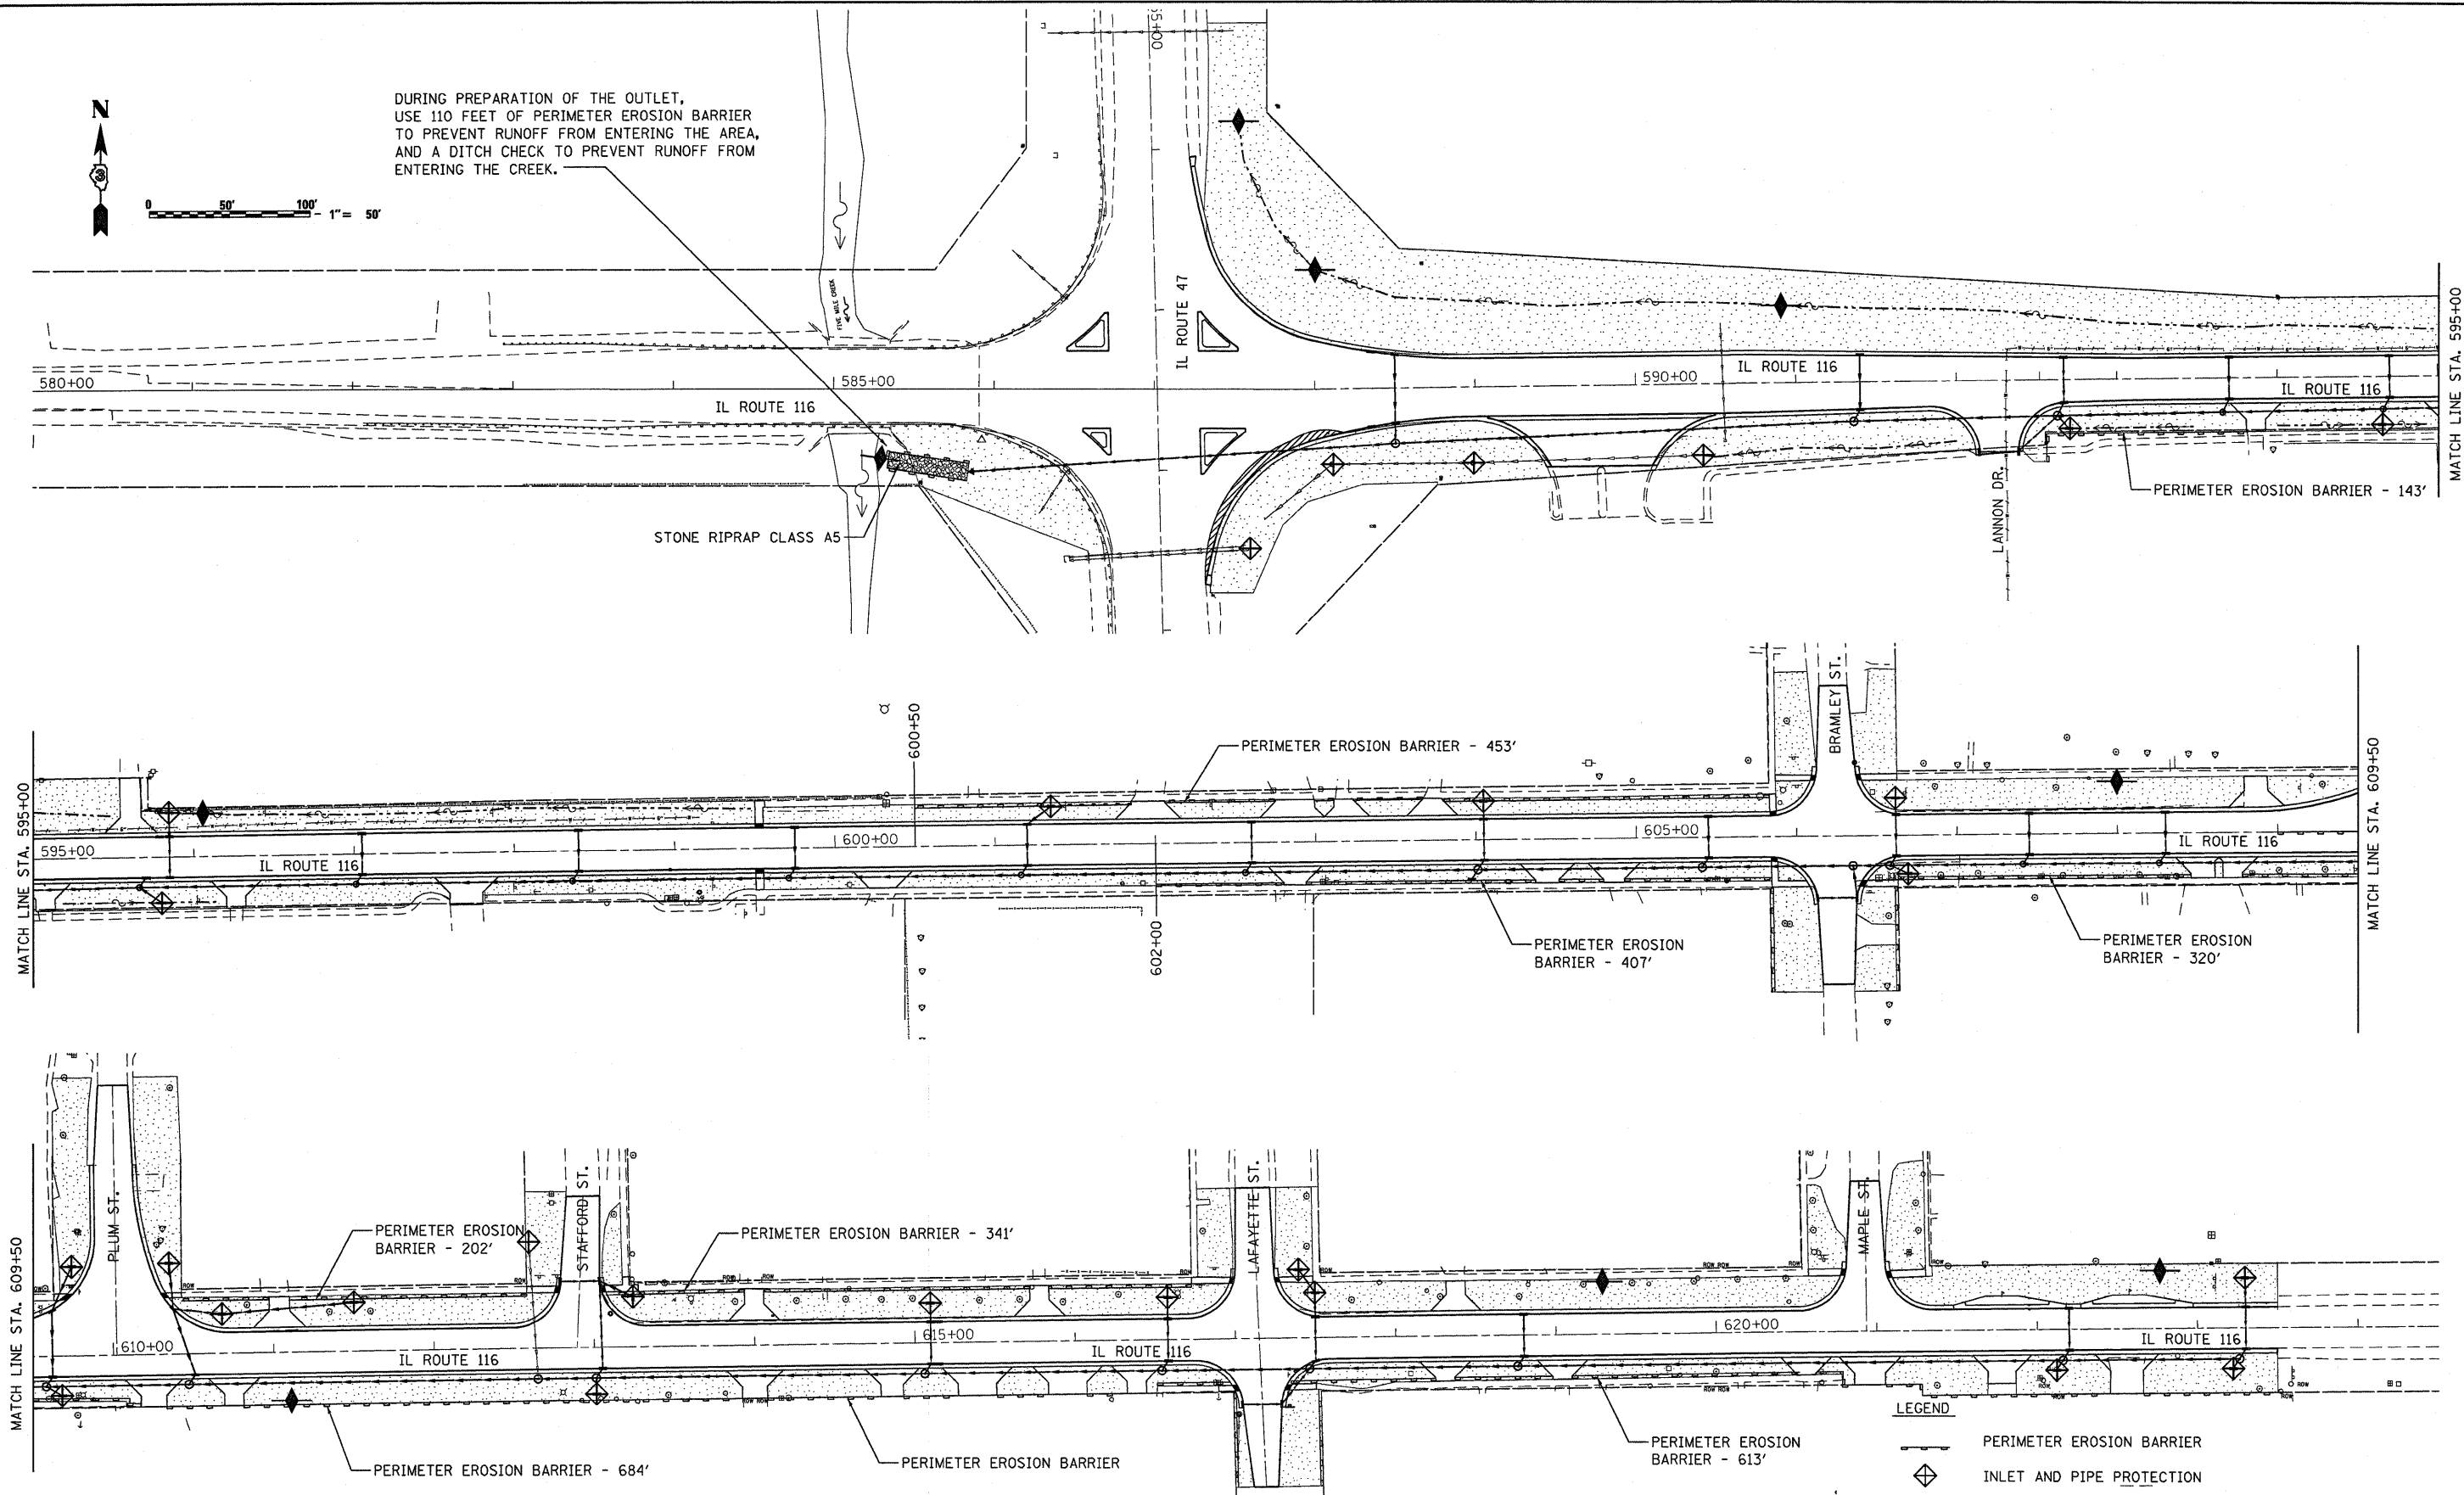

0 50' 100' 1" = 50'

DURING PREPARATION OF THE OUTLET,
USE 110 FEET OF PERIMETER EROSION BARRIER
TO PREVENT RUNOFF FROM ENTERING THE AREA,
AND A DITCH CHECK TO PREVENT RUNOFF FROM
ENTERING THE CREEK.



TEMPORARY EROSION CONTROL SEEDING
SHALL BE APPLIED TO ALL BARE AREAS
EVERY 7 DAYS.

LEGEND	
	PERIMETER EROSION BARRIER
	INLET AND PIPE PROTECTION
	TEMPORARY DITCH CHECK
	RIPRAP
	TEMPORARY EROSION CONTROL SEEDING AND MULCH (TEMPORARY)
	SODDING, SALT TOLERANT (PERMANENT)

FILE NAME =	USER NAME = schwankerg	DESIGNED - SPF	REVISED -
c:\pwork\PW1001\SCHWANKERG\d0117211\202300ER.dgn		DRAWN - FJS	REVISED -
		CHECKED - JMS	REVISED -
		DATE - 09/25/09	REVISED -

**STATE OF ILLINOIS
DEPARTMENT OF TRANSPORTATION**

EROSION CONTROL PLAN	
SCALE: 1"=50'	SHEET NO. 1 OF 1 SHEETS
STA. 580+00 TO STA. 623+50	

F.A.P. RTE.	SECTION	COUNTY	TOTAL SHEETS	SHEET NO.
681	114 RS-2	LIVINGSTON	63	18
CONTRACT NO. 66532				
FED. ROAD DIST. NO. ILLINOIS FED. AID PROJECT				