
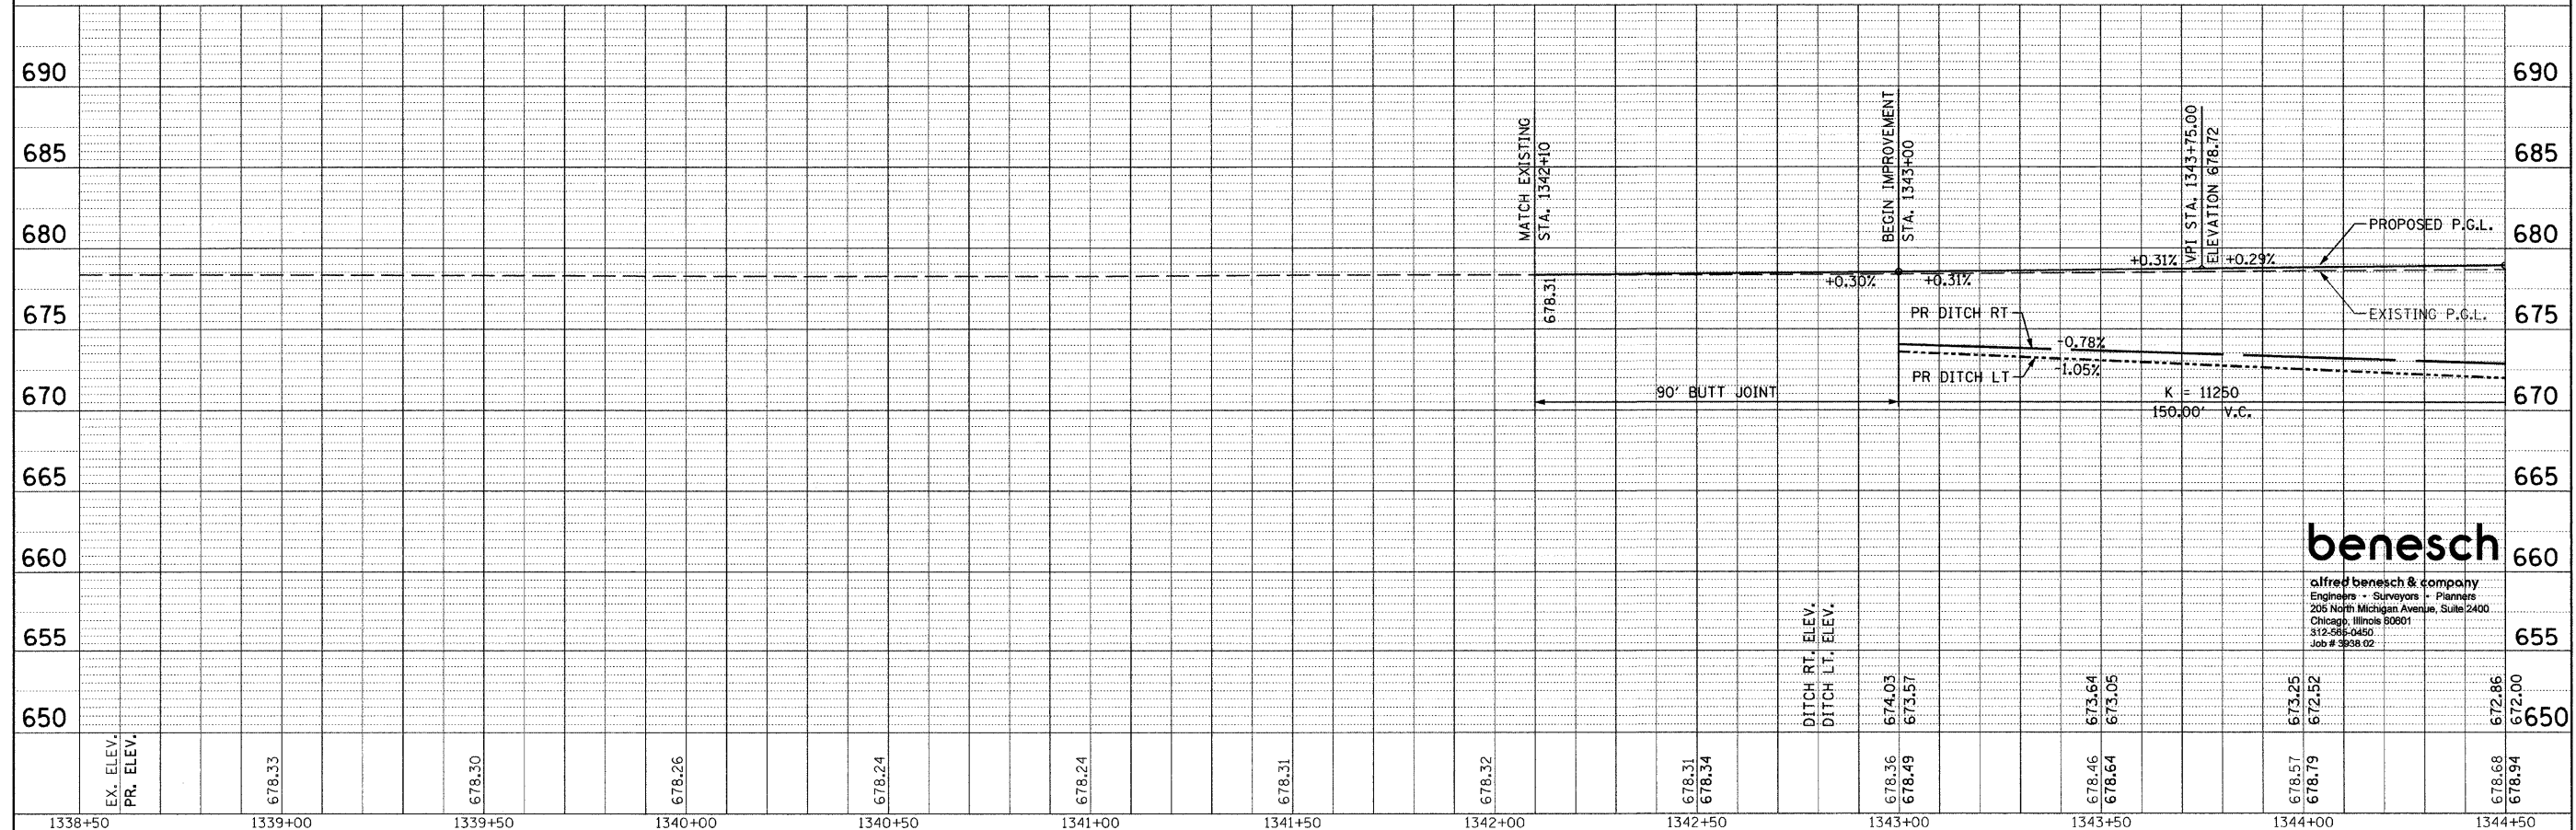
 


PLAN NUMBERED BY DATE  
 DRAWING NO. 1344+50  
 DATE 10/24/09  
 BY JDC

PROFILE NUMBERED BY DATE  
 DRAWING NO. 1344+50  
 DATE 10/24/09  
 BY JDC

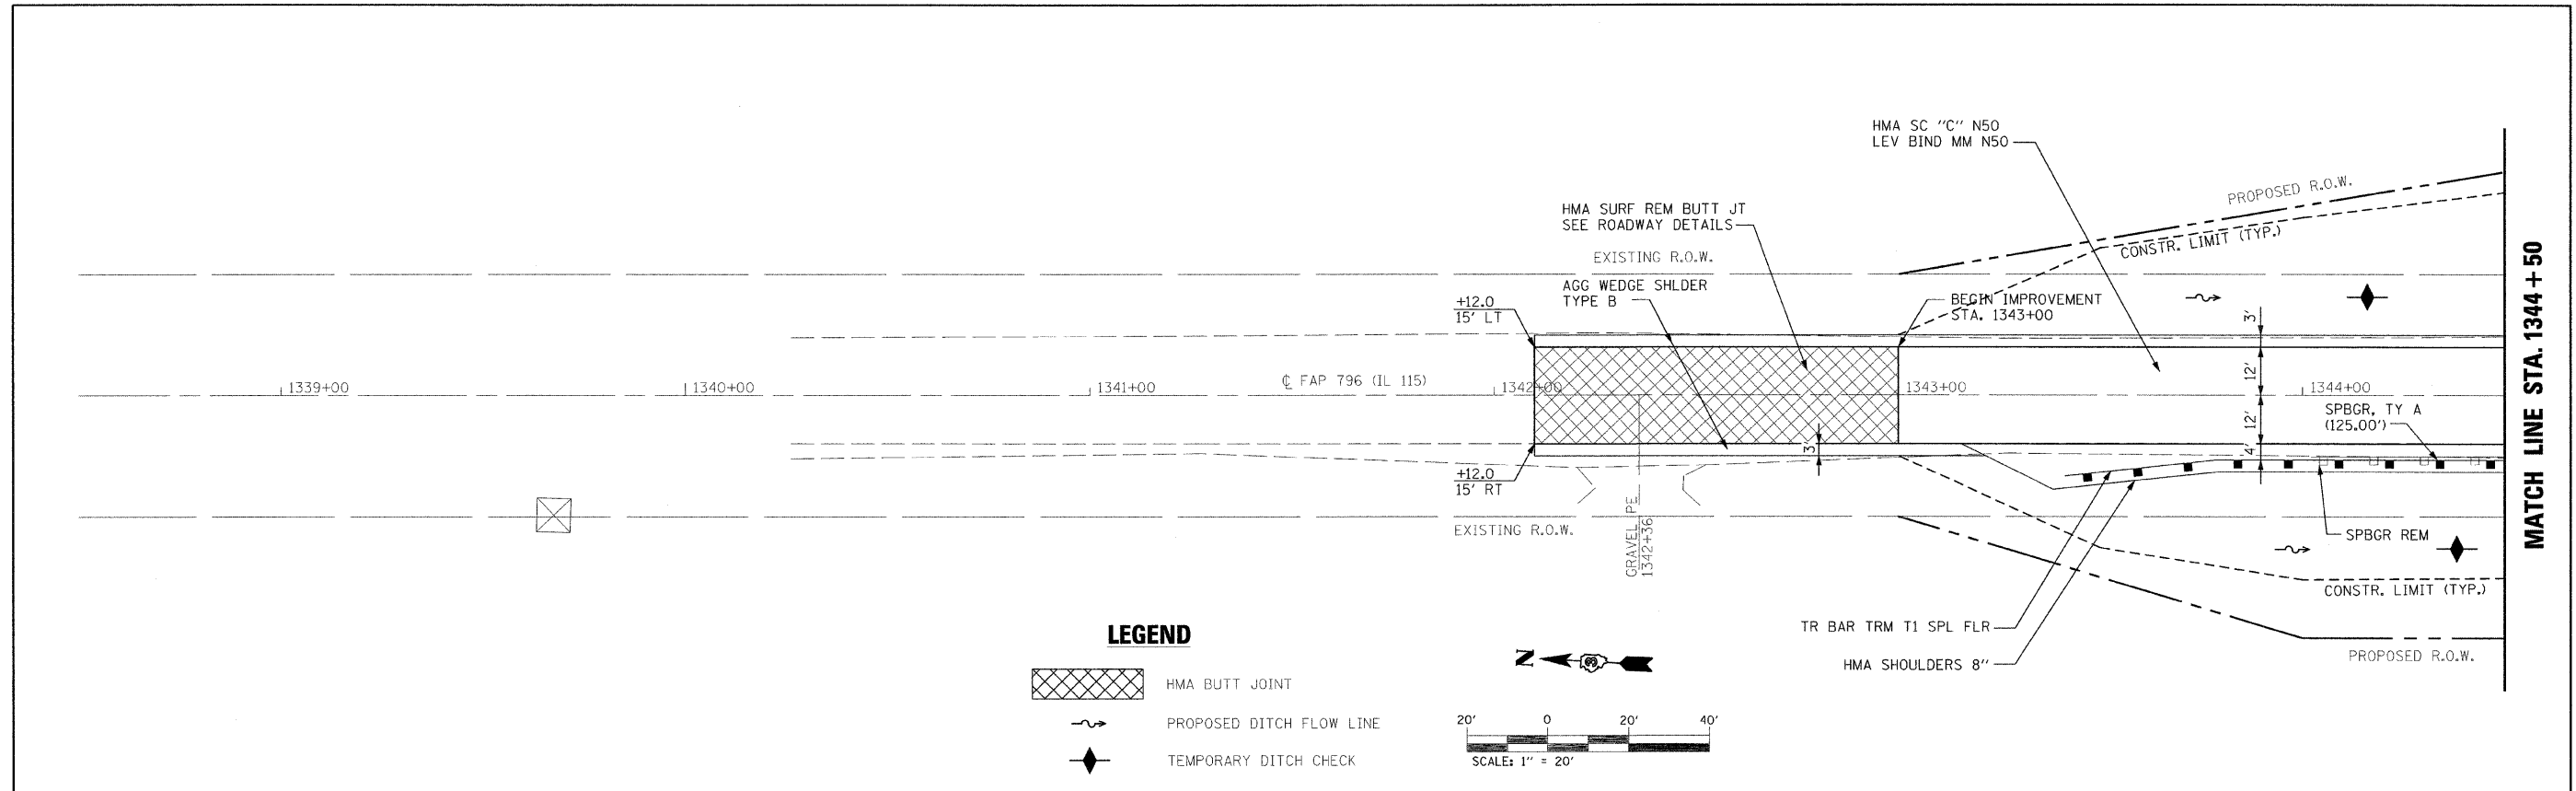

**benesch**  
 alfred benesch & company  
 Engineers - Surveyors - Planners  
 208 North Michigan Avenue, Suite 2400  
 Chicago, Illinois 60601  
 312-565-0450  
 Job # 3938.02

FILE NAME =	USER NAME = #USER#	DESIGNED - JDC	REVISED - JRM	<b>STATE OF ILLINOIS DEPARTMENT OF TRANSPORTATION</b>	<b>PLAN AND PROFILE</b>	F.A.P. 796	SECTION 104 I & 105 BR-1	COUNTY FORD	TOTAL SHEETS 51	SHEET NO. 7			
#FILE#	PLOT SCALE = #SCALE#	CHECKED - DJC	REVISED - JDC			SCALE: 1" = 20'		SHEET NO. 1 OF 4 SHEETS		STA. 1342+10 TO STA. 1344+50		FED. ROAD DIST. NO. ILLINOIS	FED. AID PROJECT
	PLOT DATE = #DATE#	DATE - 10/24/09	REVISED -			CONTRACT NO. 66848							