



BM #1 2"x2" WOODEN HUB, STA. 1+00 LT ELEV. 100.00
 BM #2 2"x2" WOODEN HUB, STA. 1±75 RT. ELEV. 102.19
 BM #3 RAILROAD SPIKE IN DEAD TREE, STA. 1±80 RT. ELEV. 101.68

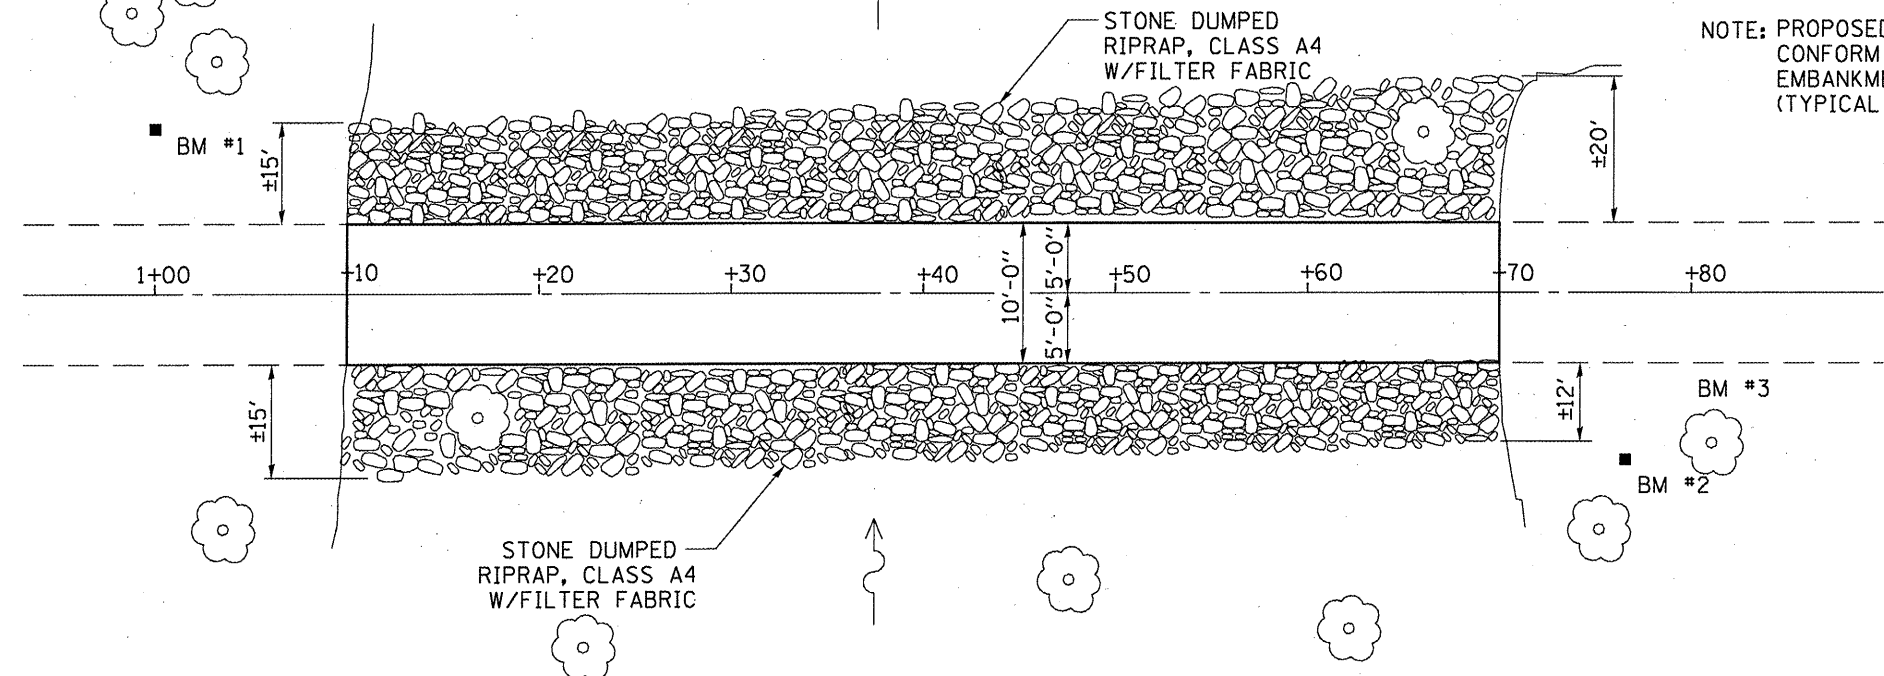

DATE	
BY	
DESIGNED	
DRAWN	
CHECKED	
DATE	
REVISION	
NO.	

DATE	
BY	
DESIGNED	
DRAWN	
CHECKED	
DATE	
REVISION	
NO.	

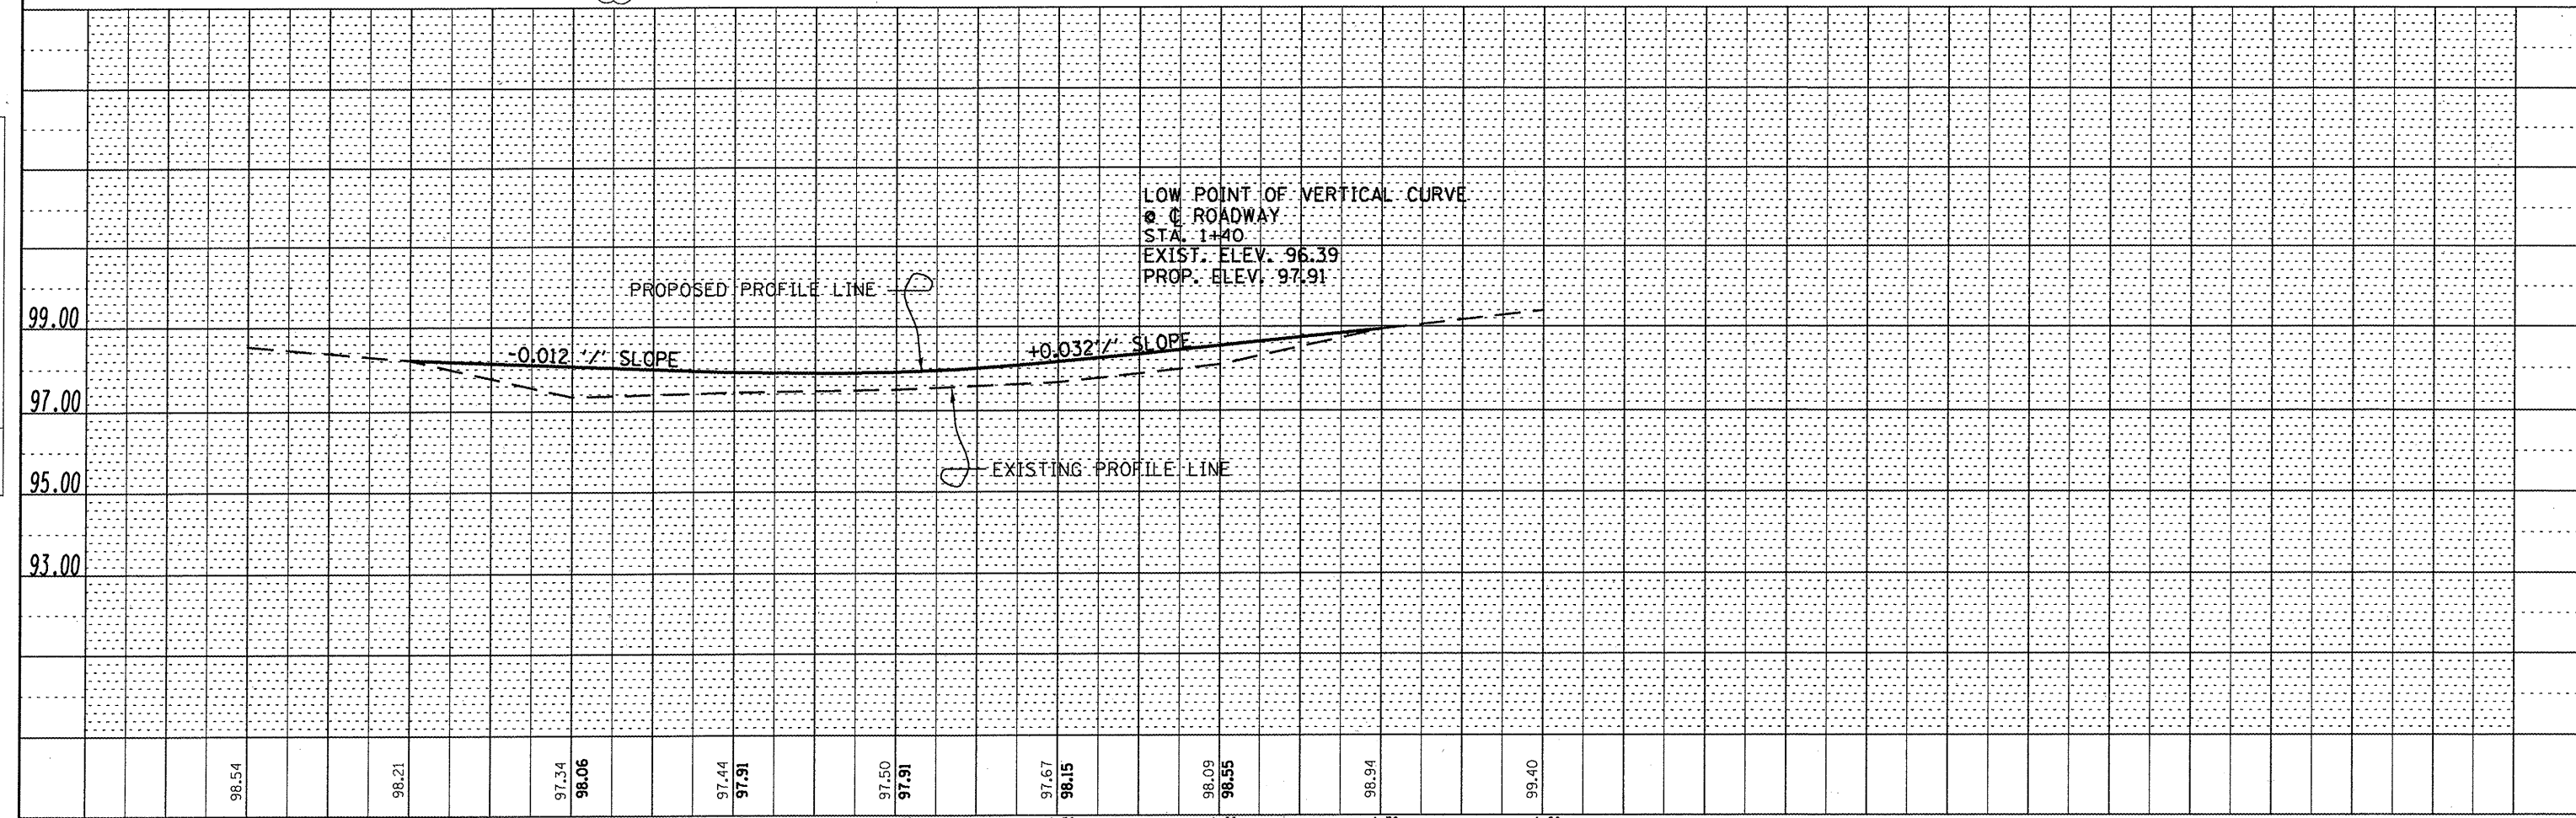

FILE NAME =	USER NAME = woodshankr1	DESIGNED -	REVISED -	STATE OF ILLINOIS DEPARTMENT OF TRANSPORTATION	PLAN AND PROFILE LOW WATER CROSSING (B)	F.A.P. RTE. 326	SECTION (111)1-6	COUNTY GRUNDY	TOTAL SHEETS 10	SHEET NO. 8
ci:\pw\work\pwwidat\woodshankr1\0168300\0366996-detail1.dgn	DRAWN -	REVISED -	CONTRACT NO. 66996							
PLOT SCALE = 100.0000' / IN.	CHECKED -	REVISED -	FED. ROAD DIST. NO. - ILLINOIS							
PLOT DATE = Dec 01, 2009 - 07:38:39 AM	DATE -	REVISED -	SCALE: SHEET NO. 1 OF 1 SHEETS STA. 1+00 TO STA. 1+80							