
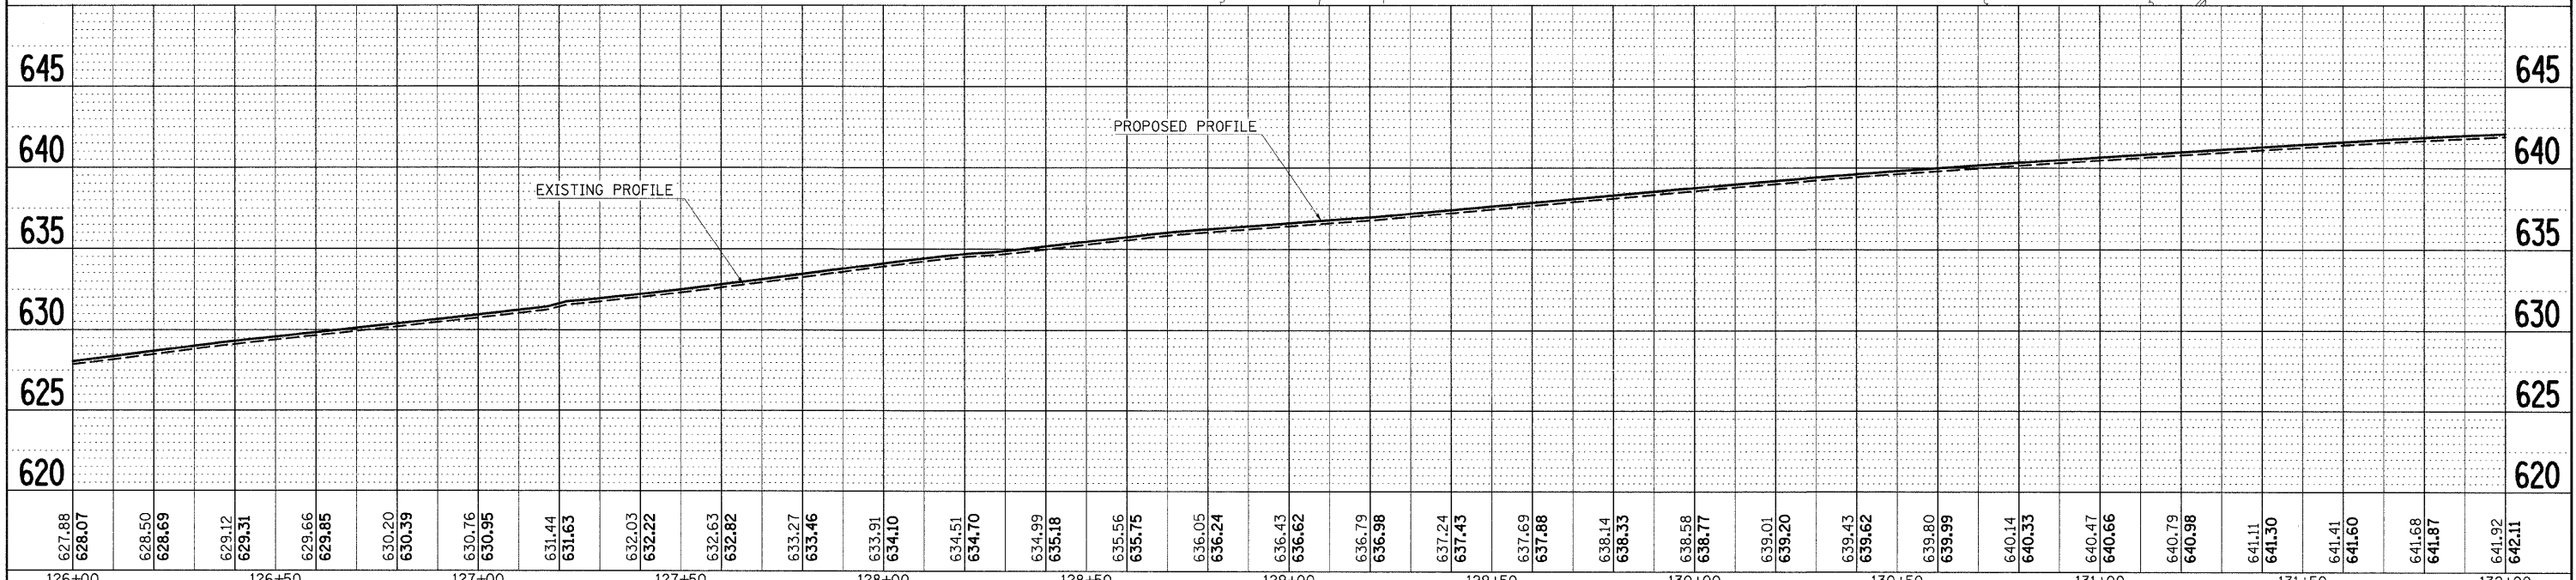


DATE	
BY	
PLAN	
SURVEYED	
ALIGNED	
CHECKED	
RTY. OF WAY	
CHECKED	
NO.	
ADD. FILE	
NAME	

DATE	
BY	
PROFILE	
SURVEYED	
GRADES	
CHECKED	
B.M. NOTED	
STRUCTURE	
NOTATIONS	
CHFD	
NO.	

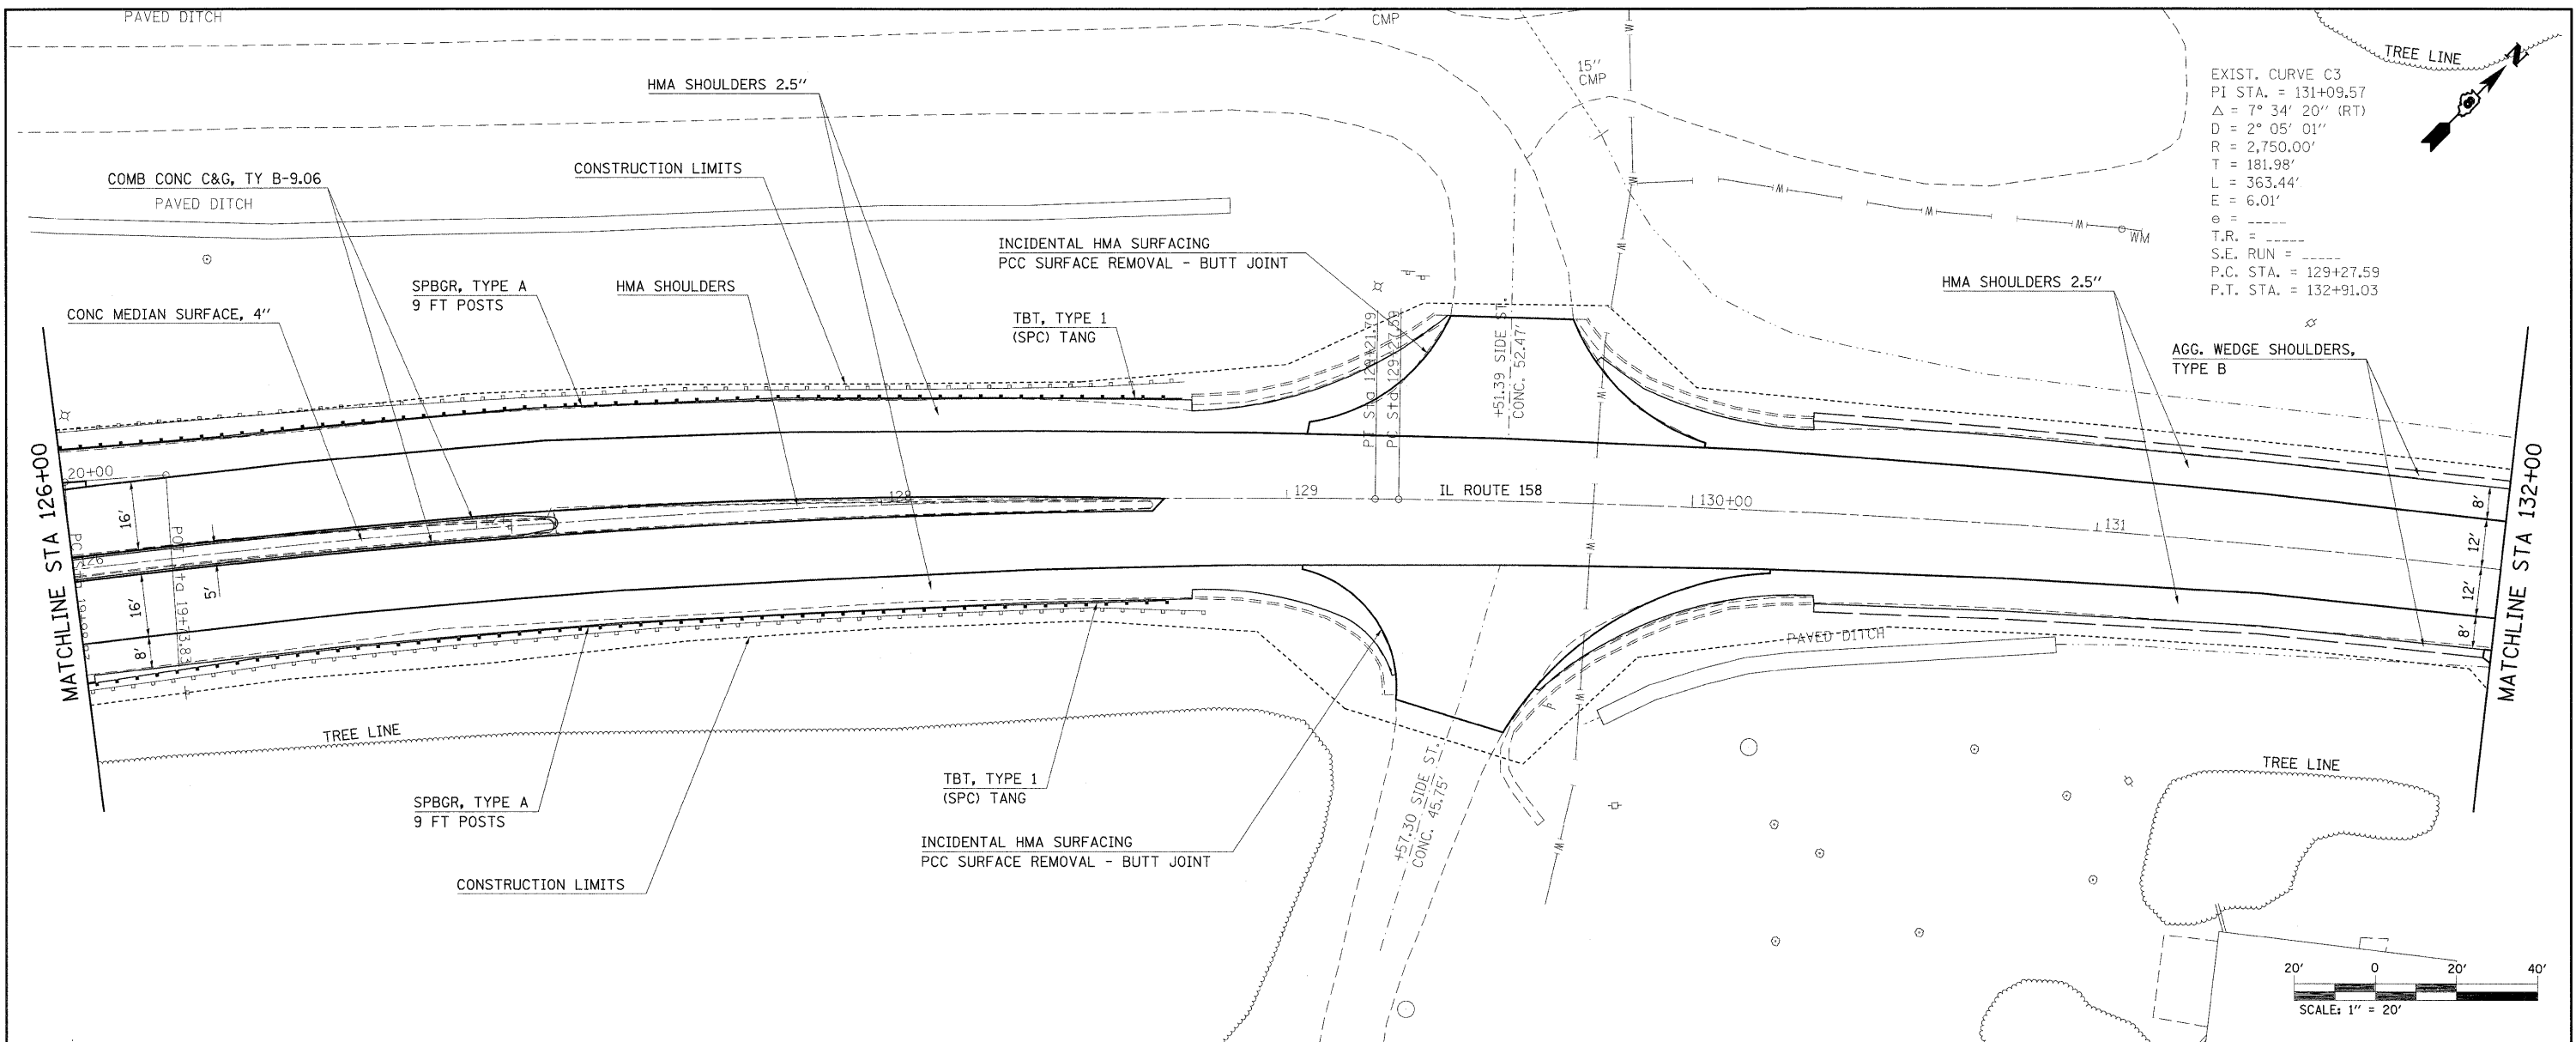

FILE NAME =	USER NAME = owenbj	DESIGNED -	REVISED -	STATE OF ILLINOIS DEPARTMENT OF TRANSPORTATION	PLAN AND PROFILE	F.A.P. RTE.	SECTION	COUNTY	TOTAL SHEETS	SHEET NO.
c:\pwwork\pwwid001\owenbj\dms52558\p1n206861.dgn	DRAWN -	REVISED -	809			67-IHBR	MONROE	144	20	
PLOT SCALE = 20.0000' / IN.	CHECKED -	REVISED -	CONTRACT NO. 76977							
PLOT DATE = 12/18/2009	DATE -	REVISED -	FED. ROAD DIST. NO. ILLINOIS FED. AID PROJECT							
				SCALE:	SHEET NO. OF SHEETS STA. TO STA.					