
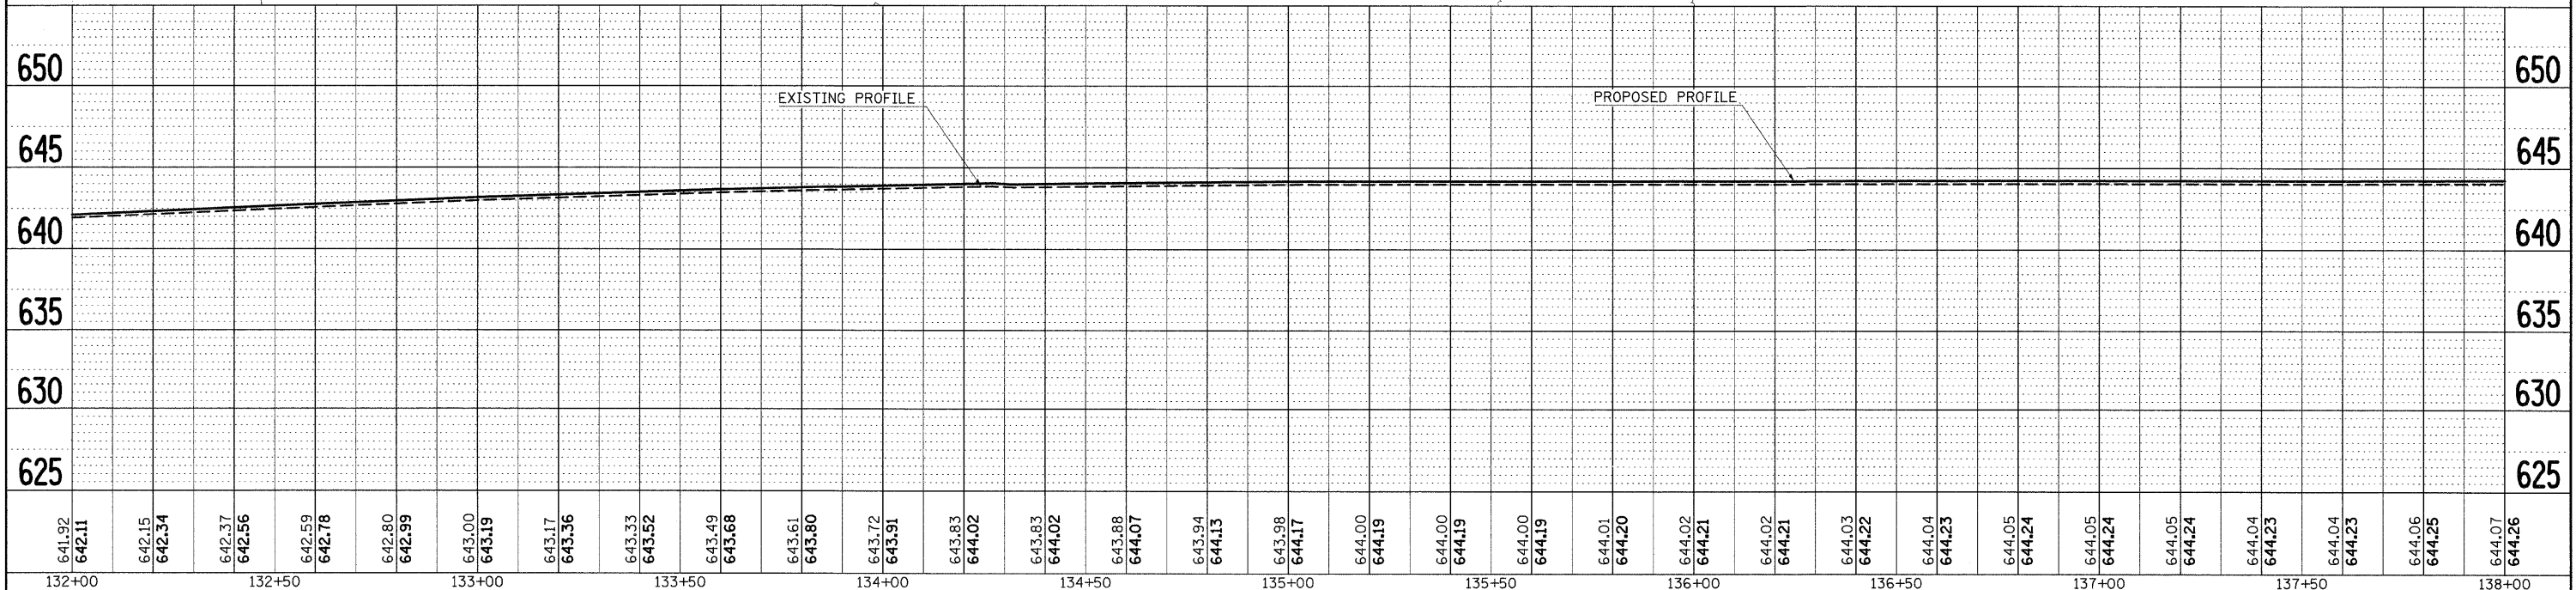


PLAN	SURVEYED	BY	DATE
	ALIGNMENT CHECKED		
	RTI OF WAY CHECKED		
	NO. _____		
	FILE NAME		

PROFILE	SURVEYED	BY	DATE
	GRADES CHECKED		
	B.M. NOTED		
	STRUCTURE NOTATIONS CTRD		
	NO. _____		

EXIST. CURVE C4
 PI STA. = 135+71.24
 $\Delta = 7^\circ 49' 10''$ (RT)
 $D = 1^\circ 23' 51''$
 $R = 4,100.00'$
 $T = 280.21'$
 $L = 559.56'$
 $E = 9.56'$
 $e =$
 $T.R. =$
 $S.E. RUN =$
 P.C. STA. = 132+91.03
 P.T. STA. = 138+50.58

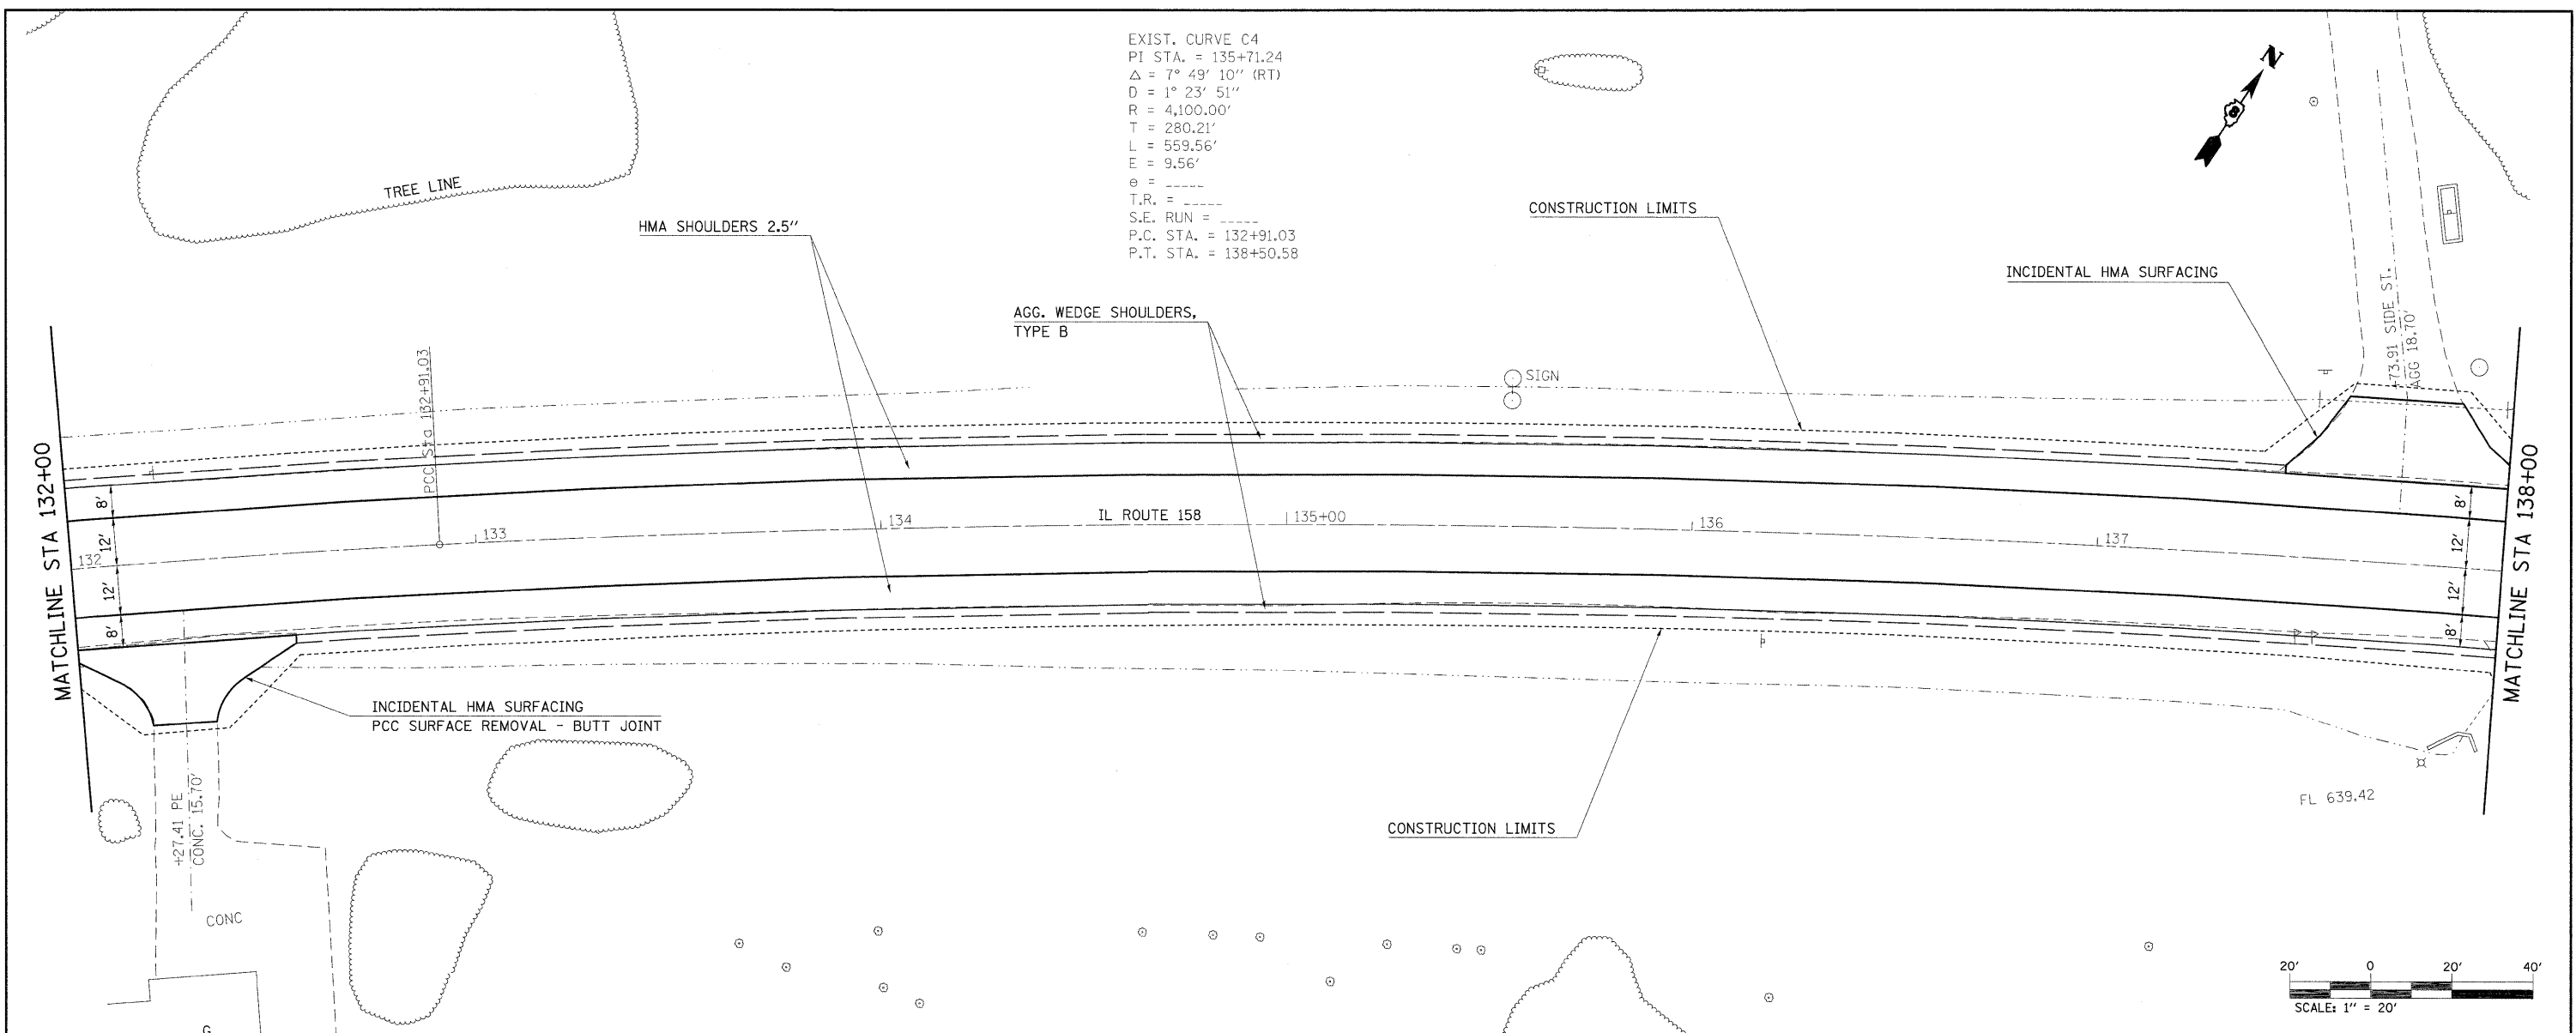

FILE NAME =	USER NAME = owerbj	DESIGNED -	REVISED -	STATE OF ILLINOIS DEPARTMENT OF TRANSPORTATION	PLAN AND PROFILE	F.A.P. RTE.	SECTION	COUNTY	TOTAL SHEETS	SHEET NO.
c:\pw\work\p\WIDOT\OWENBJ\dms52558\p\in008\p61.dgn		DRAWN -	REVISED -			809	67-1HBR	MONROE	144	21
PLOT SCALE = 20.0000' / IN.		CHECKED -	REVISED -			CONTRACT NO. 76977				
PLOT DATE = 12/18/2009		DATE -	REVISED -			FED. ROAD DIST. NO. ILLINOIS FED. AID PROJECT				