
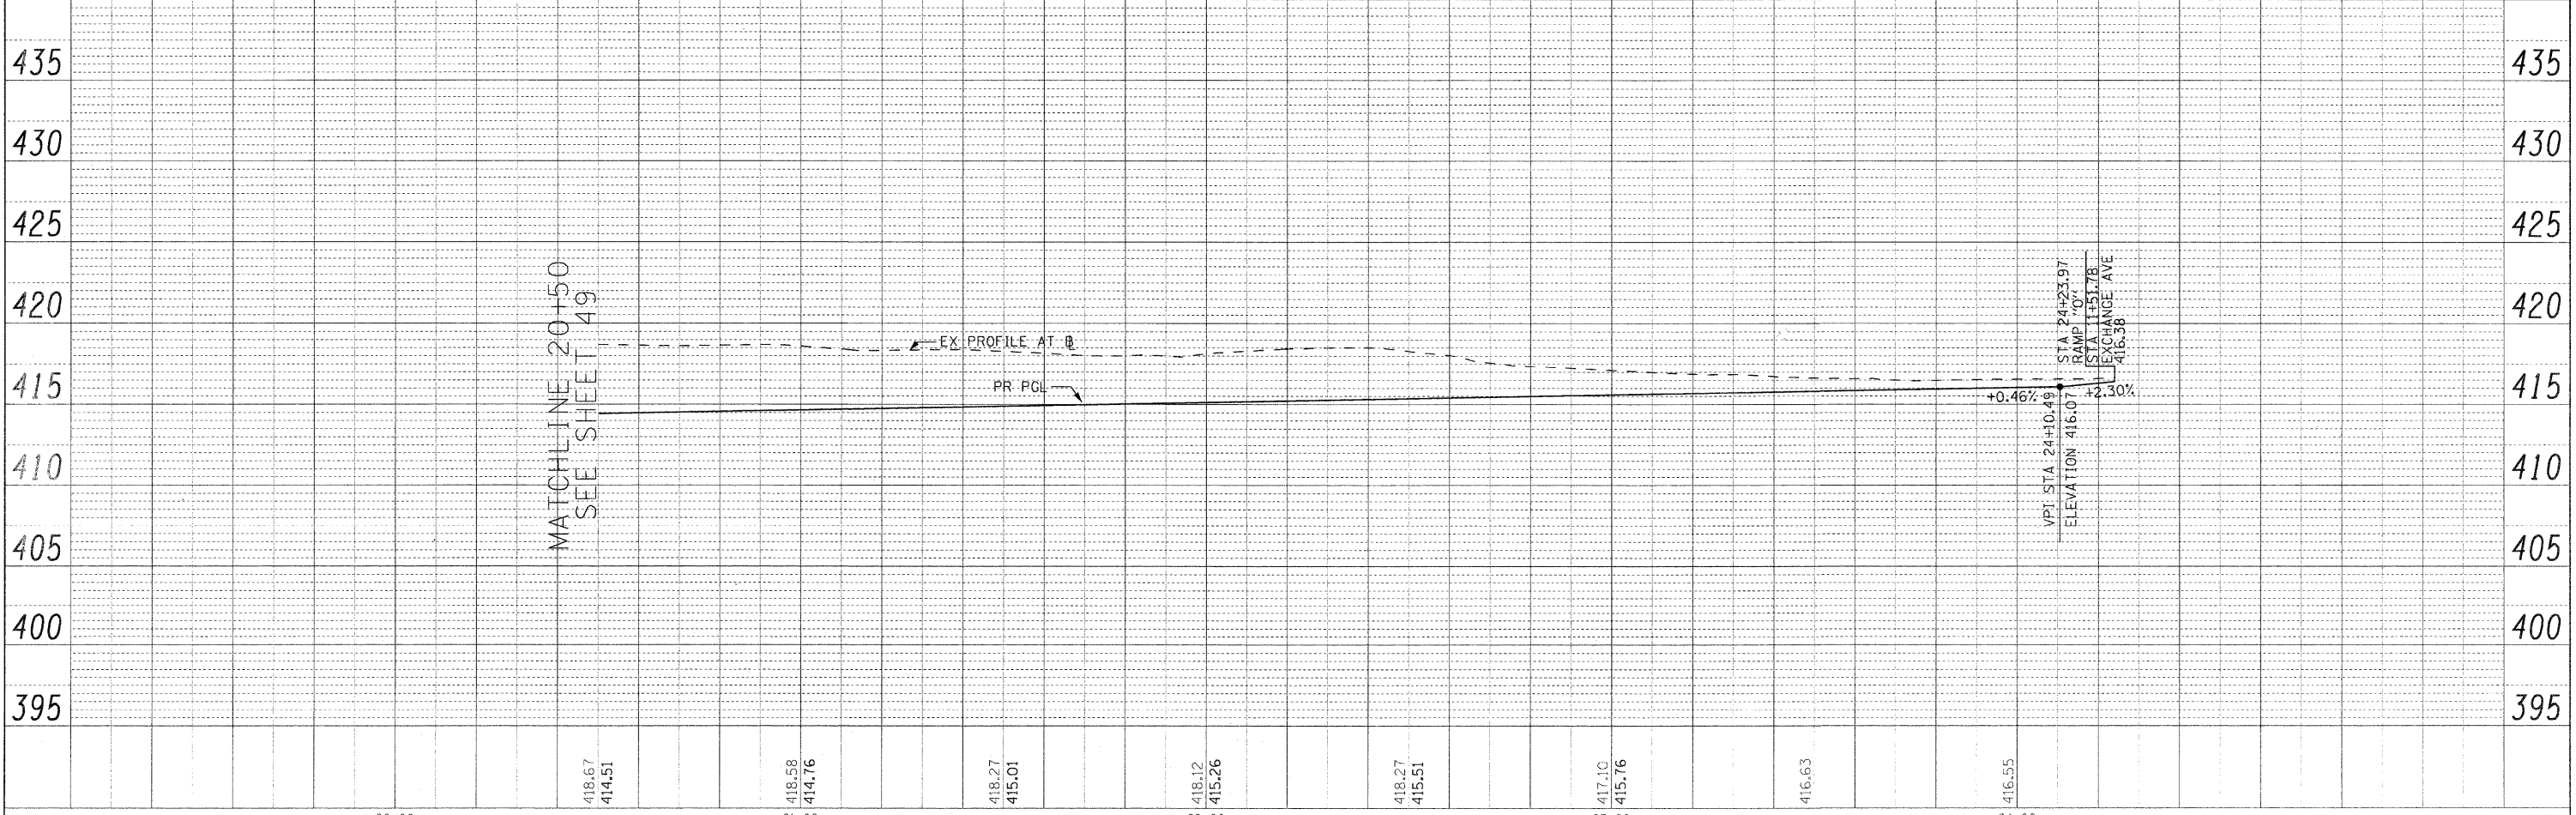
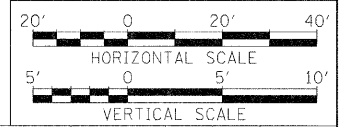
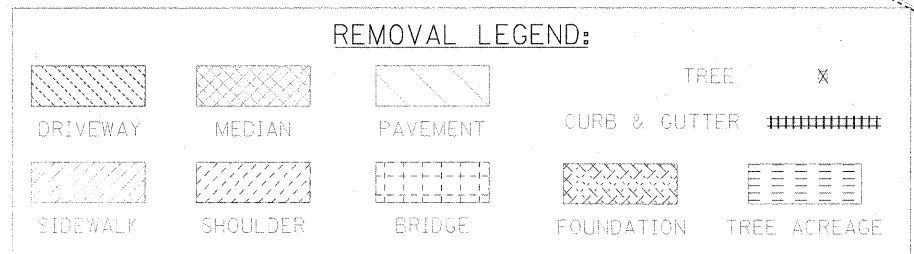


DATE: _____ BY: _____
 PLAN: _____
 REVISIONS:
 NO. DATE DESCRIPTION
 1 10/9/09 PLAN FILE NAME

DATE: _____ BY: _____
 PROFILE: _____
 REVISIONS:
 NO. DATE DESCRIPTION
 1 10/9/09 PLAN FILE NAME

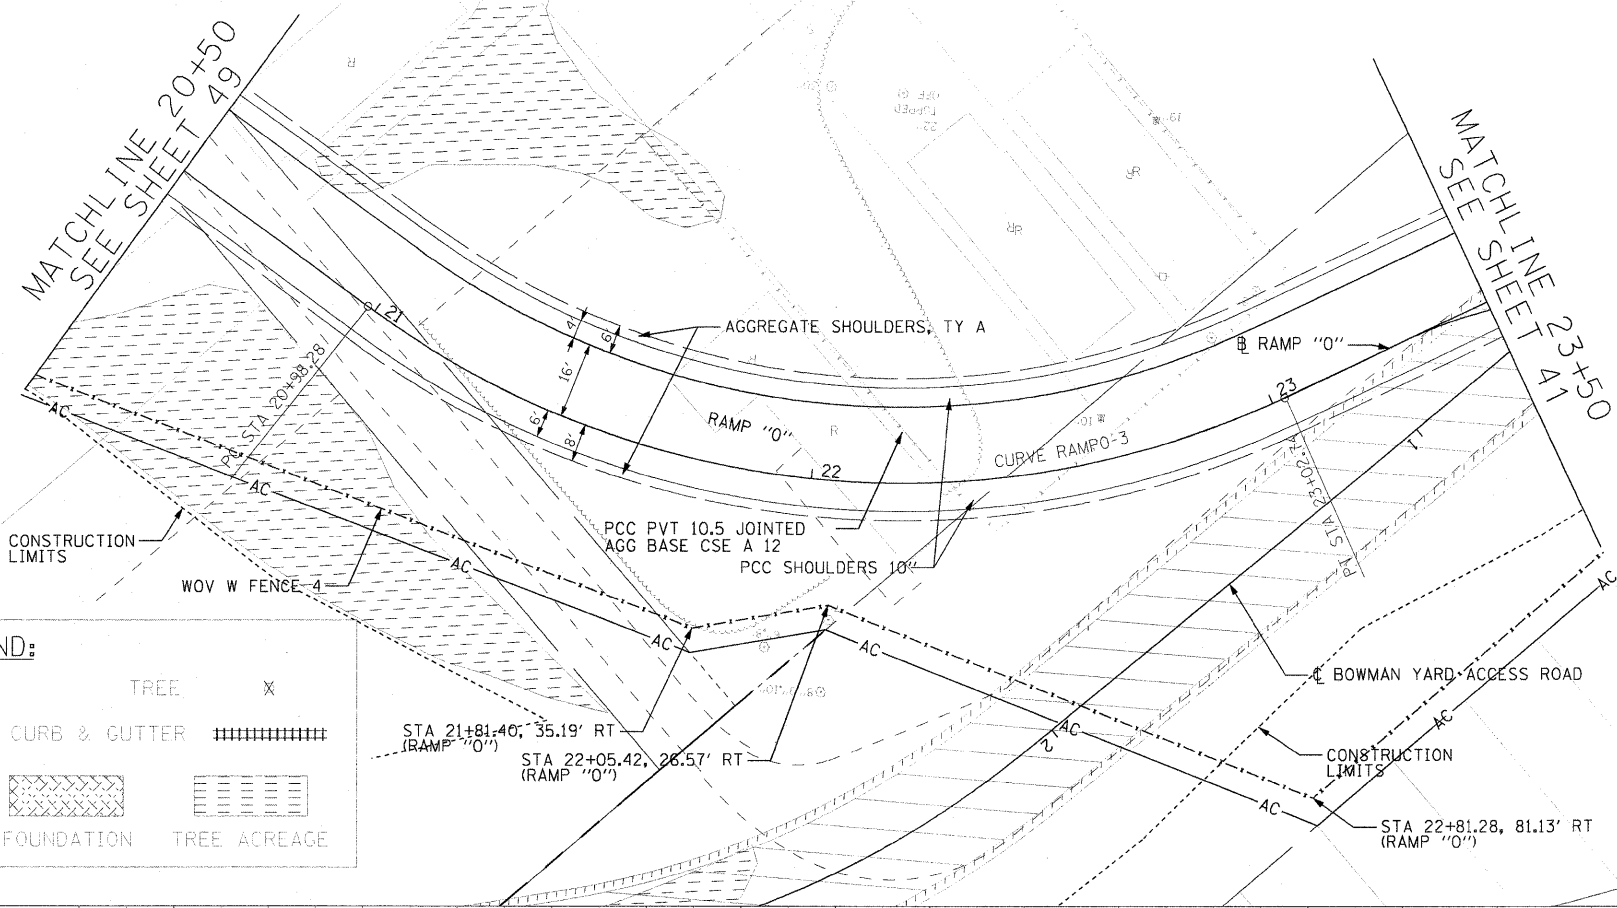

FILE NAME: _____	USER NAME: RUSSEPH	DESIGNED: RRV	REVISED: _____	STATE OF ILLINOIS DEPARTMENT OF TRANSPORTATION	ROADWAY PLAN AND PROFILE RAMP O	F.A.I. RTE. 70	SECTION 82-2-IHB	COUNTY ST. CLAIR	TOTAL SHEETS 236	SHEET NO. 50		
DATE: OCTOBER 9, 2009	CHECKED: DRH	REVISIONS: _____	SCALE: 1"=20'			SHEET NO. 10 OF 17 SHEETS	STA. 20+50.00 TO STA. 23+50.00	CONTRACT NO. 76C55				
DATE: _____	CHECKED: _____	REVISIONS: _____	ILLINOIS' FED. AID PROJECT									
DATE: _____	CHECKED: _____	REVISIONS: _____										