
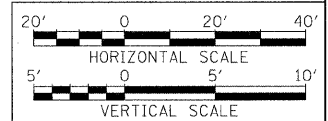



PLAN	DESIGNED	BY	DATE
	PLOTTED		
	ALIGNMENT CHECKED		
	PAVING CHECKED		
	ADD FILE NAME		
	NO.		

PROFILE	DESIGNED	BY	DATE
	GRADES CHECKED		
	STRUCTURE NOTATIONS		
	NO.		

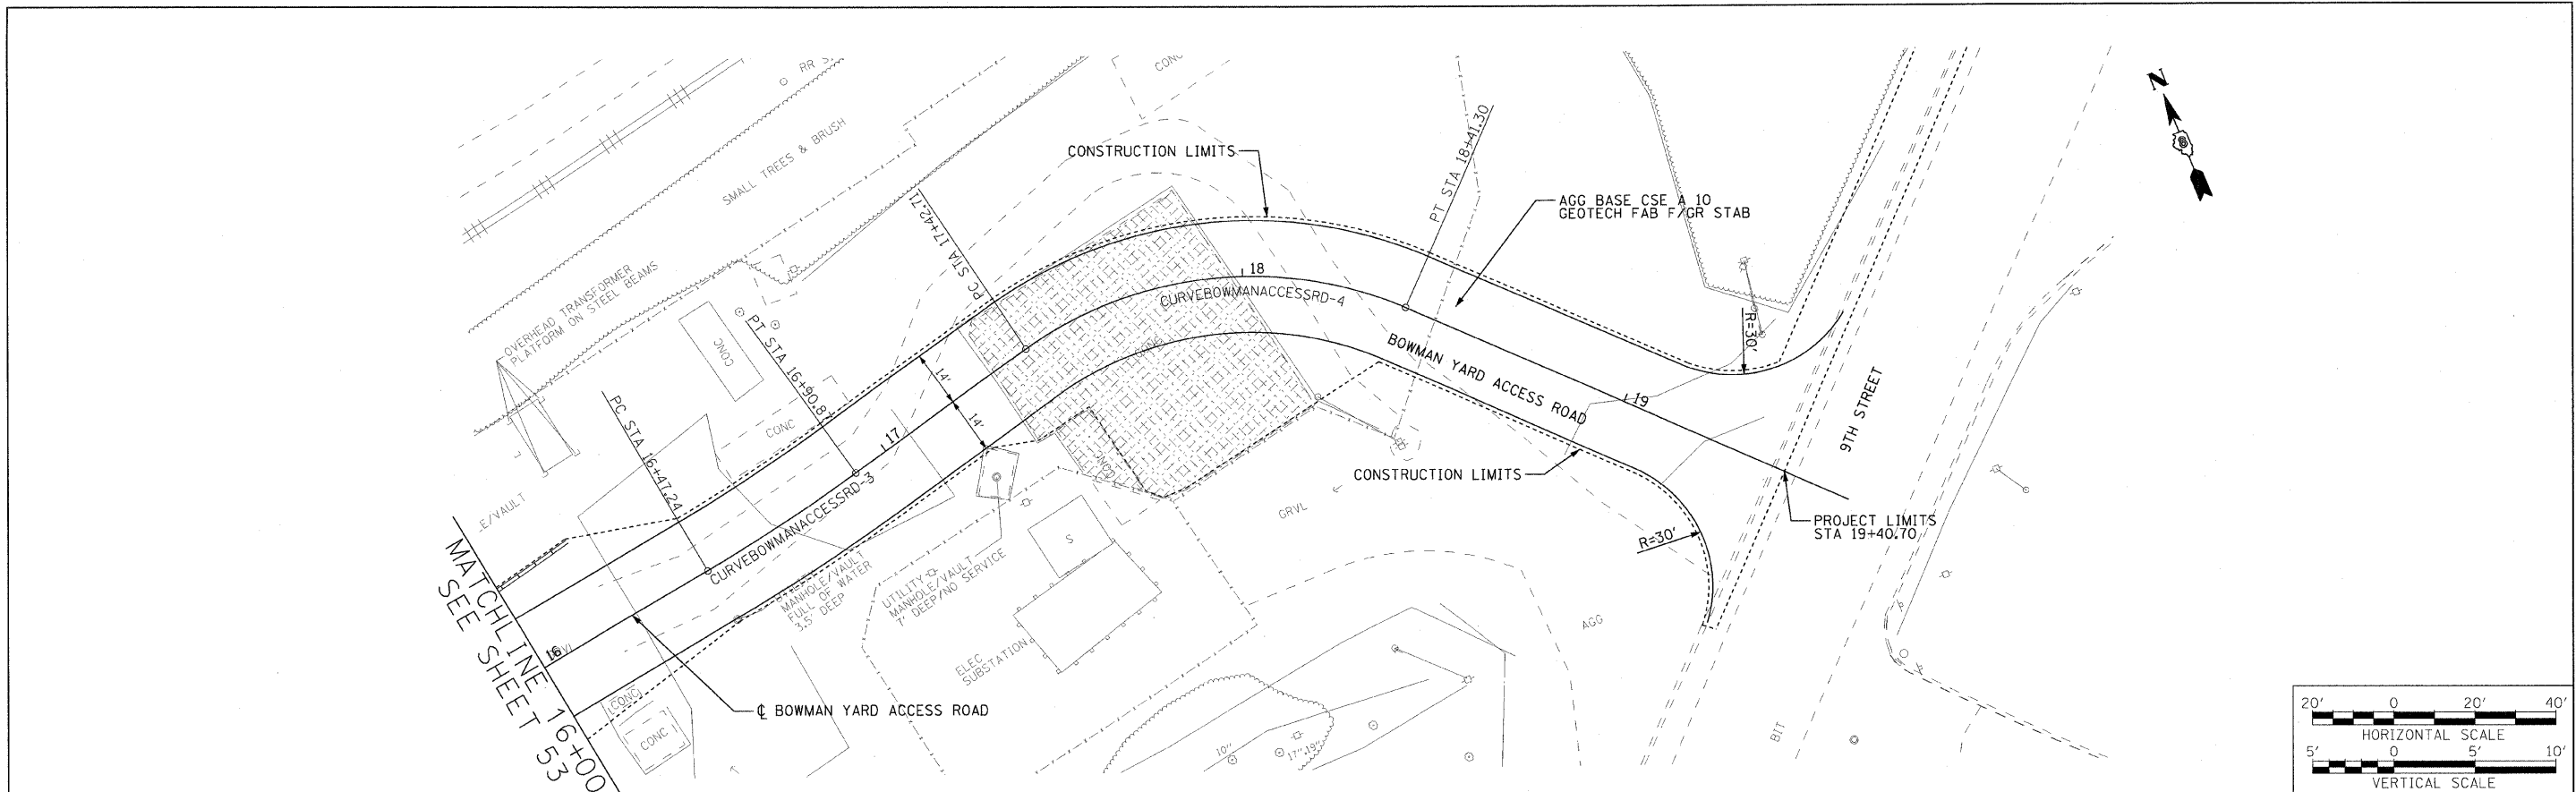

REMOVAL LEGEND:

				TREE X
DRIVEWAY	MEDIAN	PAVEMENT	CURB & GUTTER	
				TREE ACRES
SIDEWALK	SHOULDER	BRIDGE	FOUNDATION	

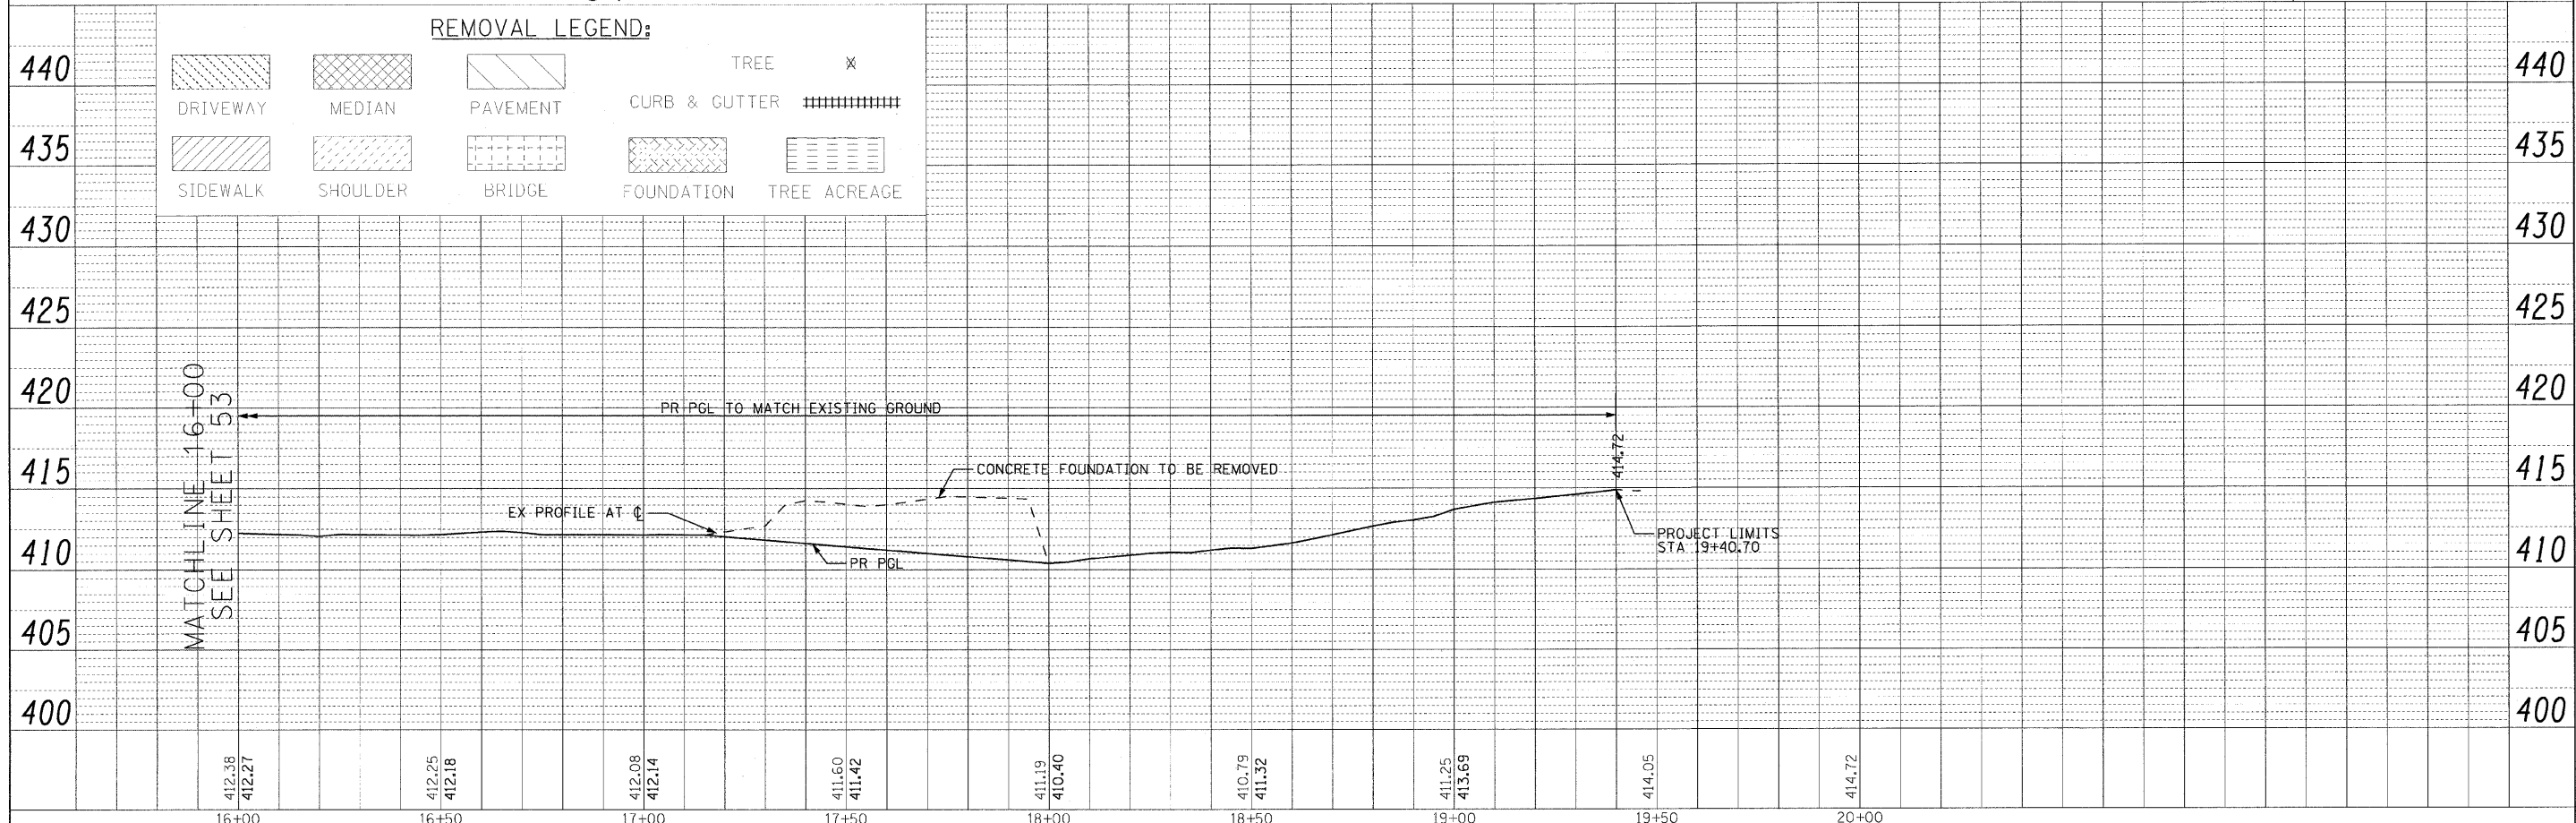

FILE NAME =	USER NAME = #USER#	DESIGNED - RRV	REVISED -	STATE OF ILLINOIS DEPARTMENT OF TRANSPORTATION	ROADWAY PLAN AND PROFILE BOWMAN YARD ACCESS RD.	F.A.I. RTE. 70	SECTION 82-2-1HB	COUNTY ST. CLAIR	TOTAL SHEETS 236	SHEET NO. 54	
#FILE#	PLOT SCALE = #SCALE#	DRAWN - KNW	REVISED -			SCALE: 1"=20'	SHEET NO. 14 OF 17 SHEETS	STA. 16+00.00 TO STA. 20+13.91	FED. ROAD DIST. NO. ILLINOIS FED. AID PROJECT	CONTRACT NO. 76C55	
#DATE#	PLOT DATE = #DATE#	CHECKED - DRH	REVISED -								
		DATE - OCTOBER 9, 2009	REVISED -								