
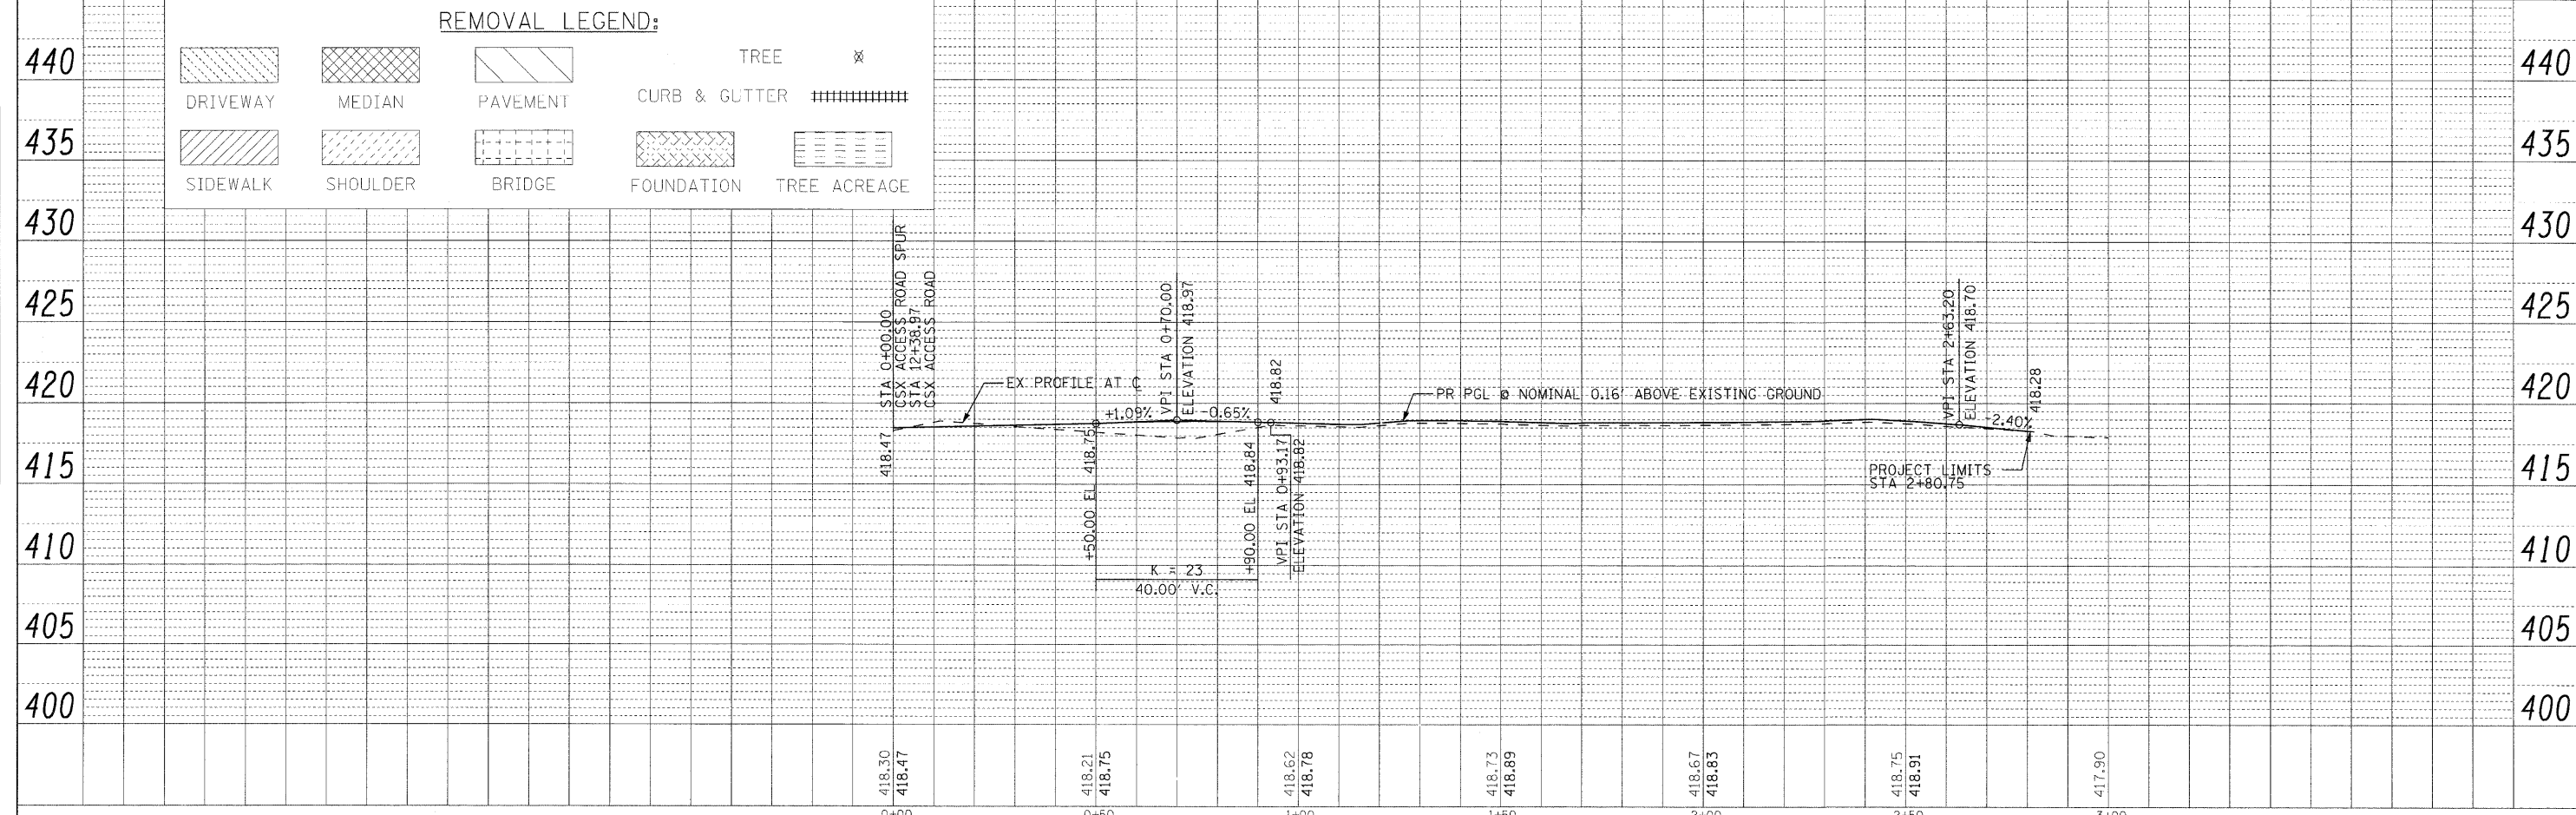
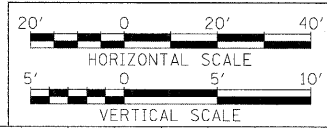


PLAN	REVISIONS	BY	DATE
NO.	NO.		
NOTE BOOK	ALIGNED CHECKED		
	NO.		
	NO.		
	NO.		
	NO.		

PROFILE	REVISIONS	BY	DATE
NO.	NO.		
NOTE BOOK	GRADES CHECKED		
	NO.		
	NO.		
	NO.		
	NO.		

\$DATE\$  
\$TIME\$  
\$FILE\$

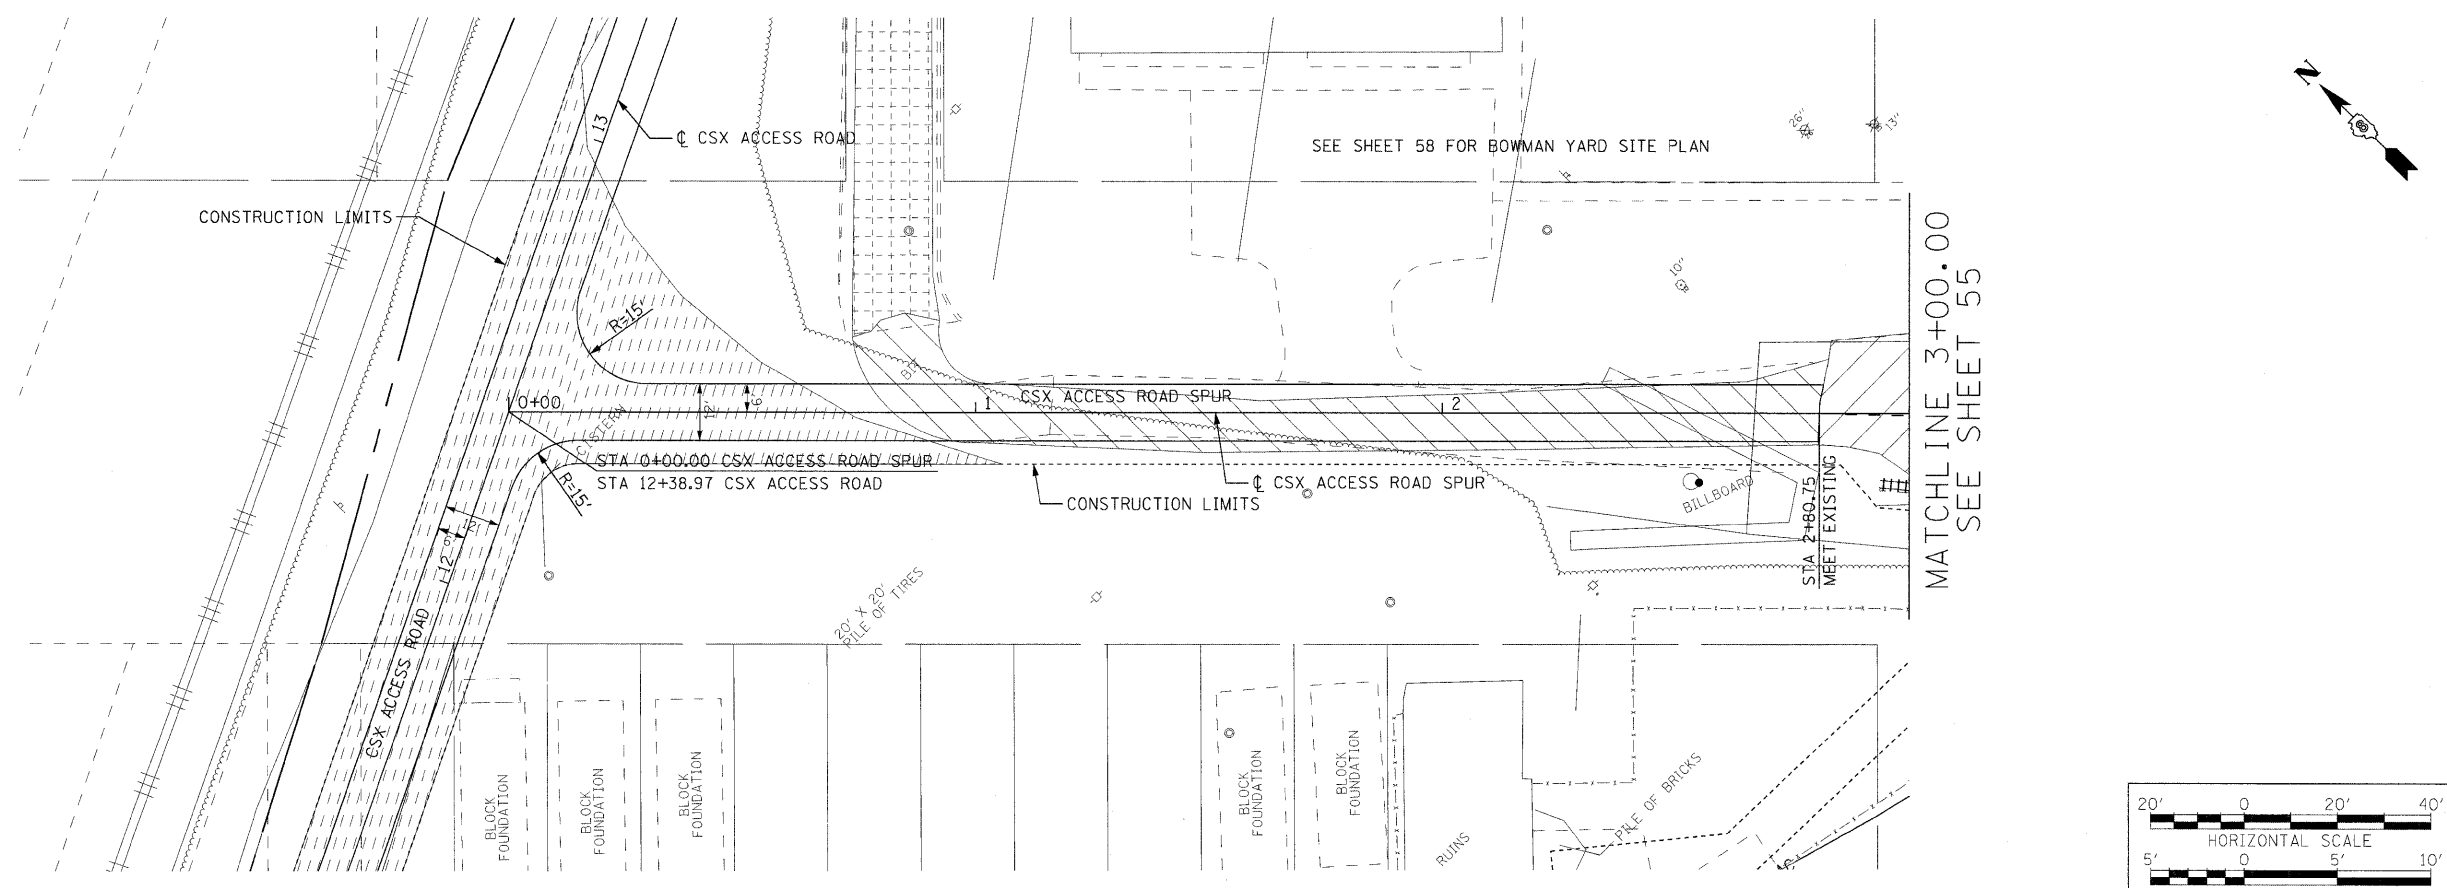

FILE NAME =	USER NAME = #USER#	DESIGNED - RRV	REVISED -	<b>STATE OF ILLINOIS DEPARTMENT OF TRANSPORTATION</b>	<b>ROADWAY PLAN AND PROFILE CSX ACCESS RD. SPUR</b>	F.A.I. RTE.	SECTION	COUNTY	TOTAL SHEETS	SHEET NO.	
#FILE	PLOT SCALE = #SCALE#	DRAWN - KNW	REVISED -			70	82-2-1HB	ST. CLAIR	236	57	
	PLOT DATE = #DATE#	CHECKED - DRH	REVISED -			CONTRACT NO. 76C55					
		DATE - DECEMBER 18, 2009	REVISED -			FED. ROAD DIST. NO. ILLINOIS FED. AID PROJECT					
				SCALE: 1"=20'		SHEET NO. 17 OF 17 SHEETS		STA. 0+00.00 TO STA. 2+80.75			