
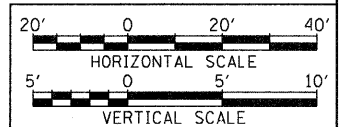


PLAN
 SURVEYED
 NOTE BOOK
 ALIGNMENT CHECKED
 CAD FILE NAME
 NO.

PROFILE
 SURVEYED
 GRADES CHECKED
 NOTE BOOK
 STRUCTURE NOTATIONS CHKD
 NO.

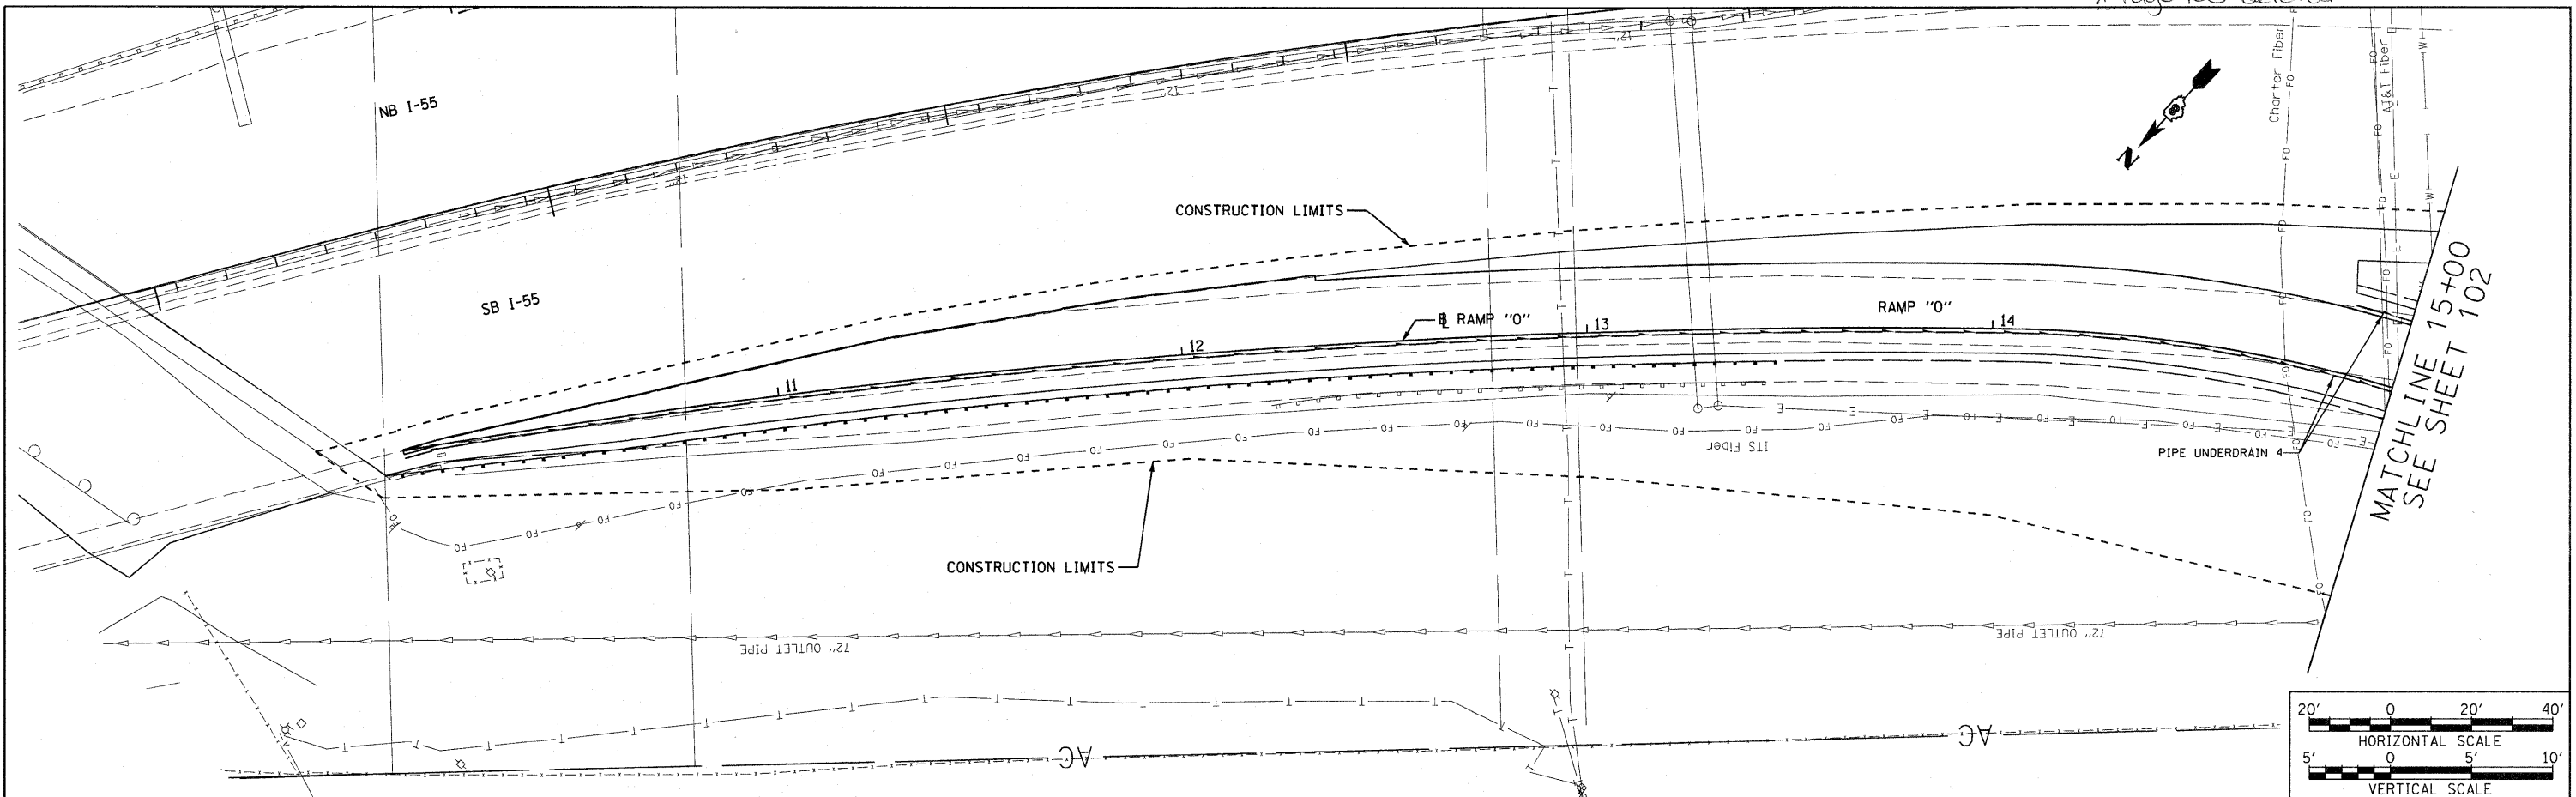

FILE NAME =	USER NAME = .USER.	DESIGNED - MAN	REVISED -	STATE OF ILLINOIS DEPARTMENT OF TRANSPORTATION	DRAINAGE AND UTILITY PLAN/PROFILE RAMP 0	F.A.I. RTE. 70	SECTION 82-2-1HB	COUNTY ST. CLAIR	TOTAL SHEETS 236	SHEET NO. 101	
#FILEL	PLOT SCALE = 1:20	DRAWN - JMH	REVISED -			SCALE: 1"=20'	SHEET NO. 8 OF 17 SHEETS	STA. 10+06.39 TO STA. 15+00.00	CONTRACT NO. 76C55		
	PLOT DATE = 11/6/2009	CHECKED - AHR	REVISED -			FED. ROAD DIST. NO. ILLINOIS FED. AID PROJECT					
		DATE - OCTOBER 9, 2009	REVISED -								

11/16/2009
 \$11.1M\$
 #FILE#

MATCHLINE 15+00
 SEE SHEET 102

MATCHLINE 15+00
 SEE SHEET 102