
 
 
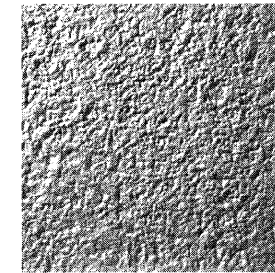


PILE DATA


Type: 14" ϕ x 0.25" Metal Shell
 Nominal Required Bearing: 400 kips
 Factored Resistance Available: 200 kips
 Est. Length: 62 ft
 No. Production Piles: 58
 No. Test Piles: 1

-  Battered Pile
-  Vortical Pile

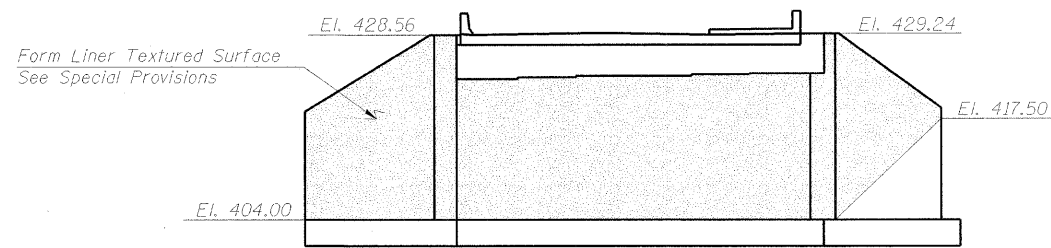

FORM LINER TEXTURED SURFACE FOR W. ABUT.

EXAMPLE OF FORM LINER TEXTURED SURFACE

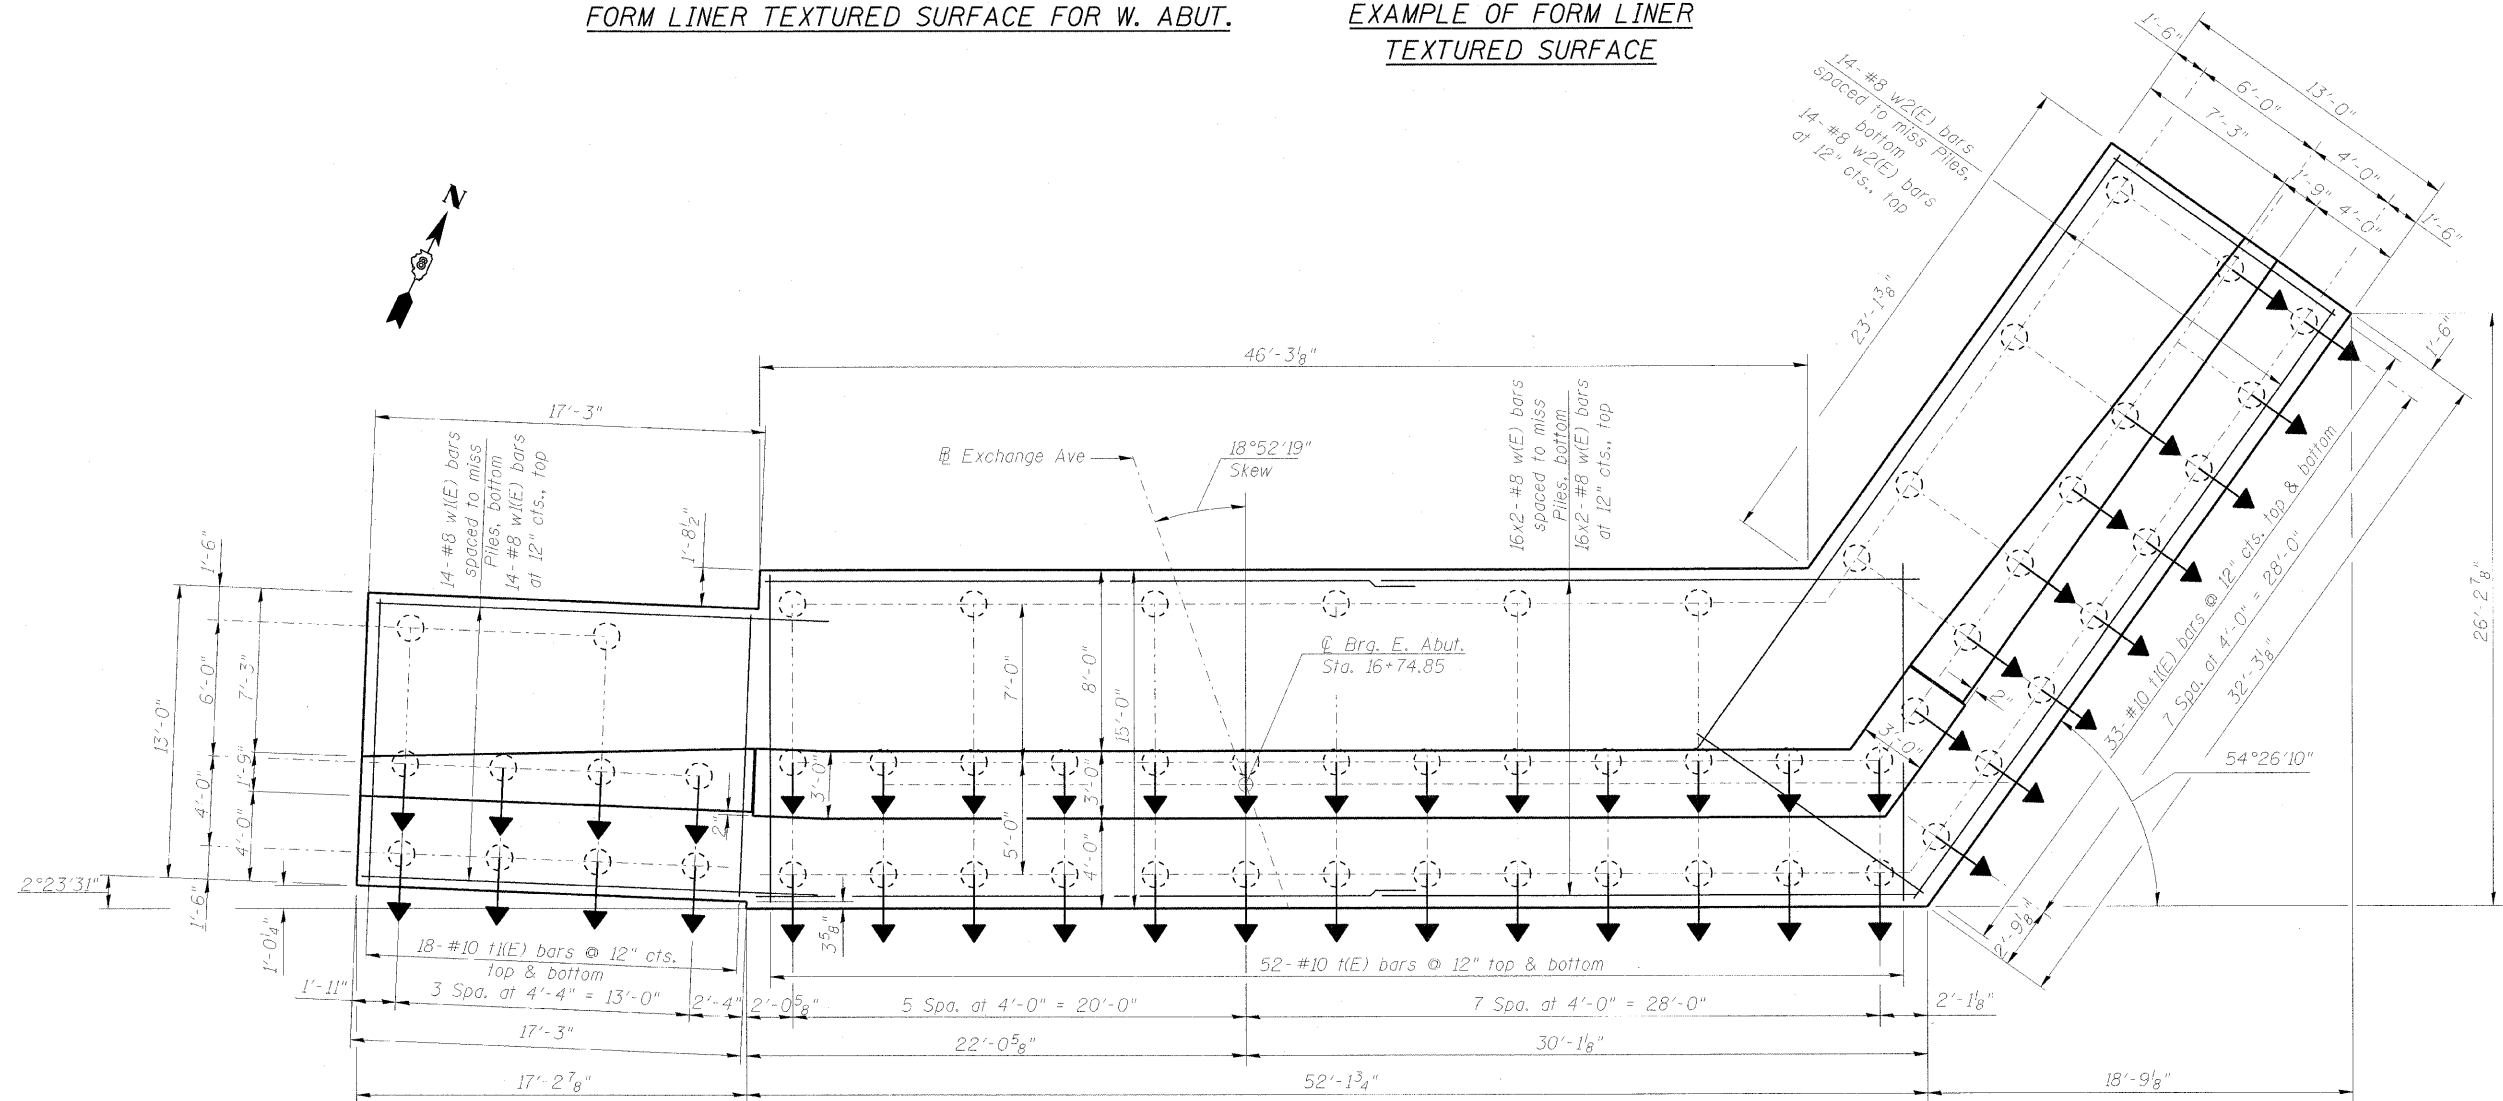

FOUNDATION PLAN

FILE NAME =	USER NAME = #USER#	DESIGNED - JXH	REVISED -	STATE OF ILLINOIS DEPARTMENT OF TRANSPORTATION	WEST ABUTMENT FOUNDATION PLAN EXCHANGE AVENUE OVER I-55 /70 (S.N. 082-0378)	F.A.I. RTE.	SECTION	COUNTY	TOTAL SHEETS	SHEET NO.	
#FILES#	PLOT SCALE = #SCALE#	DRAWN - JHR	REVISED -			TO	82-1-IHB	ST. CLAIR	236	181	
	PLOT DATE = #DATE#	CHECKED - CHY	REVISED -			CONTRACT NO. 76C55					
		DATE - 10-09-09	REVISED -			SCALE:	SHEET NO. 5-22 OF 5-37 SHEETS	STA.	TO STA.	FED. ROAD DIST. NO. ILLINOIS FED. AID PROJECT	