
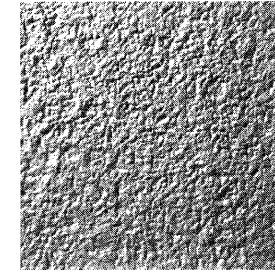
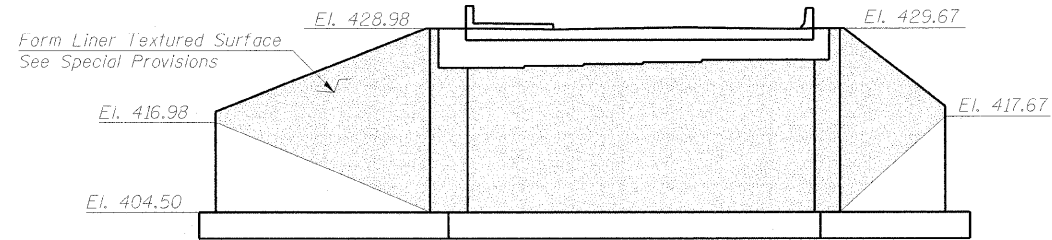



PILE DATA

Type: 14" ϕ x 025" Metal Shell
 Nominal Required Bearing: 400 kips
 Factored Resistance Available: 200 kips
 Est. Length: 55 ft
 No. Production Piles: 68
 No. Test Piles: 1

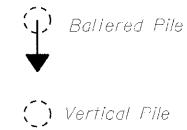

FORM LINER TEXTURED SURFACE FOR E. ABUT.

EXAMPLE OF FORM LINER TEXTURED SURFACE

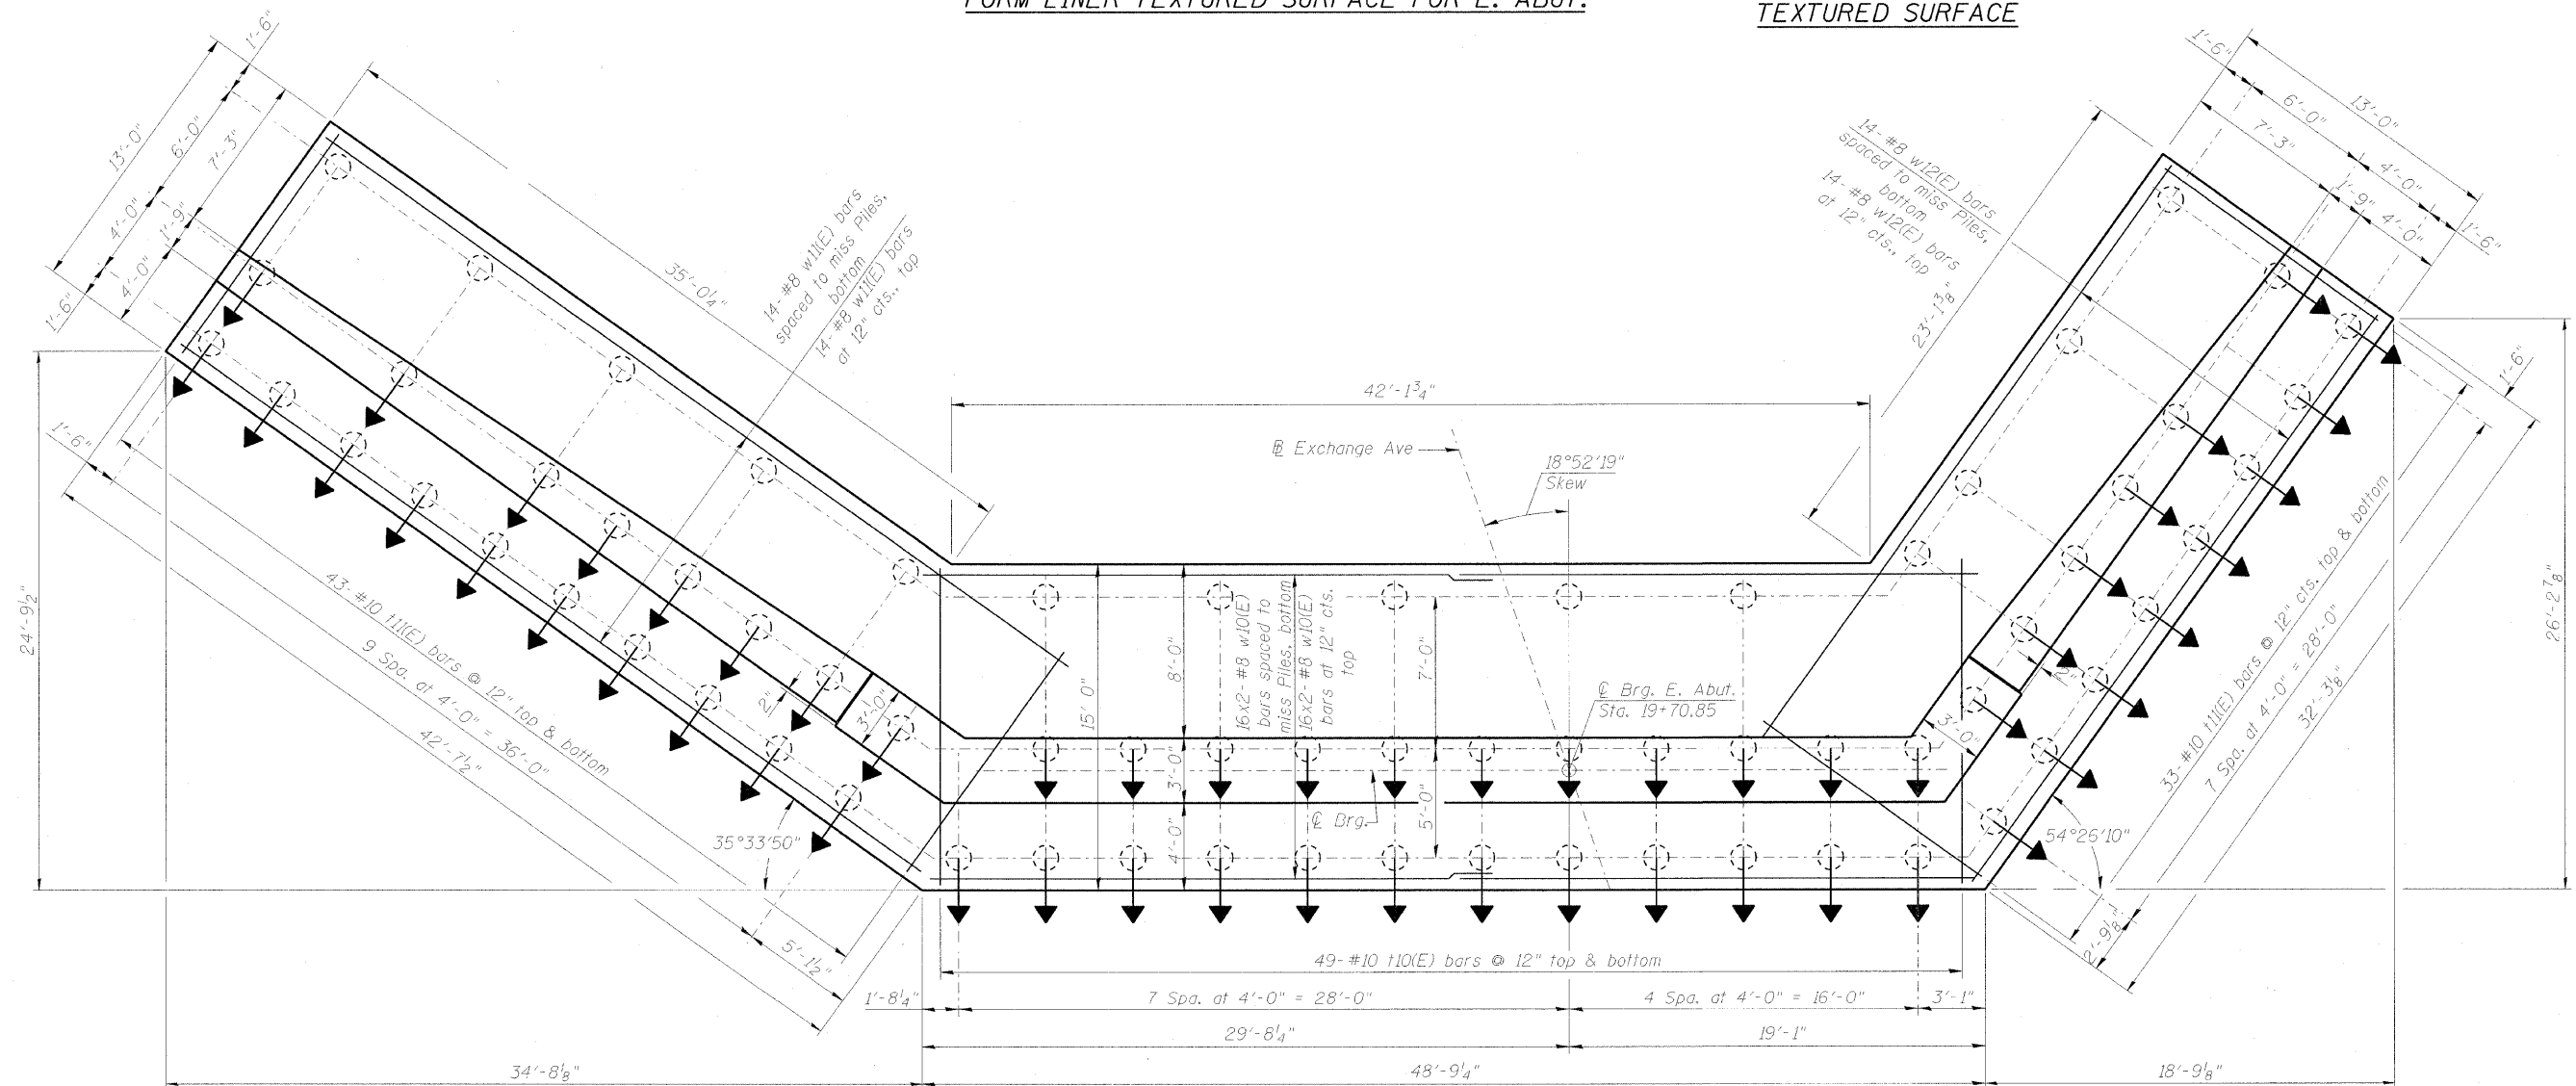

FOUNDATION PLAN

FILE NAME =	USER NAME = \$USER\$	DESIGNED - JXH	REVISED -	STATE OF ILLINOIS DEPARTMENT OF TRANSPORTATION	EAST ABUTMENT FOUNDATION PLAN EXCHANGE AVENUE OVER I-55 /70 (S.N. 082-0378)			F.A.I. RTE. 70	SECTION 82-1-IHB	COUNTY ST. CLAIR	TOTAL SHEETS 236	SHEET NO. 184
#FILES#	PLDT SCALE = \$SCALE\$	DRAWN - JHR	REVISED -		SCALE:	SHEET NO. 5-25 OF 5-37 SHEETS	STA. TO STA.	FED. ROAD DIST. NO.	ILLINOIS FED. AID PROJECT			
	PLDT DATE = \$DATE\$	CHECKED - CHY	REVISED -									
		DATE - 10-09-09	REVISED -									