
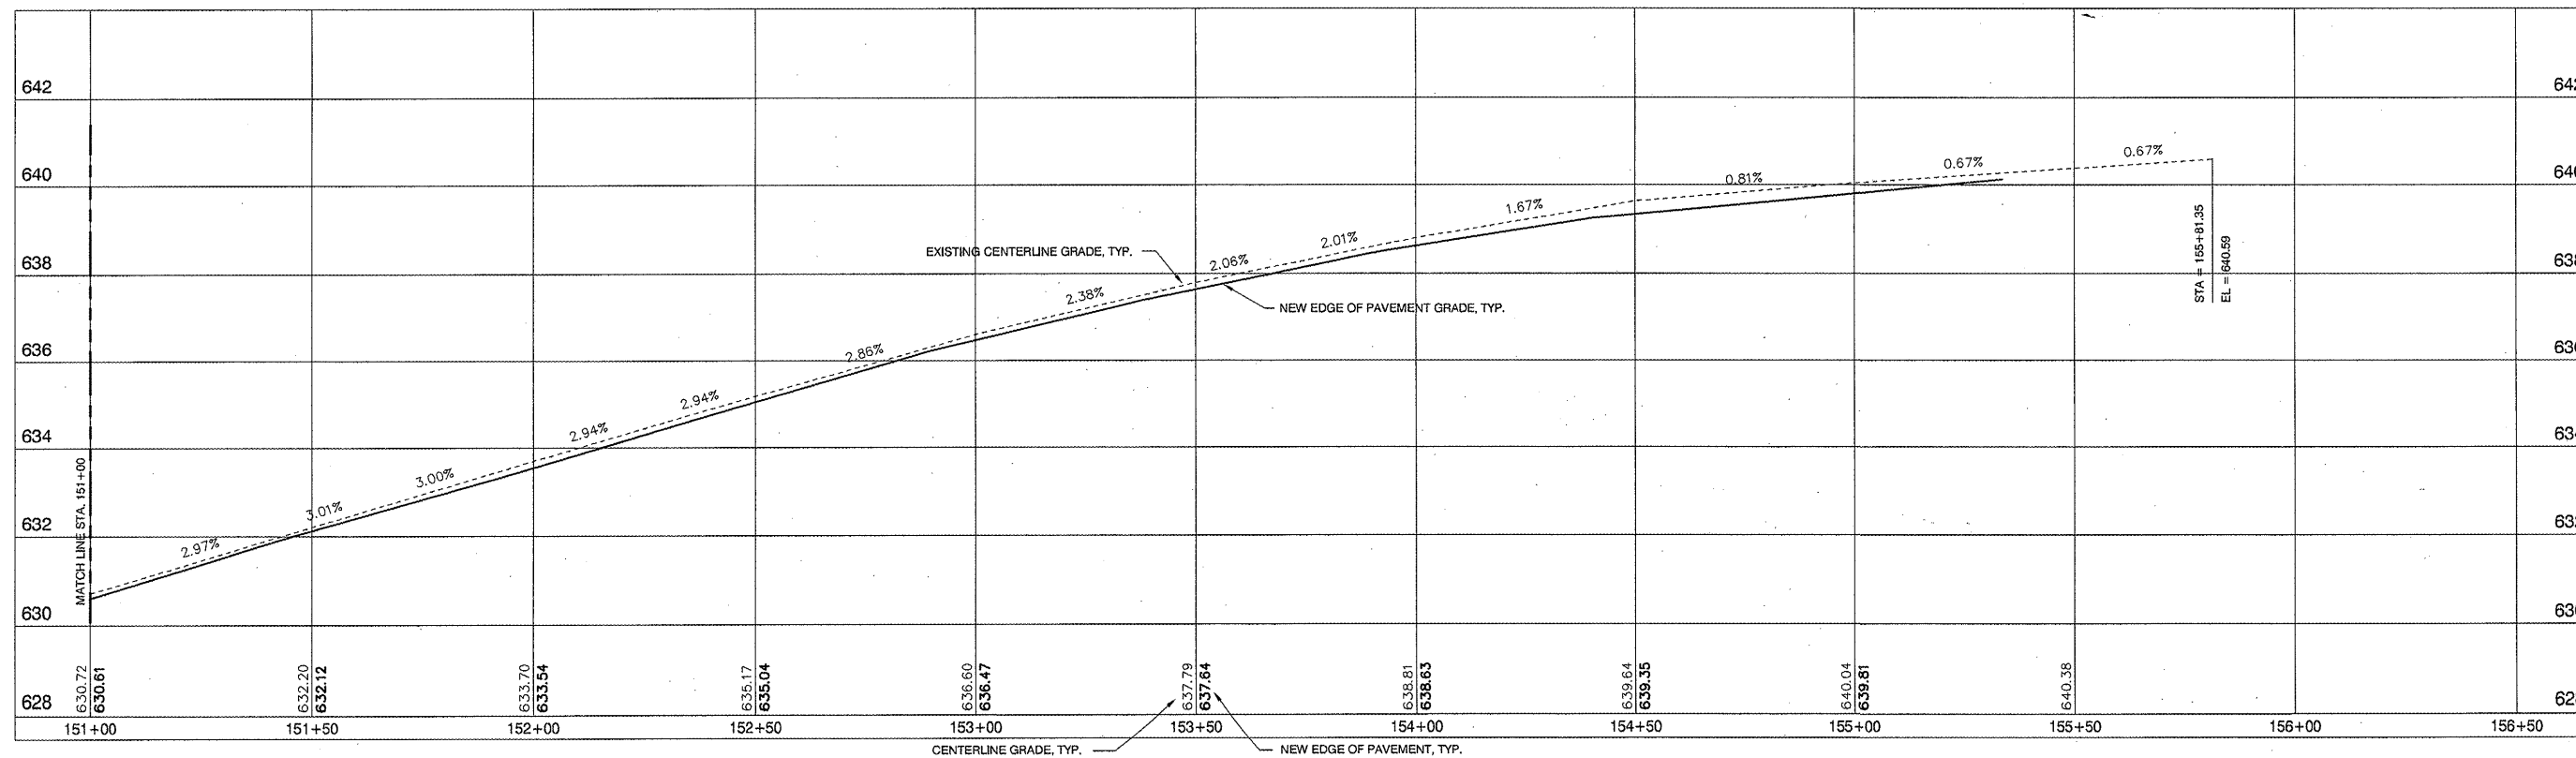


ROUTE NO.	SECTION	COUNTY	TOTAL SHEETS	SHEET NO.
FAU 6679	09-00066-01-SW	PEORIA	24	15
FEDERAL ROAD DIST NO.	ILLINOIS	CONTRACT NO. 8968		

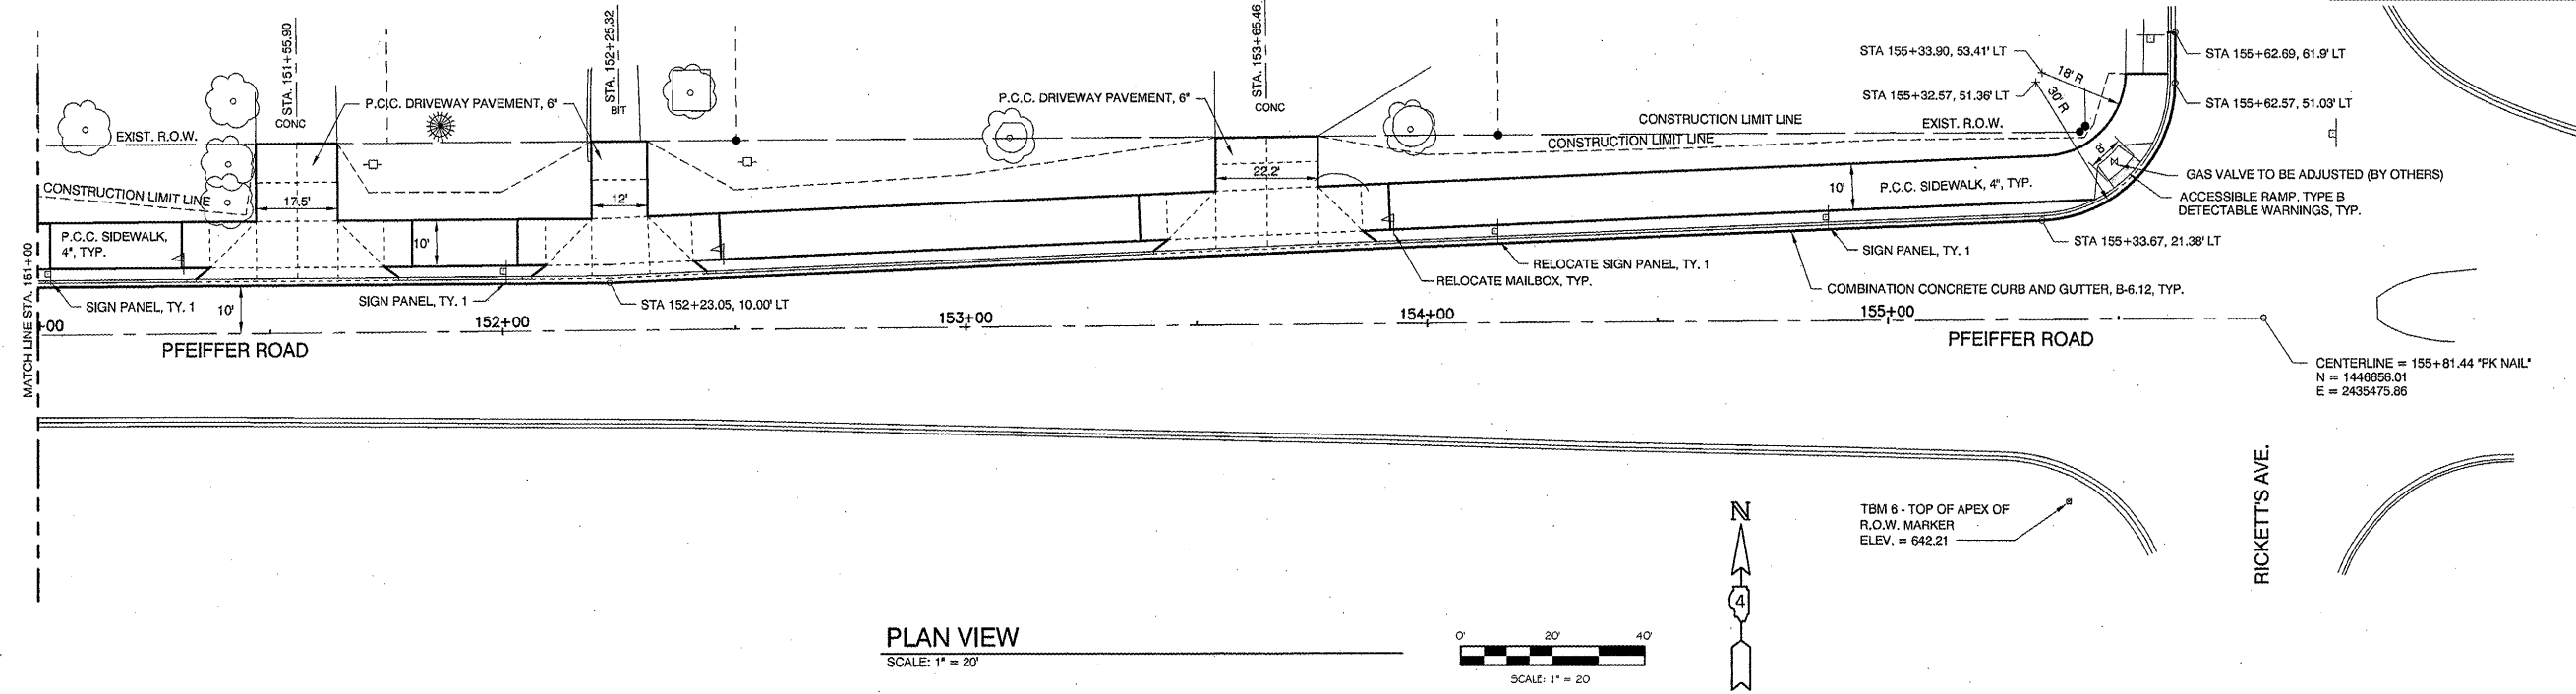

REV.	DATE	NATURE OF REVISION	CHECKED	SCALE	DATE
				1" = 20'	12-02-09

SURVEYED	MDP	CLIENT:	VILLAGE OF BARTONVILLE PEORIA COUNTY, ILLINOIS
DRAWN	DEH	TITLE:	PFEIFFER ROAD SIDEWALK IMPROVEMENTS PLAN AND PROFILES STA. 151+00 TO STA. 156+00
CHECKED	SDK	PROJECT NO.	09-122
DATE	12-02-09	SHEET	15 OF 24
		DRAWING NO.	15

FILE NAME:	2108
------------	------