




ROUTE	SECTION	CITY	TOTAL SHEETS	SHEET NO.
F.A.U. 8484	09-00080-00-PV	OLNEY	19	9
CONTRACT NO. 95615		ILLINOIS		

TEMPORARY EROSION CONTROL SEEDING POUND  
 STA. 0+95 TO 13+67 400

INLET AND PIPE PROTECTION EACH  
 LT. STA. 0+95 TO 13+67 9  
 RT. STA. 0+95 TO 13+67 4  
 TOTAL 13 EACH

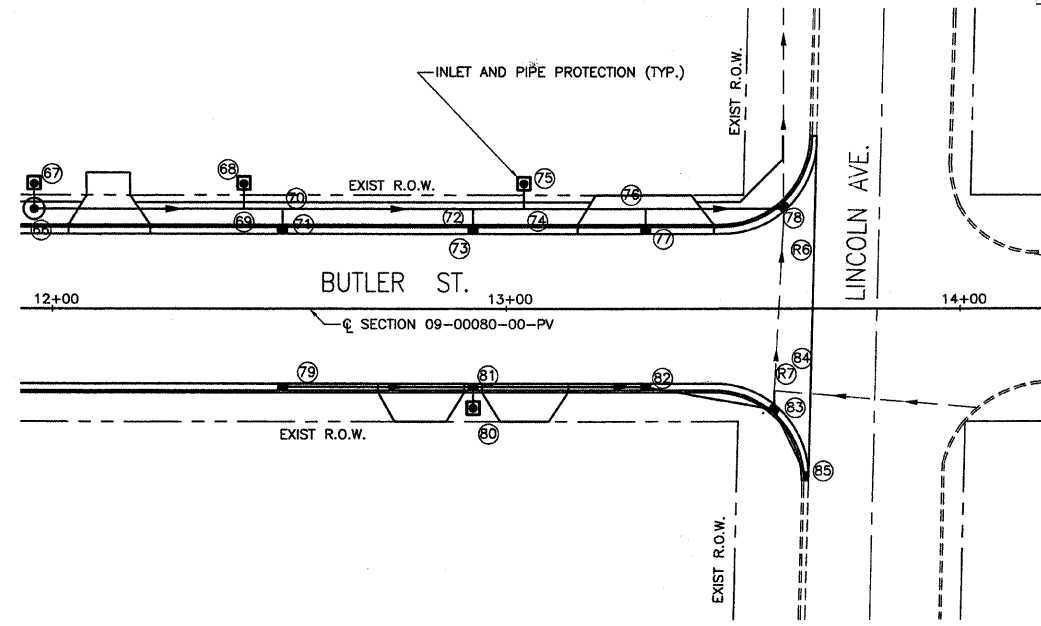

TEMPORARY EROSION CONTROL SEEDING SHALL BE USED AS DIRECTED BY THE ENGINEER THROUGHOUT THE LIFE OF THIS PROJECT

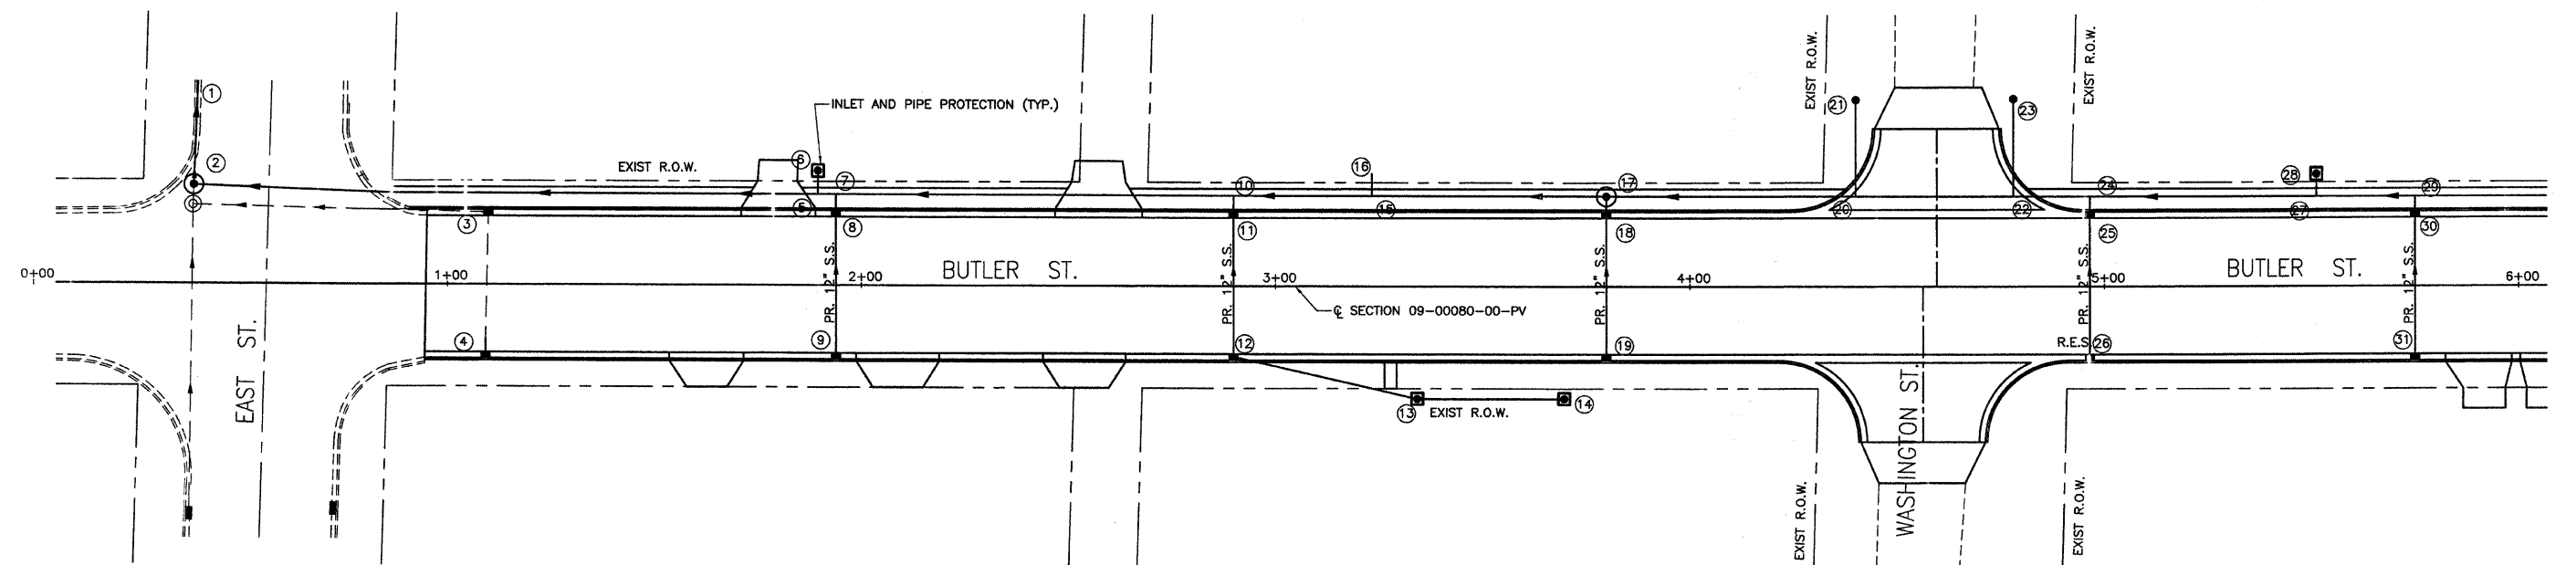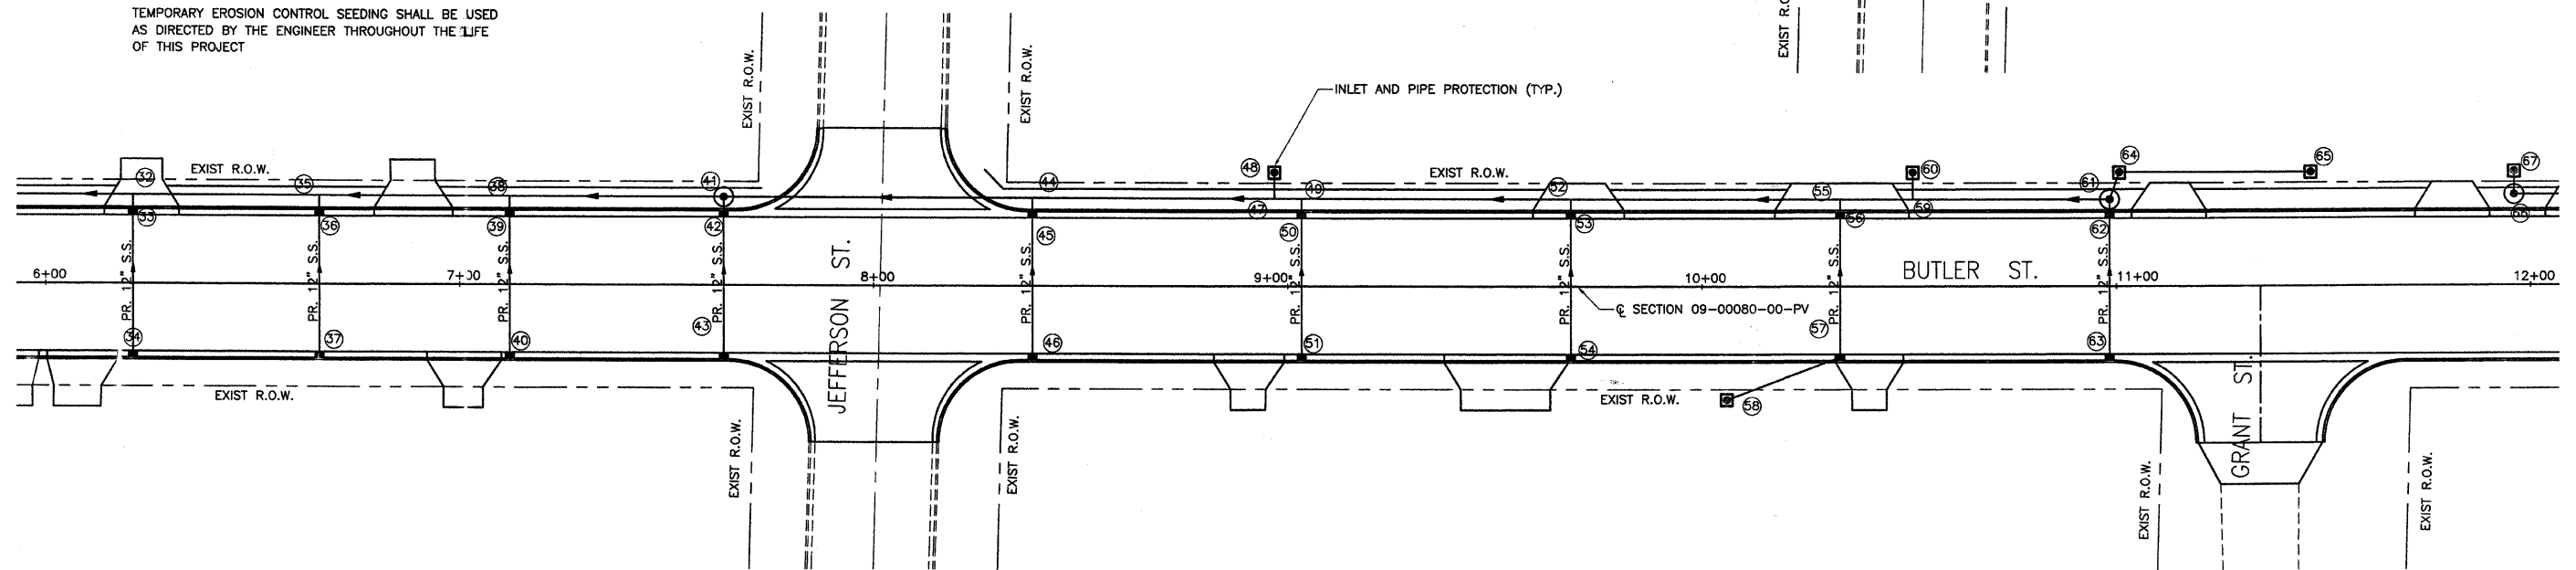

EROSION CONTROL DETAILS