




PLAN	SURVEYED	BY	DATE
	ALIGNED		
	CHECKED		
	RT. OF WAY		
	CHECKED		
	NO.		
	CADD FILE NAME		

PROFILE	SURVEYED	BY	DATE
	PROCESSED		
	CHECKED		
	S.M. NOTED		
	STRUCTURE		
	NOTATIONS		
	CHFD		

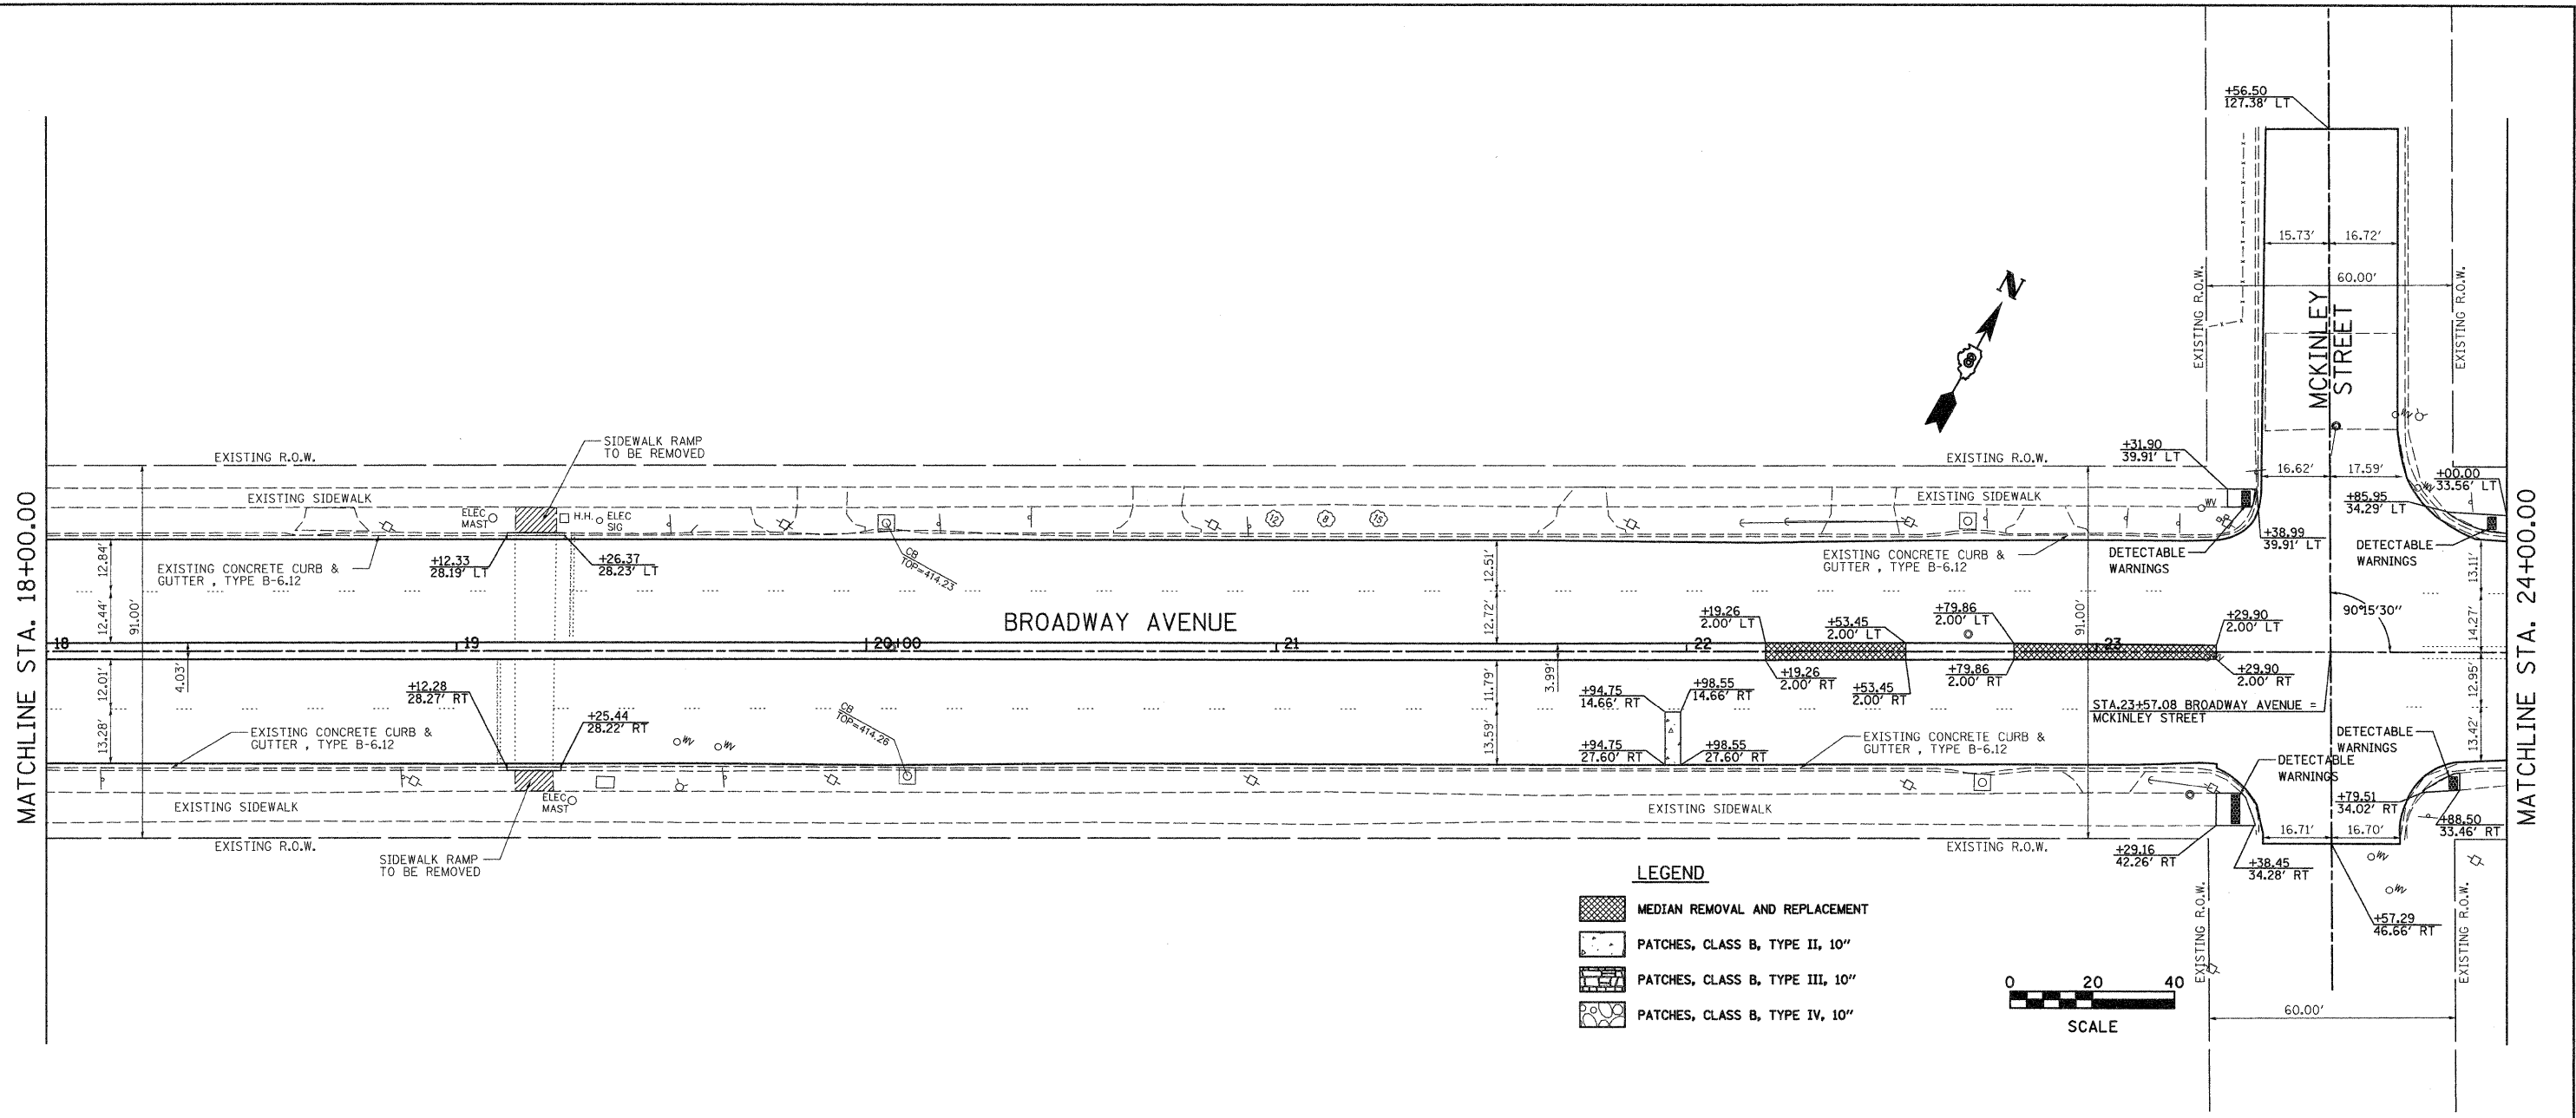

LEGEND

- MEDIAN REMOVAL AND REPLACEMENT
- PATCHES, CLASS B, TYPE II, 10"
- PATCHES, CLASS B, TYPE III, 10"
- PATCHES, CLASS B, TYPE IV, 10"

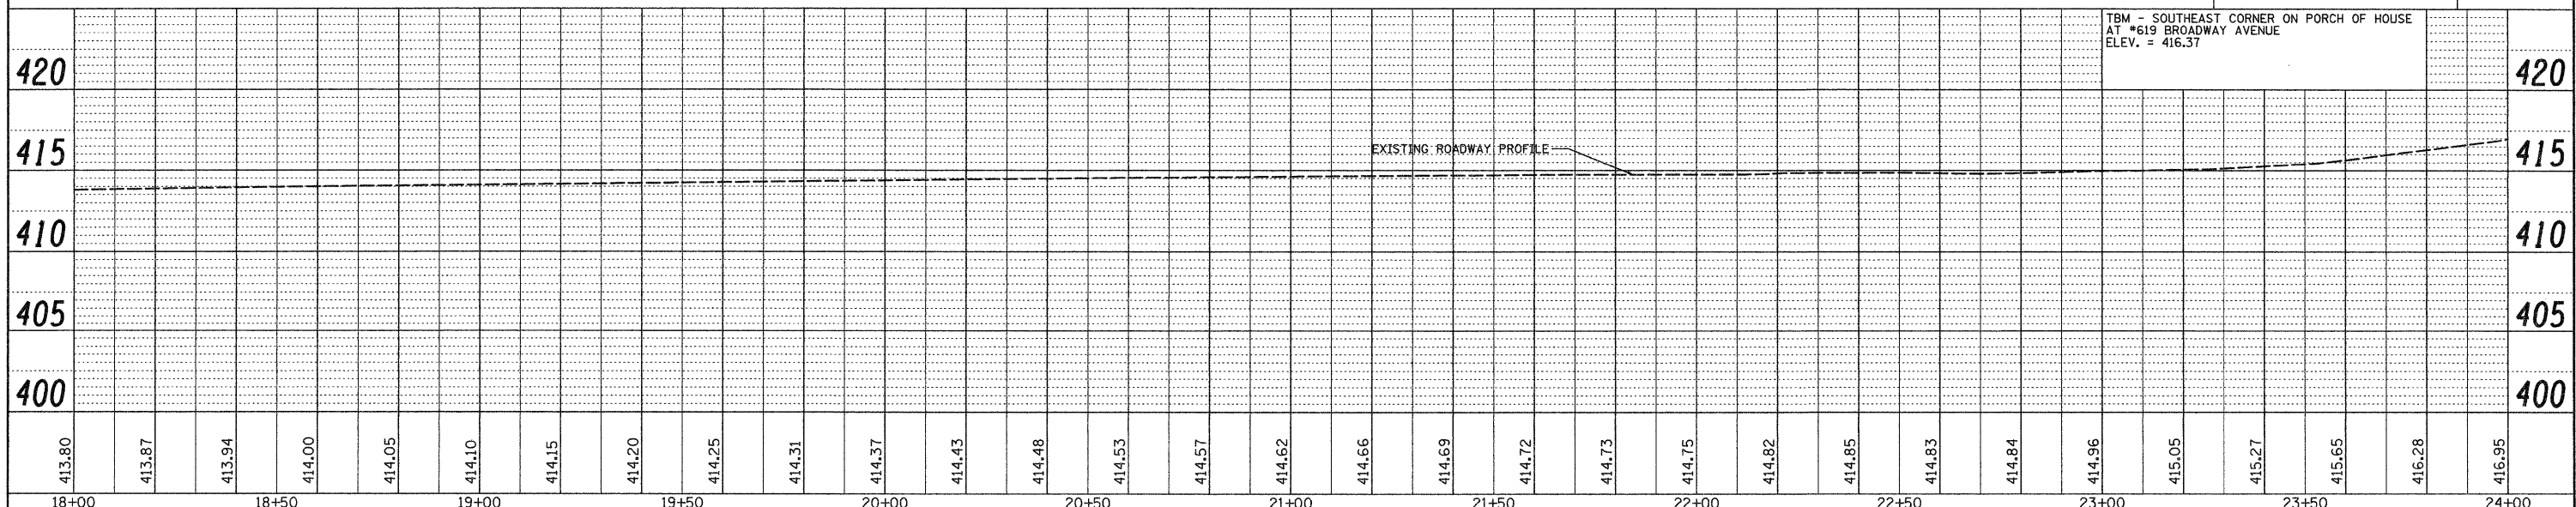 

FILE NAME =	USER NAME = jeremy	DESIGNED -	REVISED -	CITY OF VENICE BROADWAY AVENUE	PLAN AND PROFILE SHEET	F.A.U. RTE.	SECTION	COUNTY	TOTAL SHEETS	SHEET NO.
#FILE#		DRAWN -	REVISED -			9097	09-00048-00-RS	MADISON	24	15
		CHECKED -	REVISED -			CONTRACT NO. 97417		ILLINOIS FED. AID PROJECT		
		DATE -	REVISED -			SCALE:	SHEET NO. OF SHEETS	STA. TO STA.		