
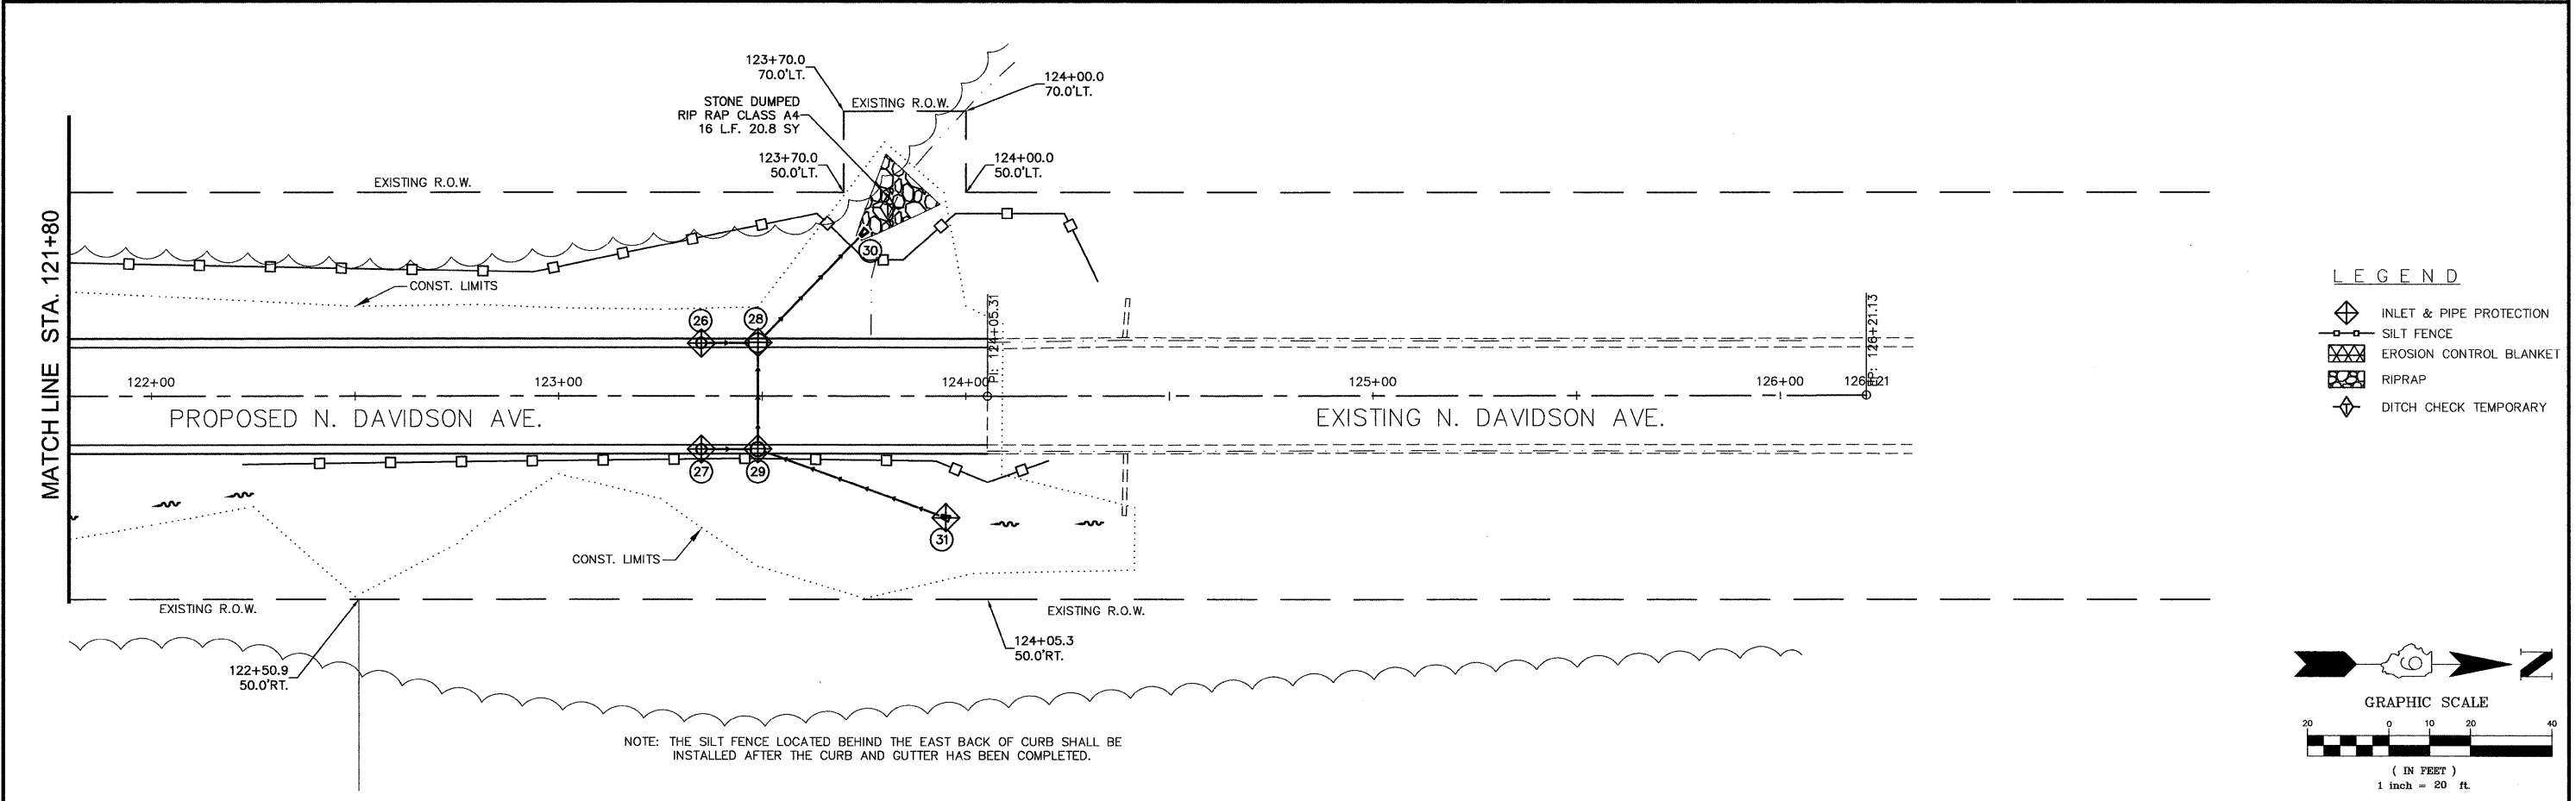


V:\Shared\Clients\40039-Mt. Vernon\40039-300 Davidson Avenue North\Drafting\Sheet\FILES\EROSION CONTROL SHEETS.dwg, EROSION CONTROL #2, 12/16/2009 4:30:40 PM

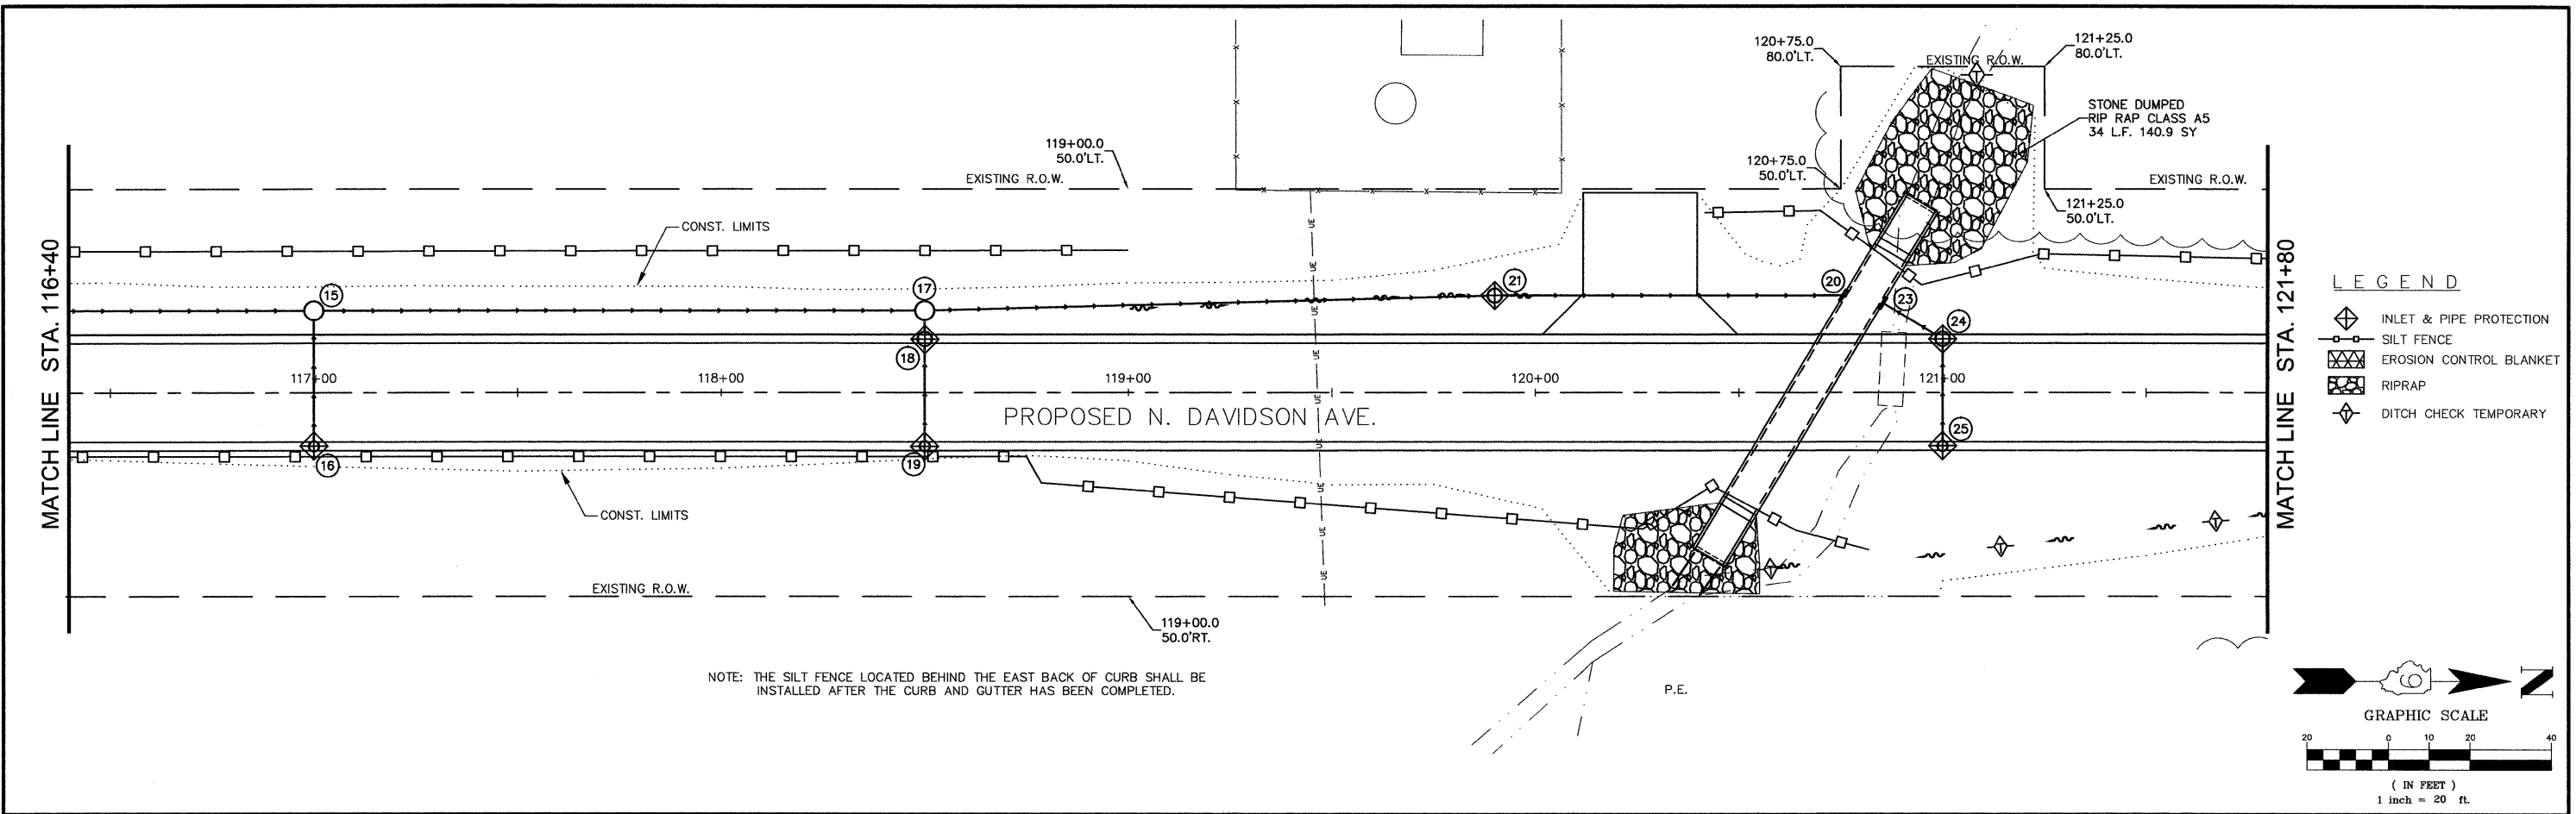

FILE NAME = 40039-300	USER NAME = Meyer, Tim	DESIGNED - MSF	REVISED -	STATE OF ILLINOIS DEPARTMENT OF TRANSPORTATION	EROSION CONTROL PLAN	F.A.U. RTE. 8749	SECTION 09-00130-00-RP	COUNTY JEFFERSON	TOTAL SHEETS 30	SHEET NO. 15
	PLOT SCALE = 1:1	CHECKED - DLK	REVISED -			SCALE: 1:20	SHEET NO. 15 OF 30 SHEETS	STA. 116+40 TO STA. 124+05.31	CONTRACT NO. 99411	
PLOT DATE = 12/16/2009	DATE - 12/09/09	REVISED -				FED. ROAD DIST. NO. 9   ILLINOIS   APR 2009				