



F.A.U. RTE.	SECTION	COUNTY	TOTAL SHEETS	SHEET NO.
08-00152-00-SW	COOK	ILLINOIS	9	6
FED. ROAD DIST. NO.		FED. AID PROJECT		


CONTRACT NO: 63090

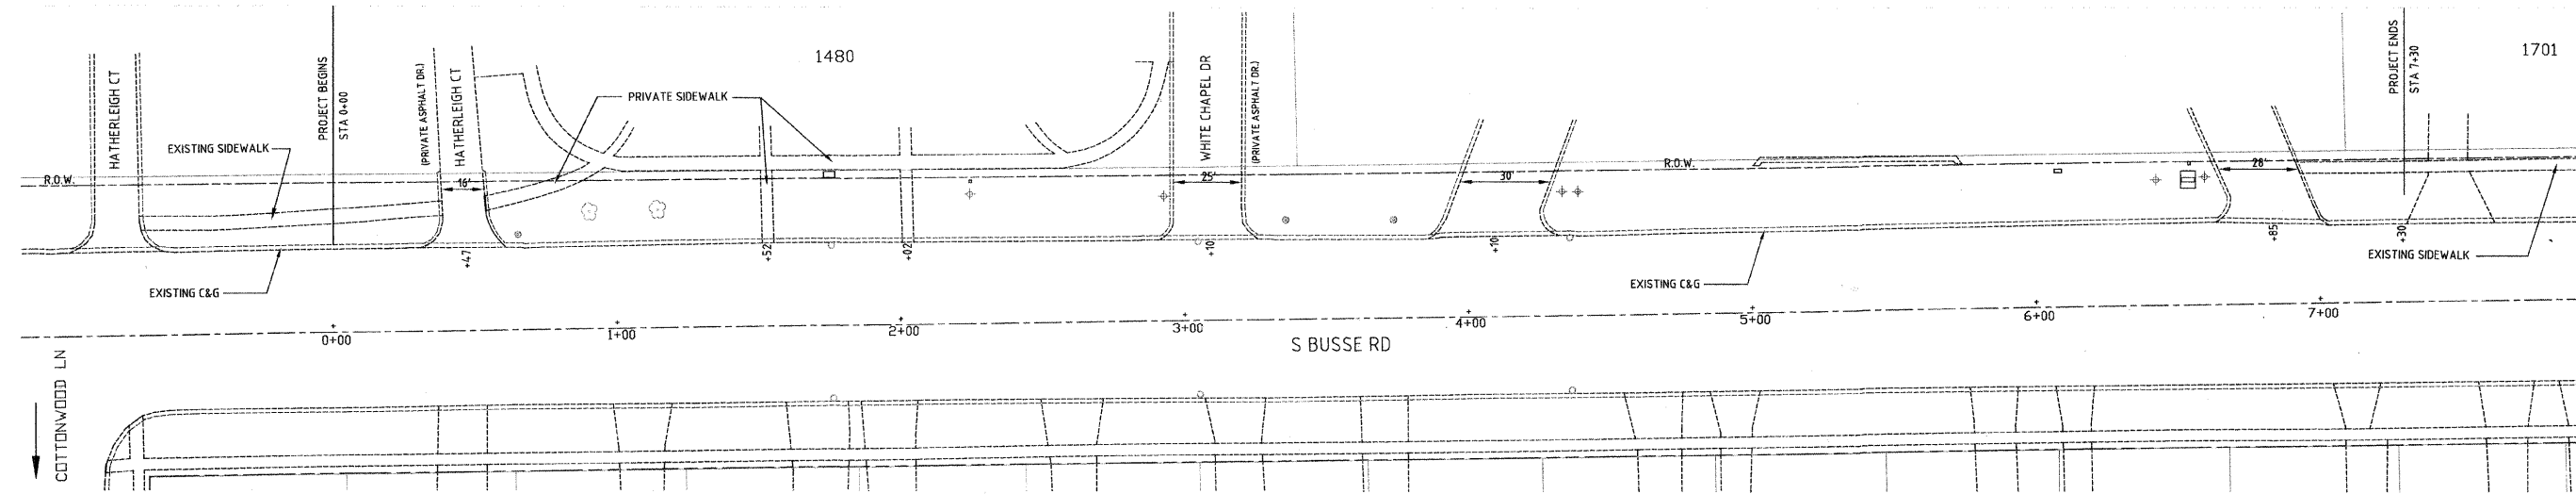

EXISTING SIDEWALK
BUSSE RD

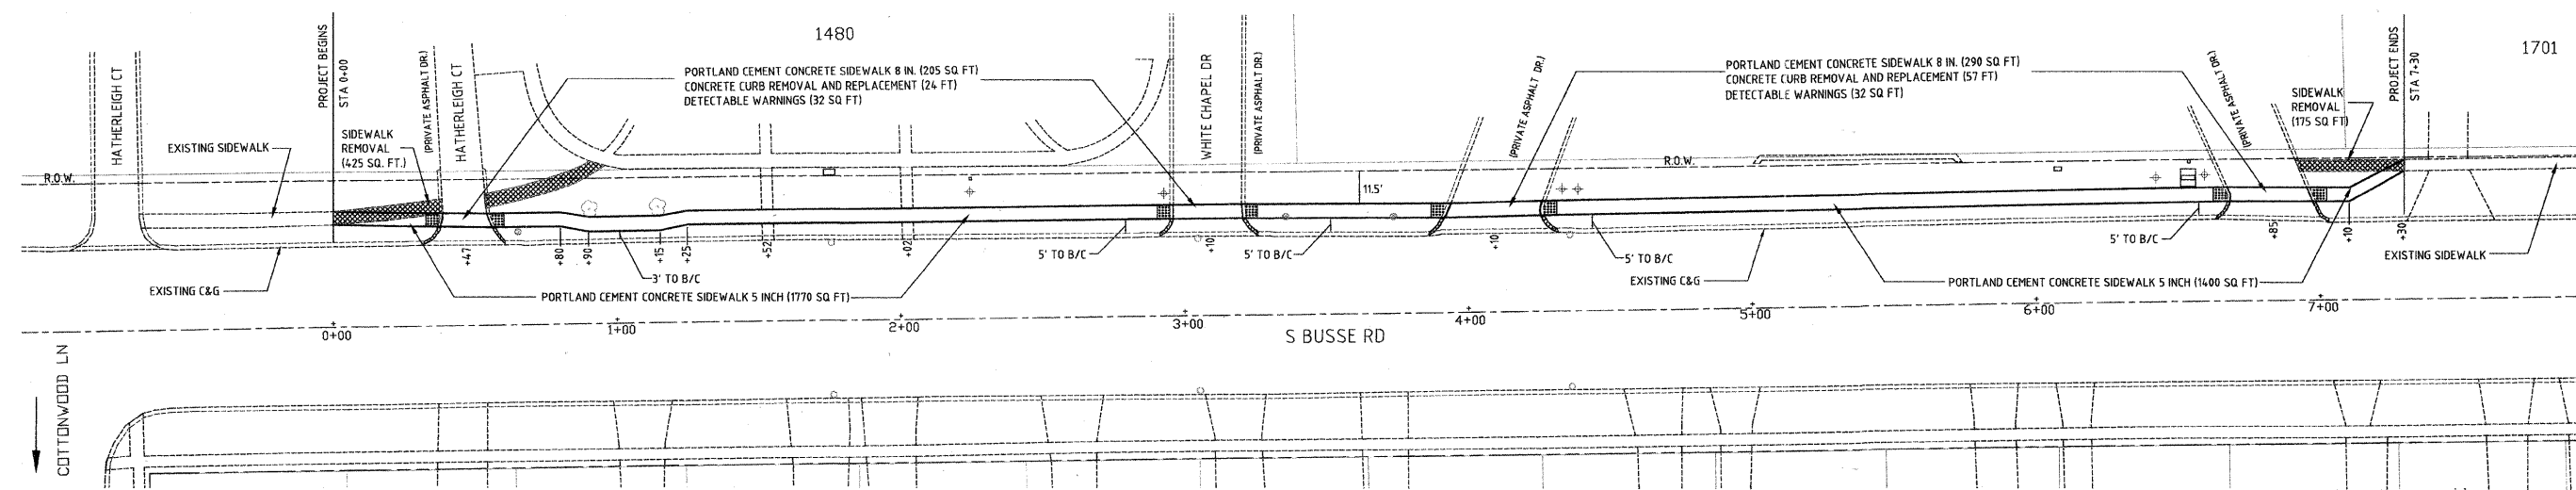

PROPOSED SIDEWALK
BUSSE RD

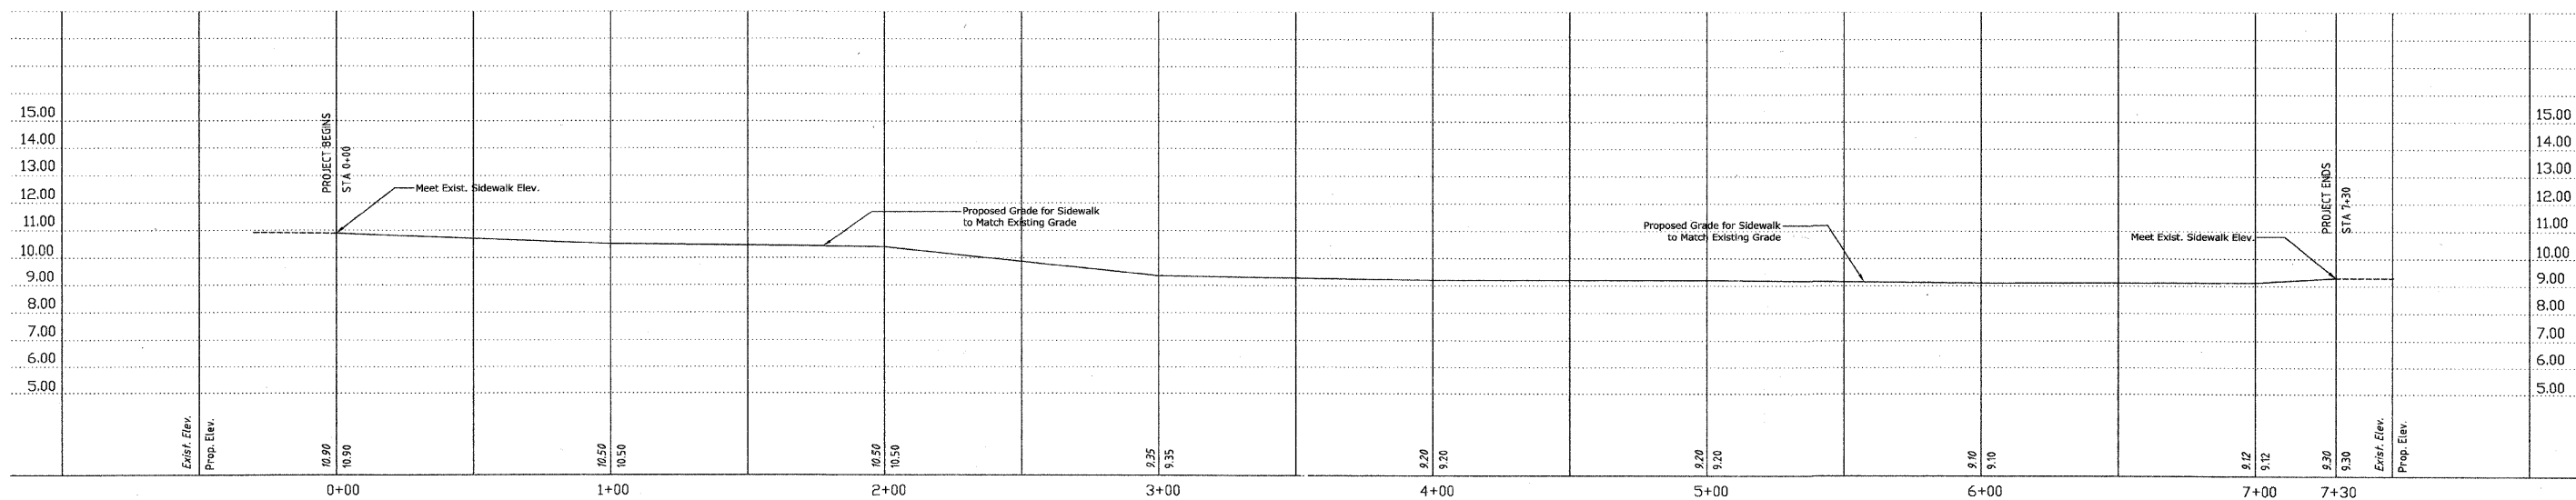

Village of Mount Prospect
Public Works Department
1700 W. Central Rd.

PLAN AND PROFILE
BUSSE RD SIDEWALK

STA 0+00 TO STA 7+30
SCALE: VERTICAL: 1" = 3'
HORIZONTAL: 1" = 30'

H:\Engineering\Sidewalk\2008\SW-IDOT-MFT Proj\Busse-sw.dwg