
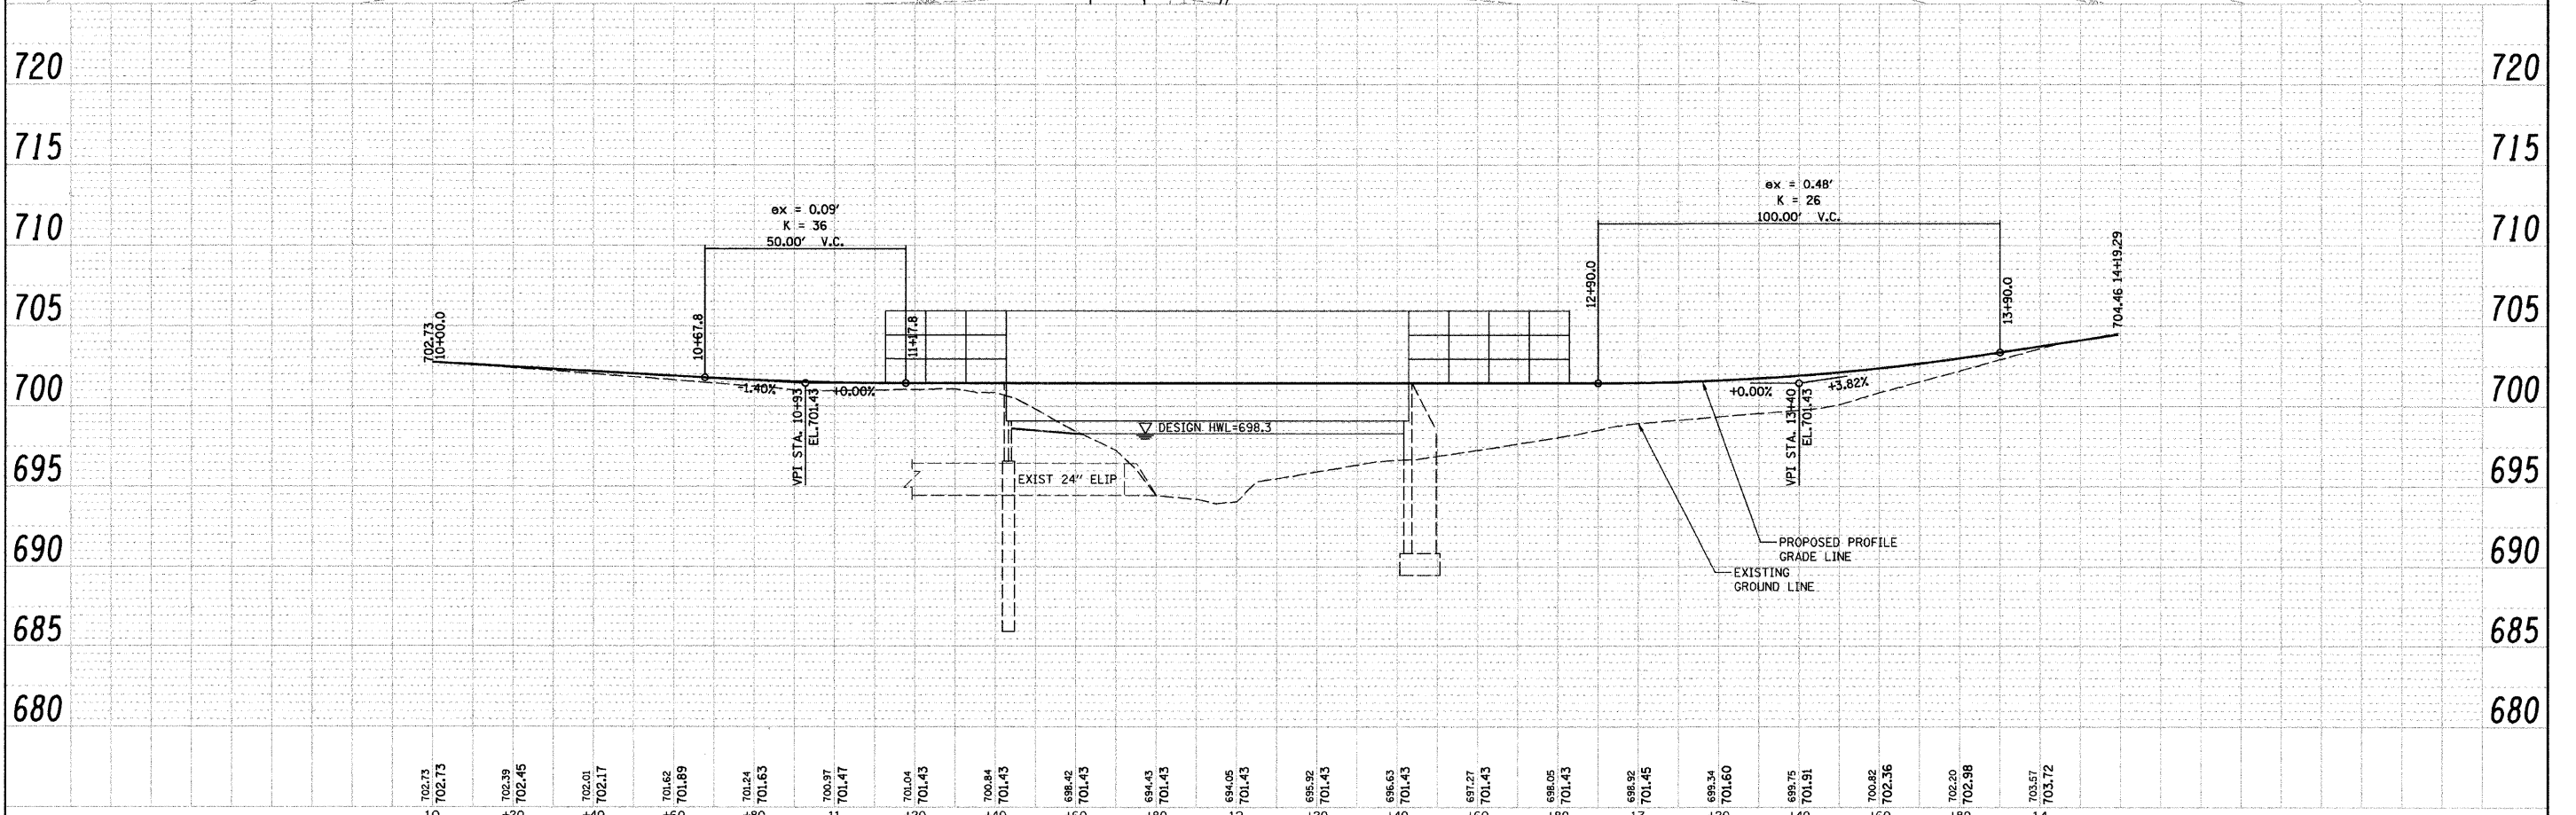


DATE	BY
DATE	BY
DATE	BY

DATE	BY
DATE	BY
DATE	BY

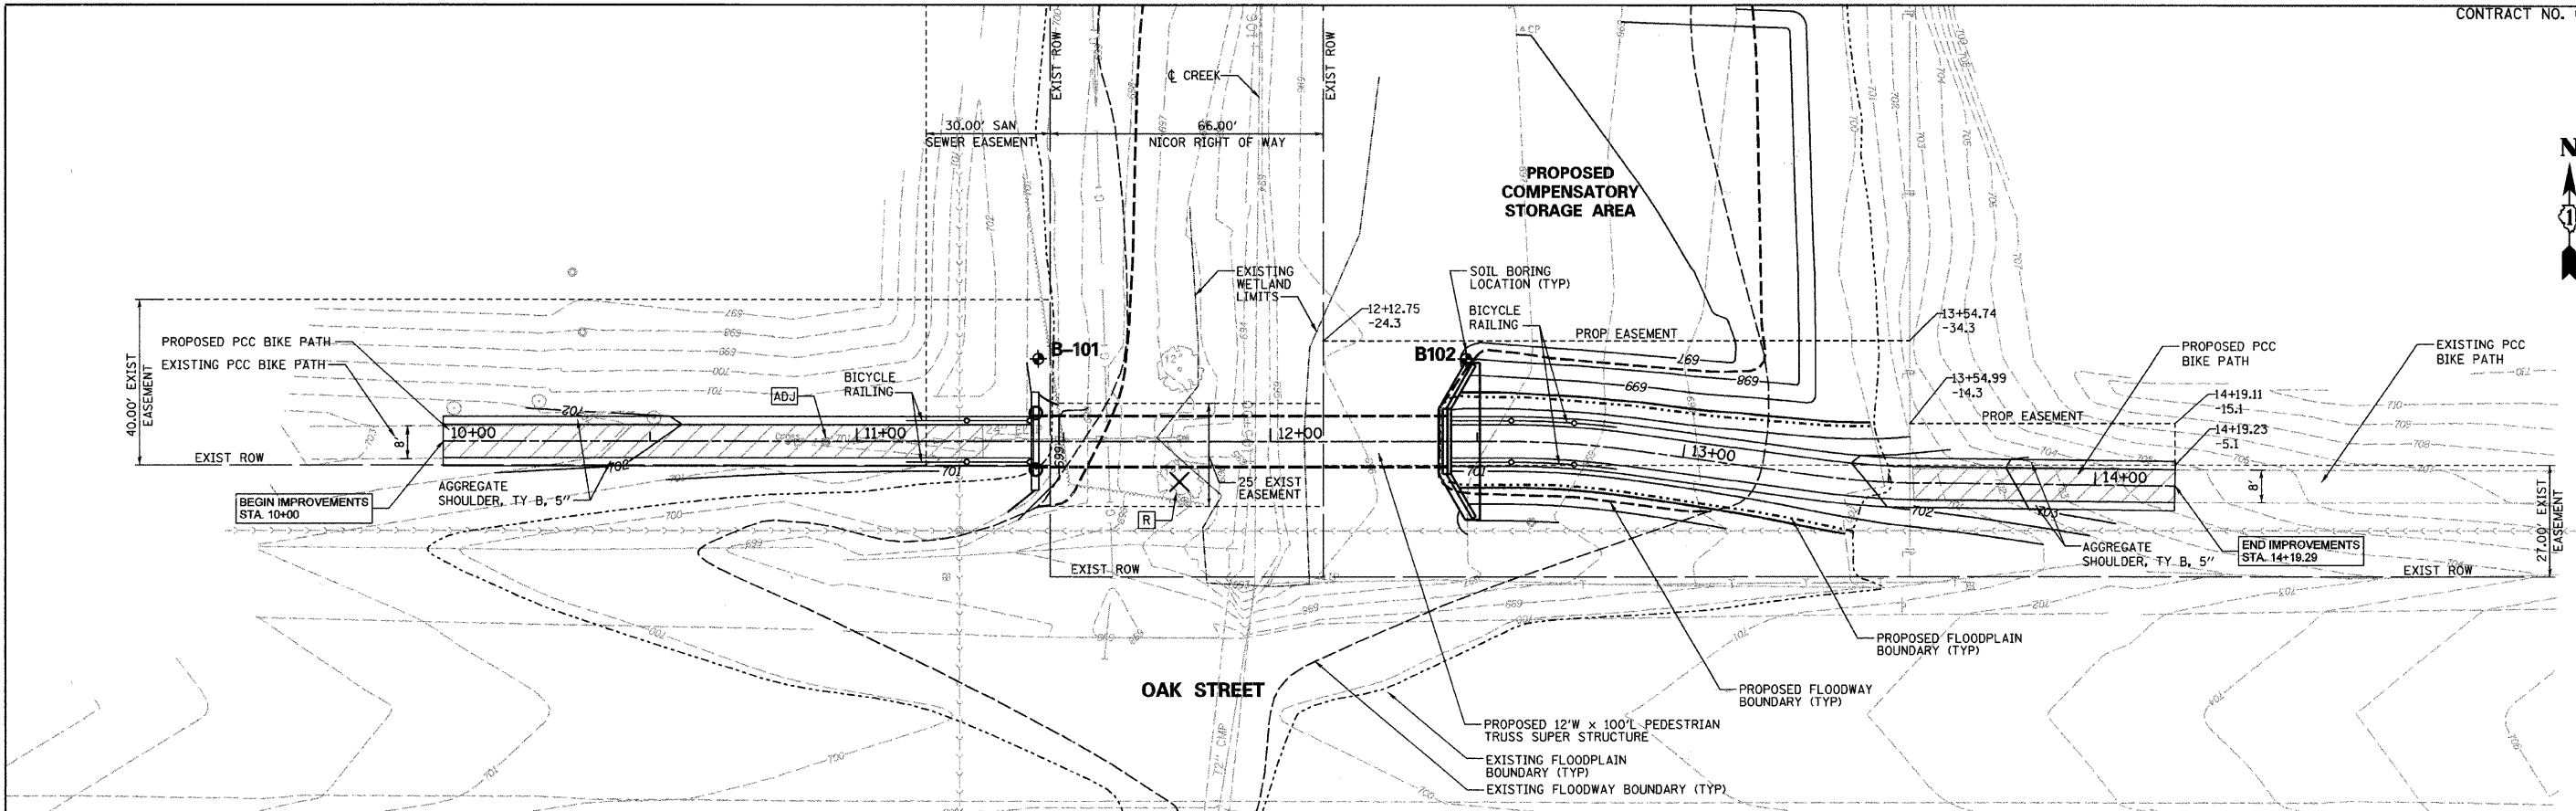

FILE NAME =	USER NAME = _USER_	DESIGNED -	REVISED -	<b>STATE OF ILLINOIS DEPARTMENT OF TRANSPORTATION</b>	<b>PEDESTRIAN BRIDGE PLAN AND PROFILE</b>		F.A. RTE.	SECTION	COUNTY	TOTAL SHEETS	SHEET NO.
n:\dgn\va\va327\sheet\va327_pp.ud_01.dgn		CHECKED -	REVISED -		07-00050-00-BT	KANE	15	6			
		DRAWN -	REVISED -		CONTRACT NO. 63097						
		CHECKED -	REVISED -		FED. ROAD DIST. NO. [ILLINOIS] FED. AID PROJECT						