


PLAN	SURVEYED	BY	DATE
	NOTE BOOK NO.	ALIGNMENT CHECKED	
		FIELD FILE NAME	

PROFILE	SURVEYED	BY	DATE
	NOTE BOOK NO.	GRADES CHECKED	
		STRUCTURE NOTATIONS CHECKED	

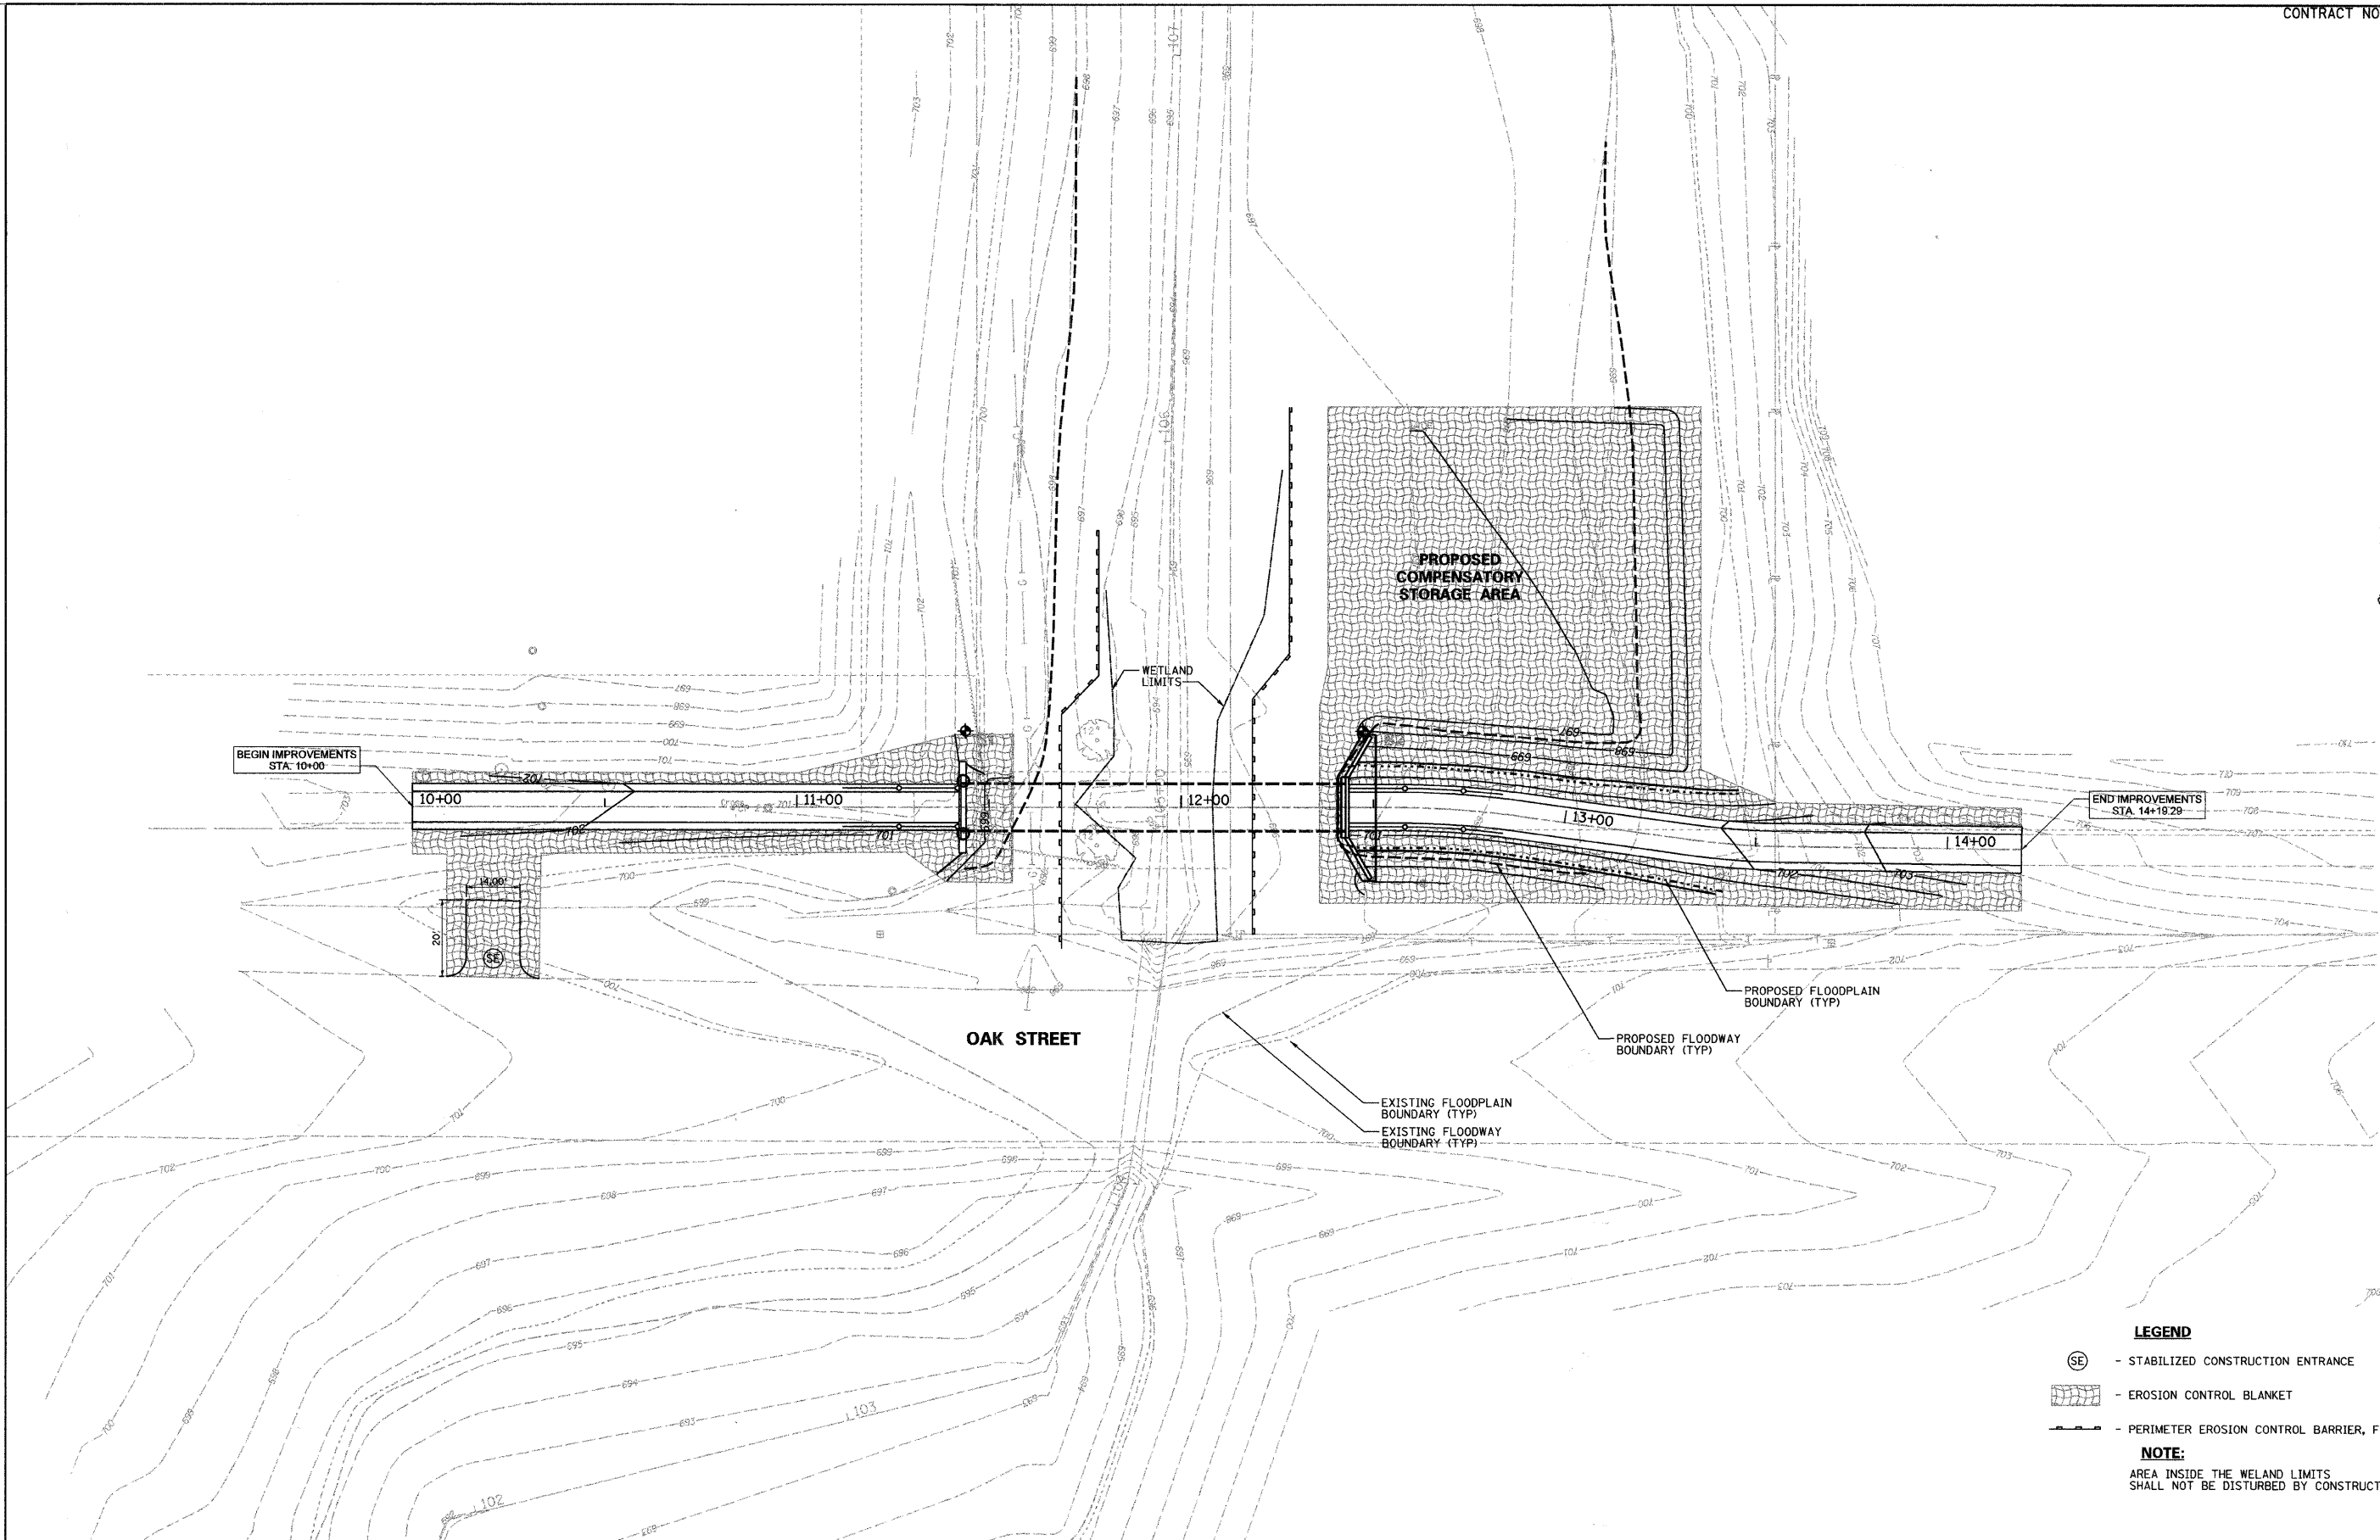

- LEGEND**
- (SE) - STABILIZED CONSTRUCTION ENTRANCE
 - [Hatched] - EROSION CONTROL BLANKET
 - [Thick Dashed Line] - PERIMETER EROSION CONTROL BARRIER, FEET
- NOTE:**
AREA INSIDE THE WELAND LIMITS SHALL NOT BE DISTURBED BY CONSTRUCTION

FILE NAME = n:\dgn\va\va327\sheeta\va327_erosion.dgn	USER NAME = _USER_	DESIGNED - CHECKED -	REVISED - REVISED -
	PLOT SCALE = 20.00 ft / IN.	DRAWN -	REVISED -
	PLOT DATE = 11/6/2008	CHECKED -	REVISED -

**STATE OF ILLINOIS
DEPARTMENT OF TRANSPORTATION**

PEDESTRIAN BRIDGE EROSION CONTROL PLAN

SCALE: 1"=20' SHEET NO. OF SHEETS STA. TO STA.

F.A. RTE.	SECTION	COUNTY	TOTAL SHEETS	SHEET NO.
	07-00050-00-BT	KANE	15	8
FED. ROAD DIST. NO.			ILLINOIS FED. AID PROJECT	
			CONTRACT NO. 63097	