



ROUTE NO.	SECTION	COUNTY	TOTAL SHEETS	SHEET NO.
FAU 1694	07-00122-00-PV	COOK	55	13
ILLINOIS PROJECT M-9003 (125)				
VILLAGE SECTION				
CONTRACT NO. 63101				

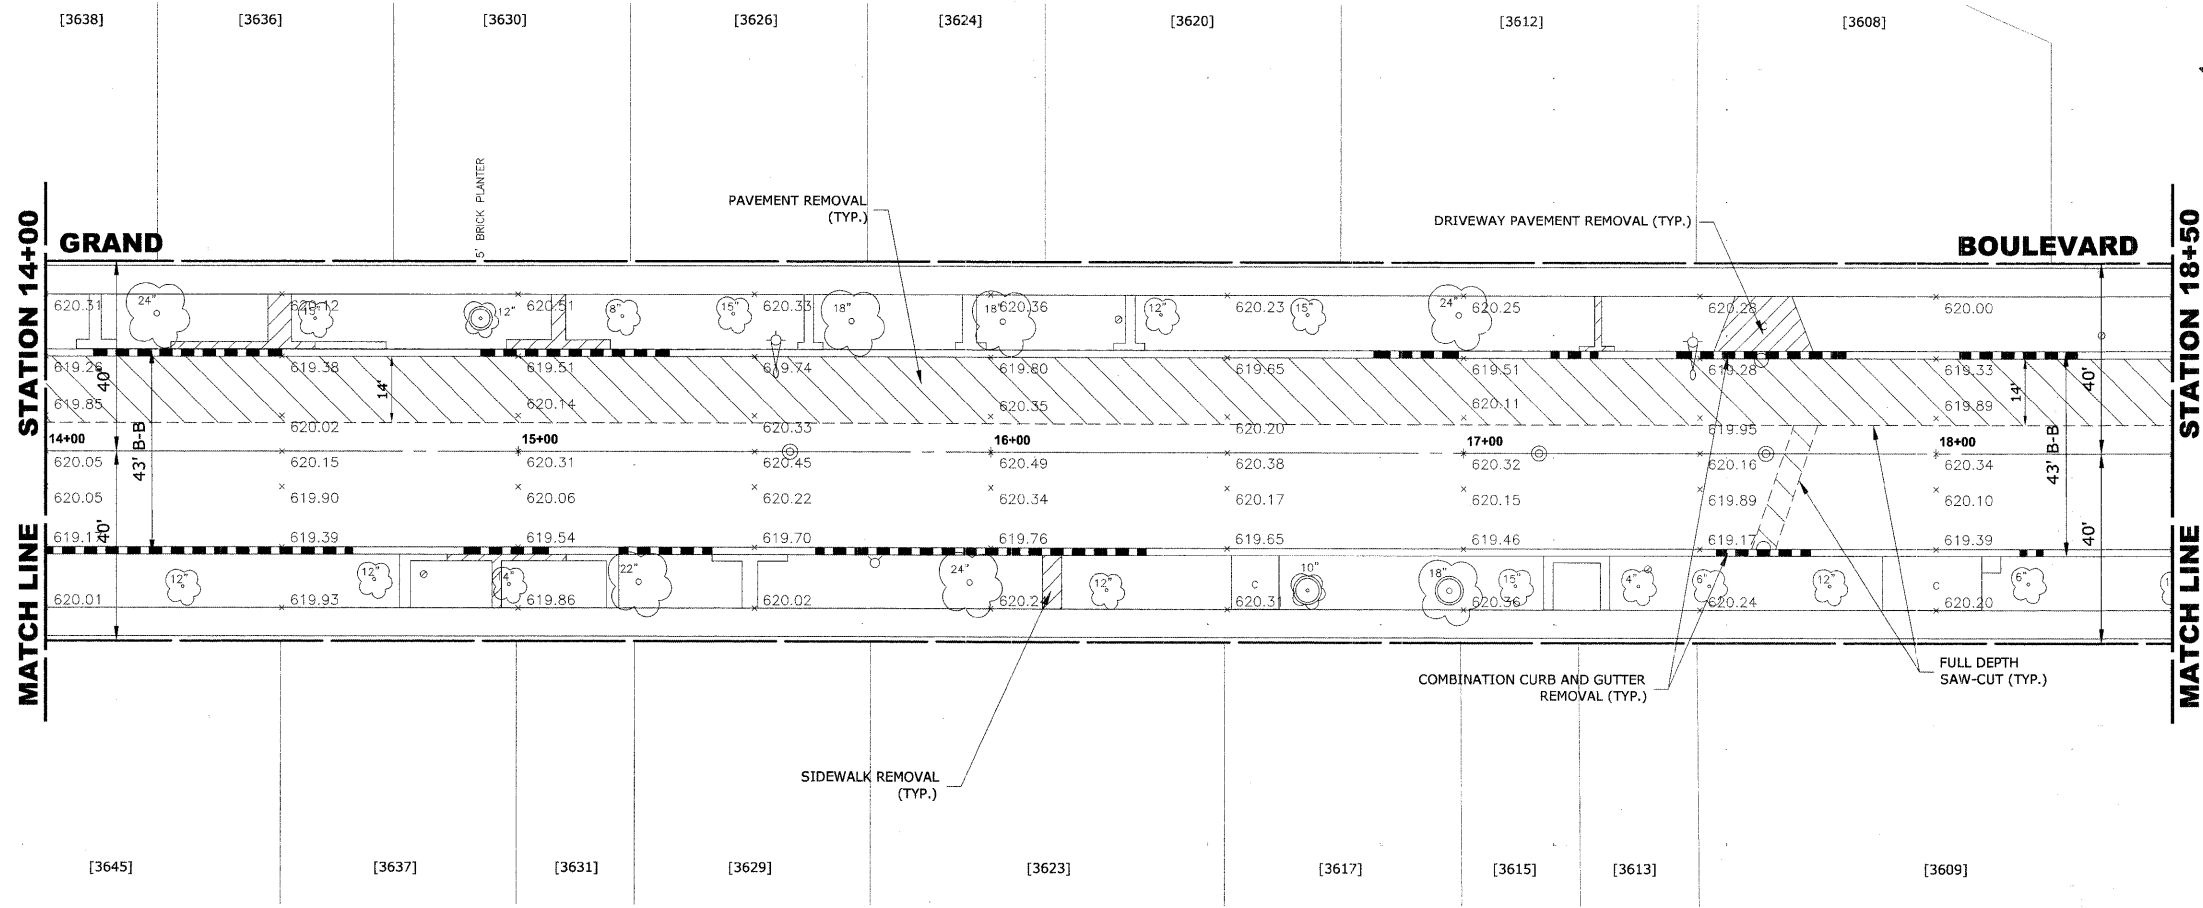

**EXISTING TOPOGRAPHY**

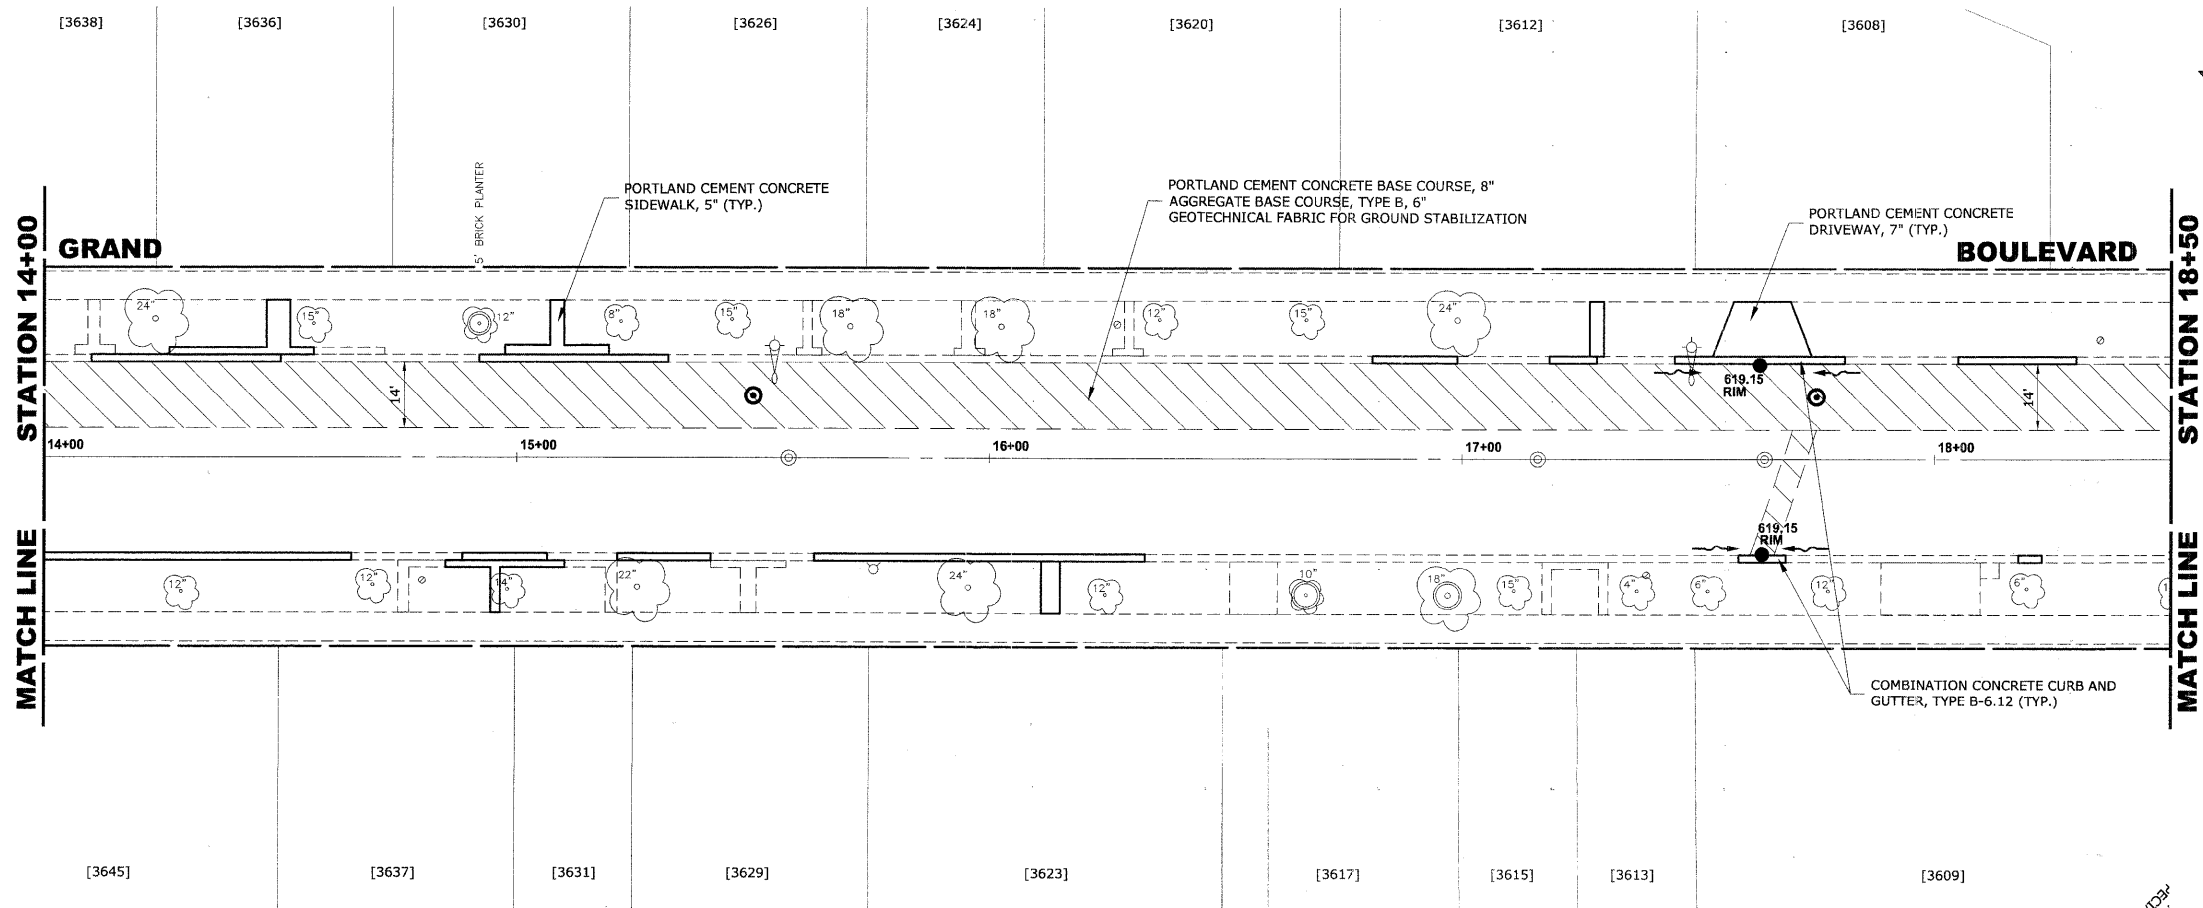

**PROPOSED IMPROVEMENTS**

**HANCOCK ENGINEERING** ♦ Civil Engineers ♦ Municipal Consultants ♦ Established 1911

953 Riverside Road  
 Wheeling, Illinois 60094-2700  
 Phone: 708/865-6100  
 Fax: 708/865-1212

**BROOKFIELD  
 GRAND BOULEVARD IMPROVEMENTS  
 GRAND BOULEVARD  
 PAVING PLAN**

REVISION:	

DRAWN BY: LEVEC/WMK  
 CHECKED BY: JCG  
 DATE: 01-09-09  
 SCALE: 1" = 20'

Drawing file: W:\Projects\12508135 - Grand Blvd Grant to Veterans\Grand Blvd\Grand Blvd.dwg Jan 09, 2009 - 10:48am