



ROUTE NO.	SECTION	COUNTY	TOTAL SHEETS	SHEET NO.
FAU 1694	07-00122-00-PV	COOK	55	14
ILLINOIS PROJECT M-9003 (125)				
VILLAGE SECTION				
CONTRACT NO. 63101				

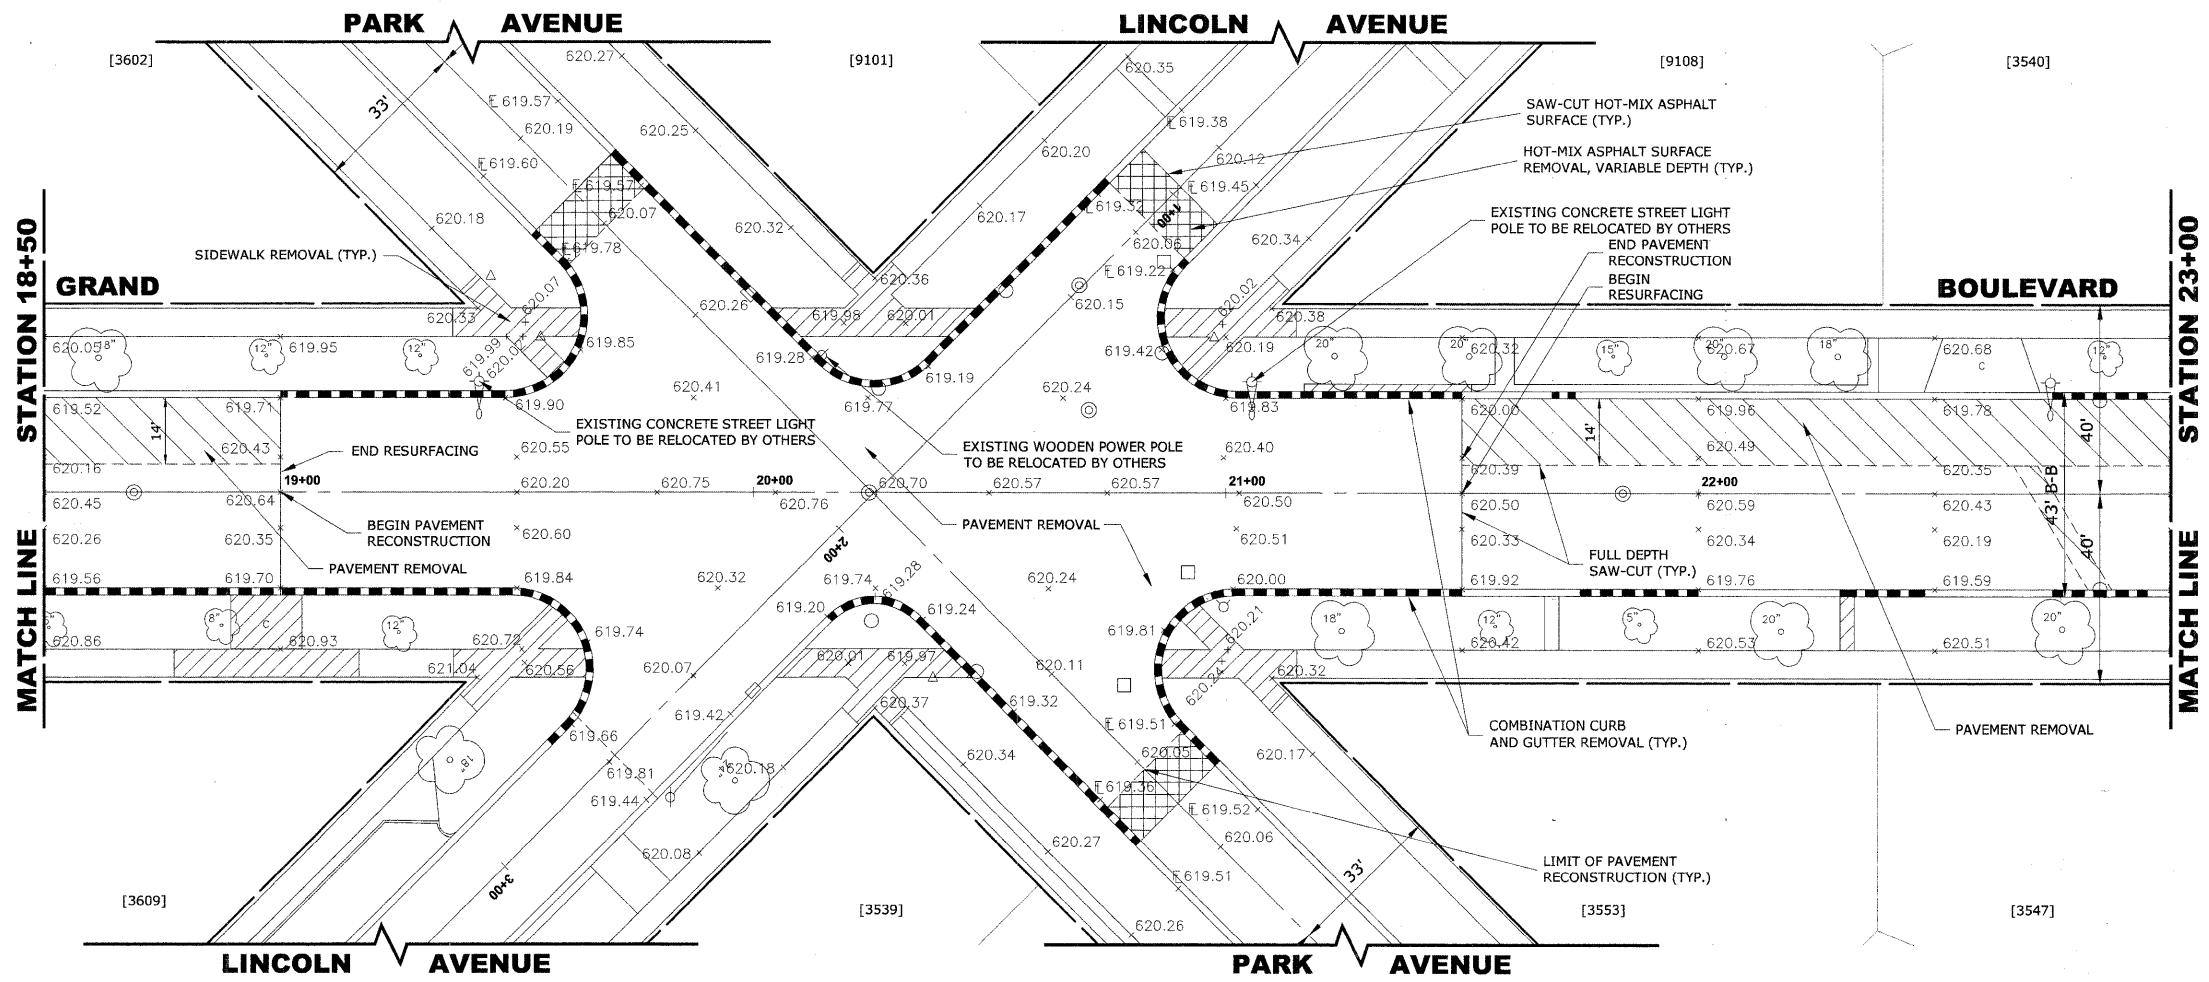

EXISTING TOPOGRAPHY

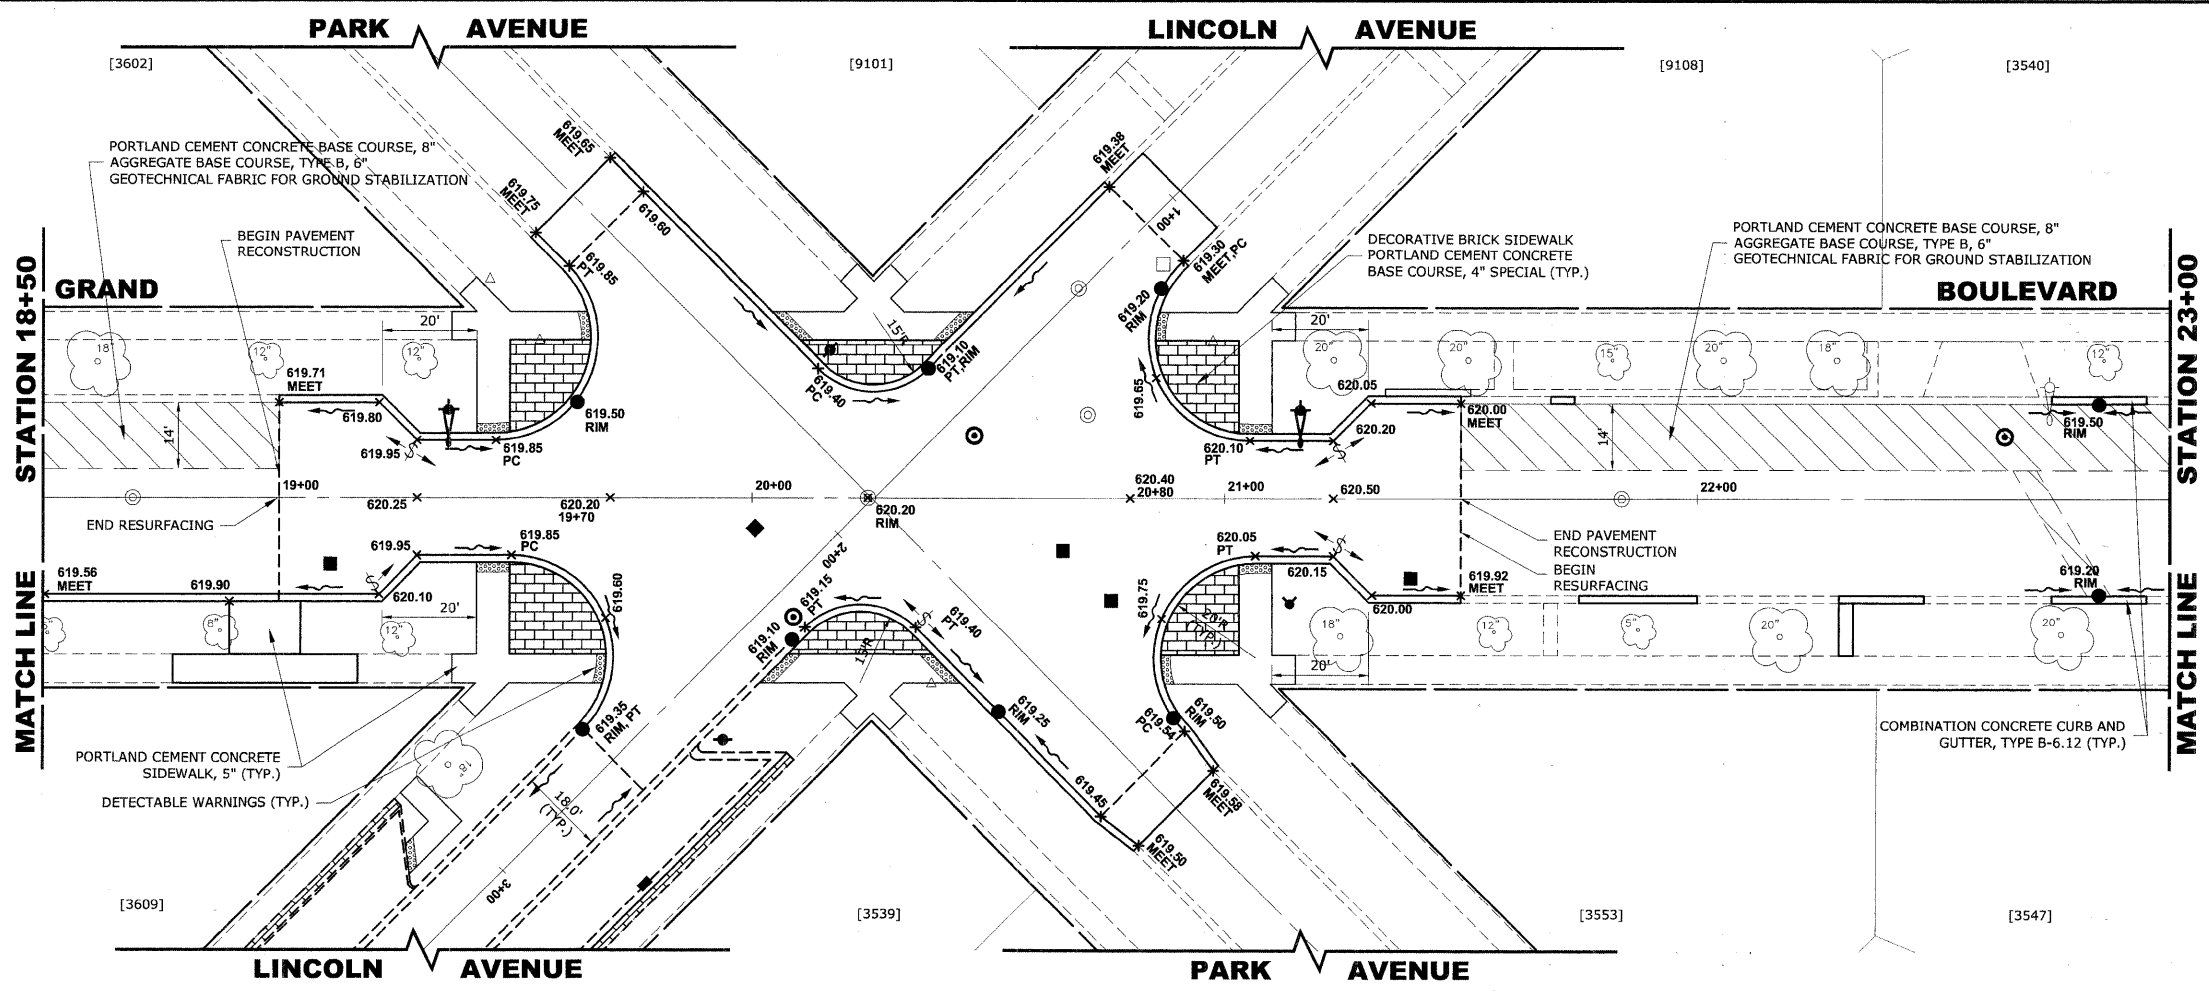

PROPOSED IMPROVEMENTS

HANCOCK ENGINEERING ♦ Civil Engineers ♦ Municipal Consultants ♦ Established 1911

9919 Rosebud Road
 Wheeling, Illinois 60156-2700
 Phone: 708-945-1300
 Fax: 708-945-1312

**BROOKFIELD
 GRAND BOULEVARD IMPROVEMENTS
 GRAND BOULEVARD
 PAVING PLAN**

REVISION	DATE

SCALE: 1" = 20'

DRAWN BY: LEVIEC/WMK
 CHECKED BY: JCG
 DATE: 01-09-09

Drawing file: W:\Projects\12508135 - Grand Blvd Grant to Veterans\Grand Blvd\Grand Blvd.dwg Jan 29, 2009 - 11:55am