



ROUTE NO.	SECTION	COUNTY	TOTAL SHEETS	SHEET NO.
FAU 1694	07-00122-00-PV	COOK	55	15
ILLINOIS PROJECT M-9003 (125)				
VILLAGE SECTION				
CONTRACT NO. 63101				

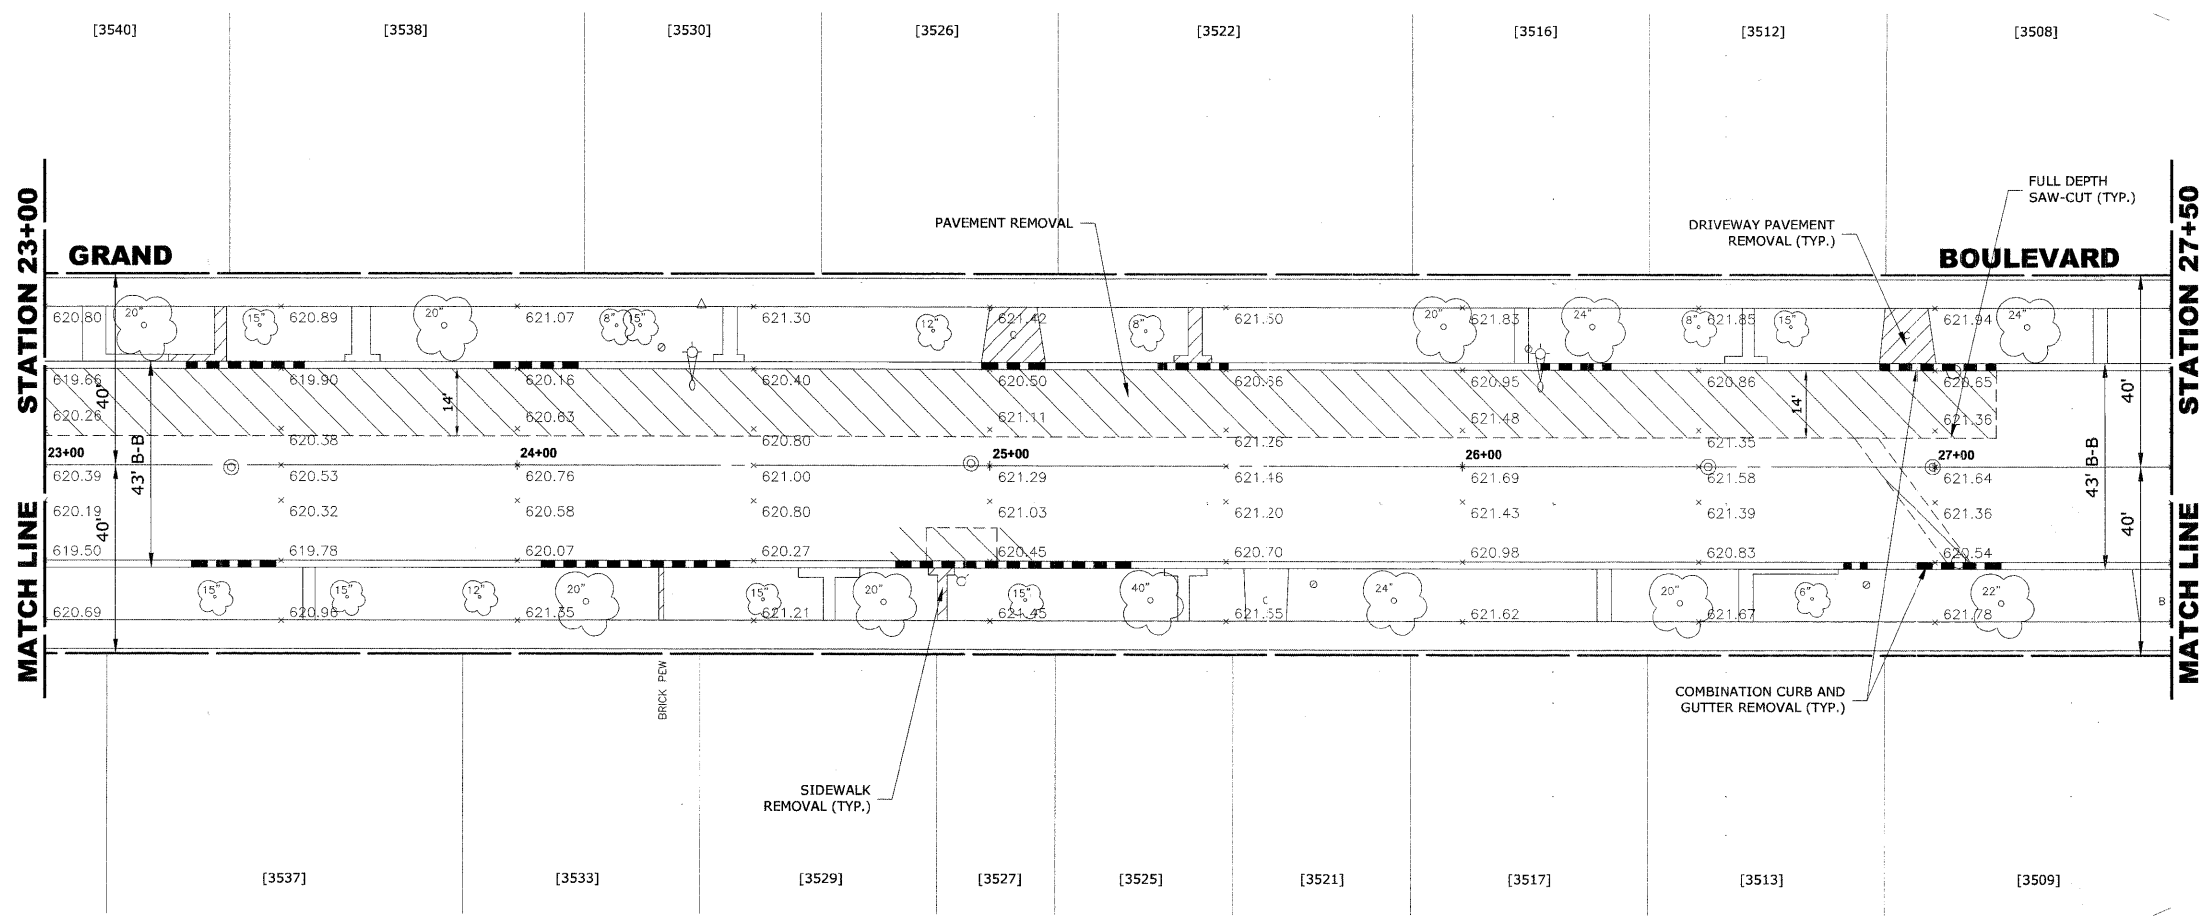

EXISTING TOPOGRAPHY

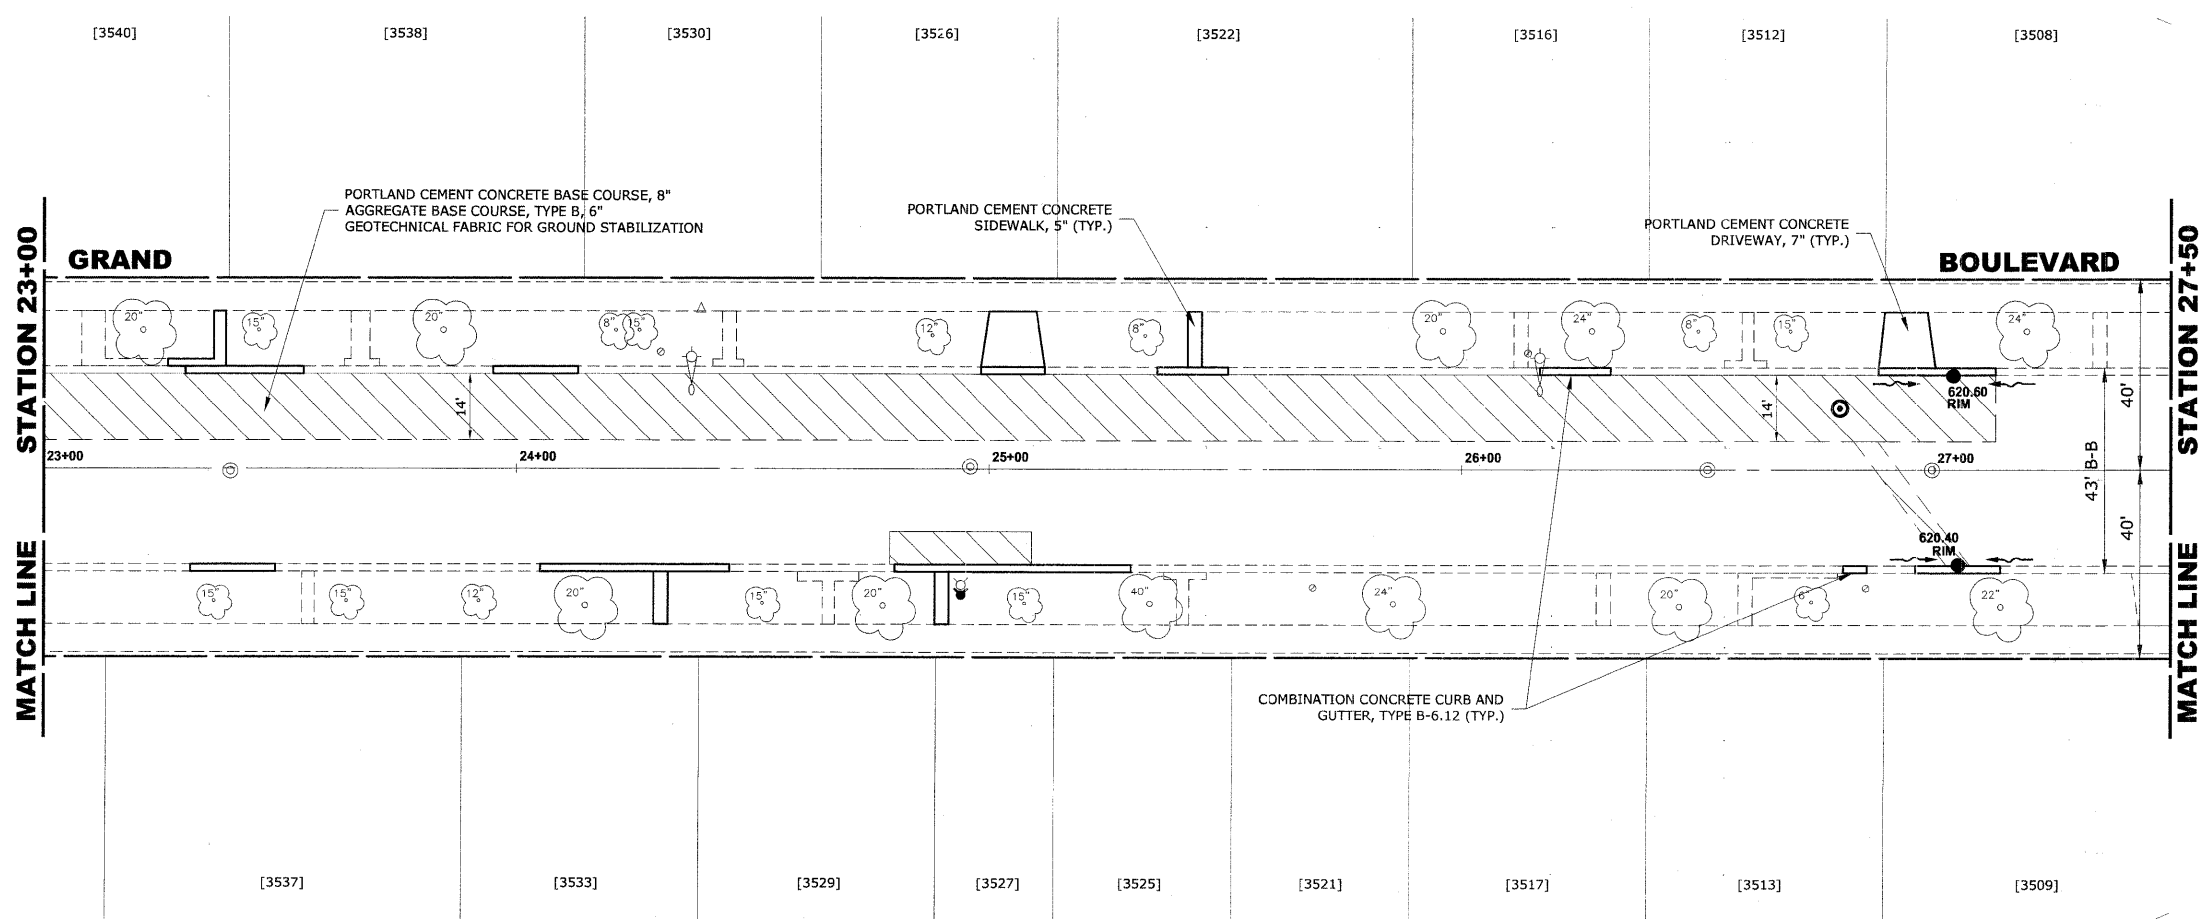

PROPOSED IMPROVEMENTS

HANCOCK ENGINEERING ♦ Civil Engineers ♦ Municipal Consultants ♦ Established 1911
 9533 Roosevelt Road, Wheeling, Illinois 60094-2700
 Phone: 708.965-0300 Fax: 708.965-1212

**BROOKFIELD
 GRAND BOULEVARD IMPROVEMENTS
 GRAND BOULEVARD
 PAVING PLAN**

REVISION:	

DRAWN BY: LEVECW/MK
 CHECKED BY: JCG
 DATE: 01-09-09
 SCALE: 1" = 20'

Drawing file: W:\Projects\12508135 - Grand Blvd Grant to Veterans\Grand Blvd\Grand Blvd.dwg Jan 09, 2009 - 10:48am