



MATCH LINE STA 164+00

MATCH LINE STA 178+00

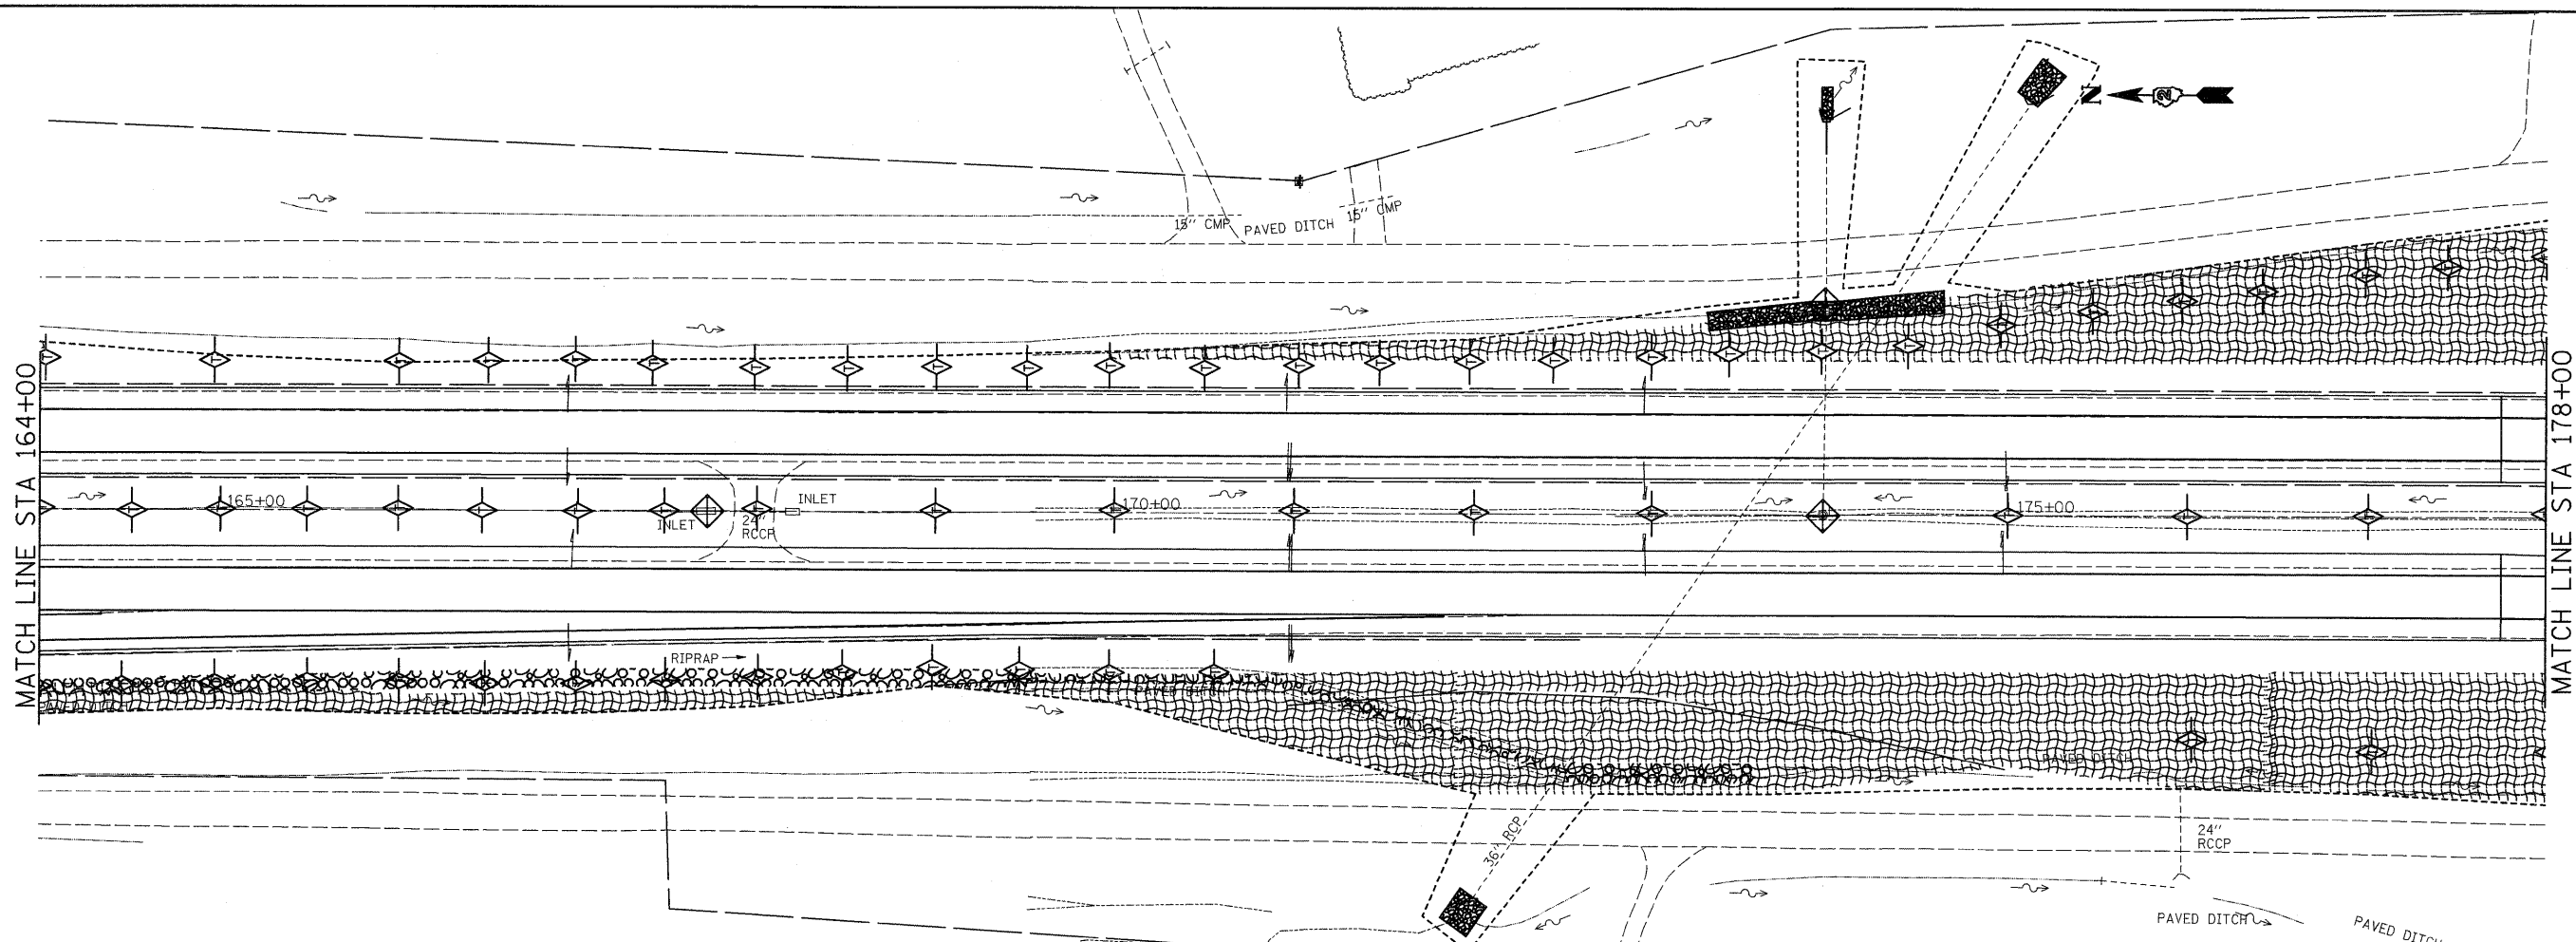

MATCH LINE STA 178+00

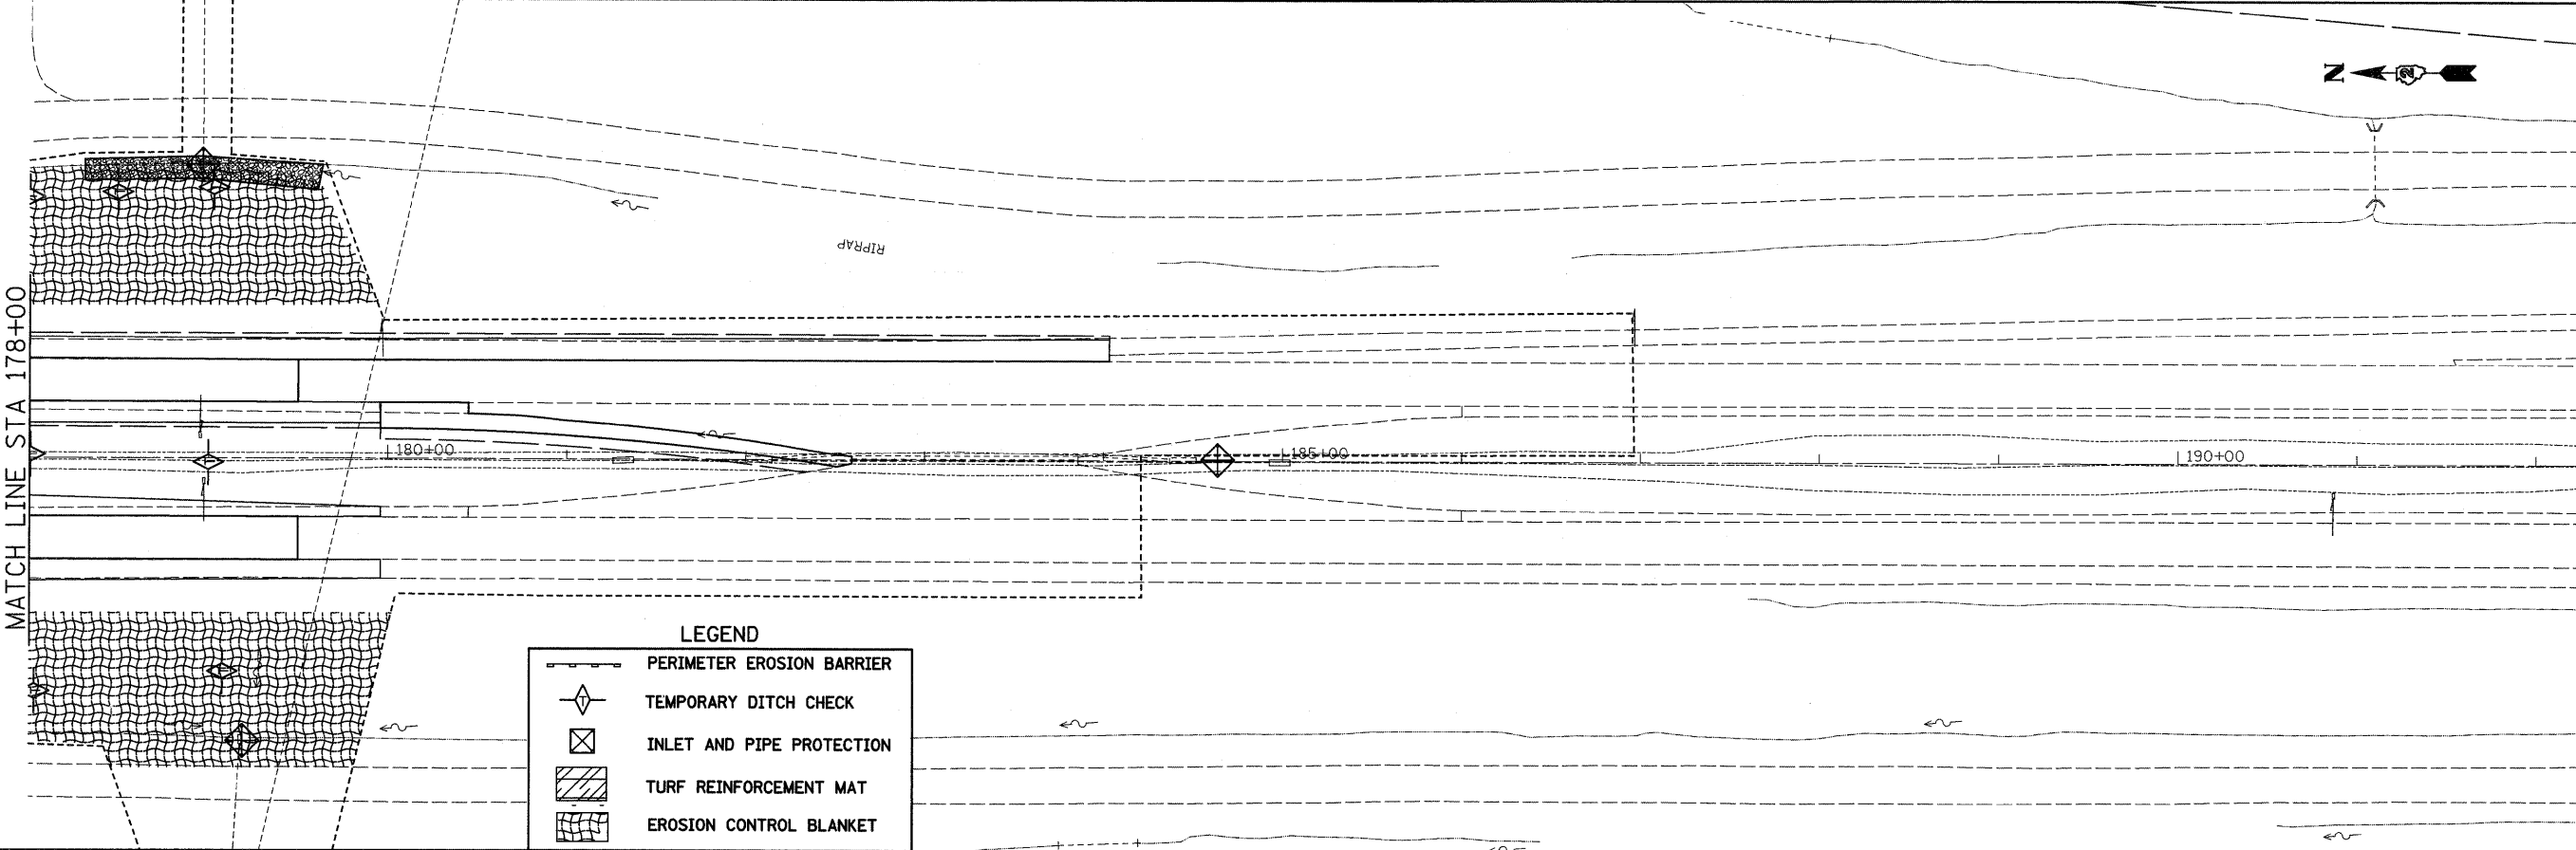

**LEGEND**

	PERIMETER EROSION BARRIER
	TEMPORARY DITCH CHECK
	INLET AND PIPE PROTECTION
	TURF REINFORCEMENT MAT
	EROSION CONTROL BLANKET

FILE NAME =  
 USER NAME = grantpm  
 DESIGNED -  
 DRAWN -  
 PLOT SCALE = 50.0000' / IN.  
 CHECKED -  
 PLOT DATE = Wed Feb 11 14:56:36 2009

DESIGNED -  
 DRAWN -  
 CHECKED -  
 DATE -

REVISED -  
 REVISED -  
 REVISED -  
 REVISED -

**STATE OF ILLINOIS  
 DEPARTMENT OF TRANSPORTATION**

REVISED SHEET 2-23-09  
**I-80 EROSION CONTROL**

SCALE: SHEET NO. OF SHEETS STA. TO STA.

F.A.I. RTE. 80	SECTION (81-1)R-1	COUNTY ROCK ISLAND	TOTAL SHEETS 292	SHEET NO. 159
FED. ROAD DIST. NO. ILLINOIS FED. AID PROJECT			CONTRACT NO. 64933	