


# ROW and Erosion Control

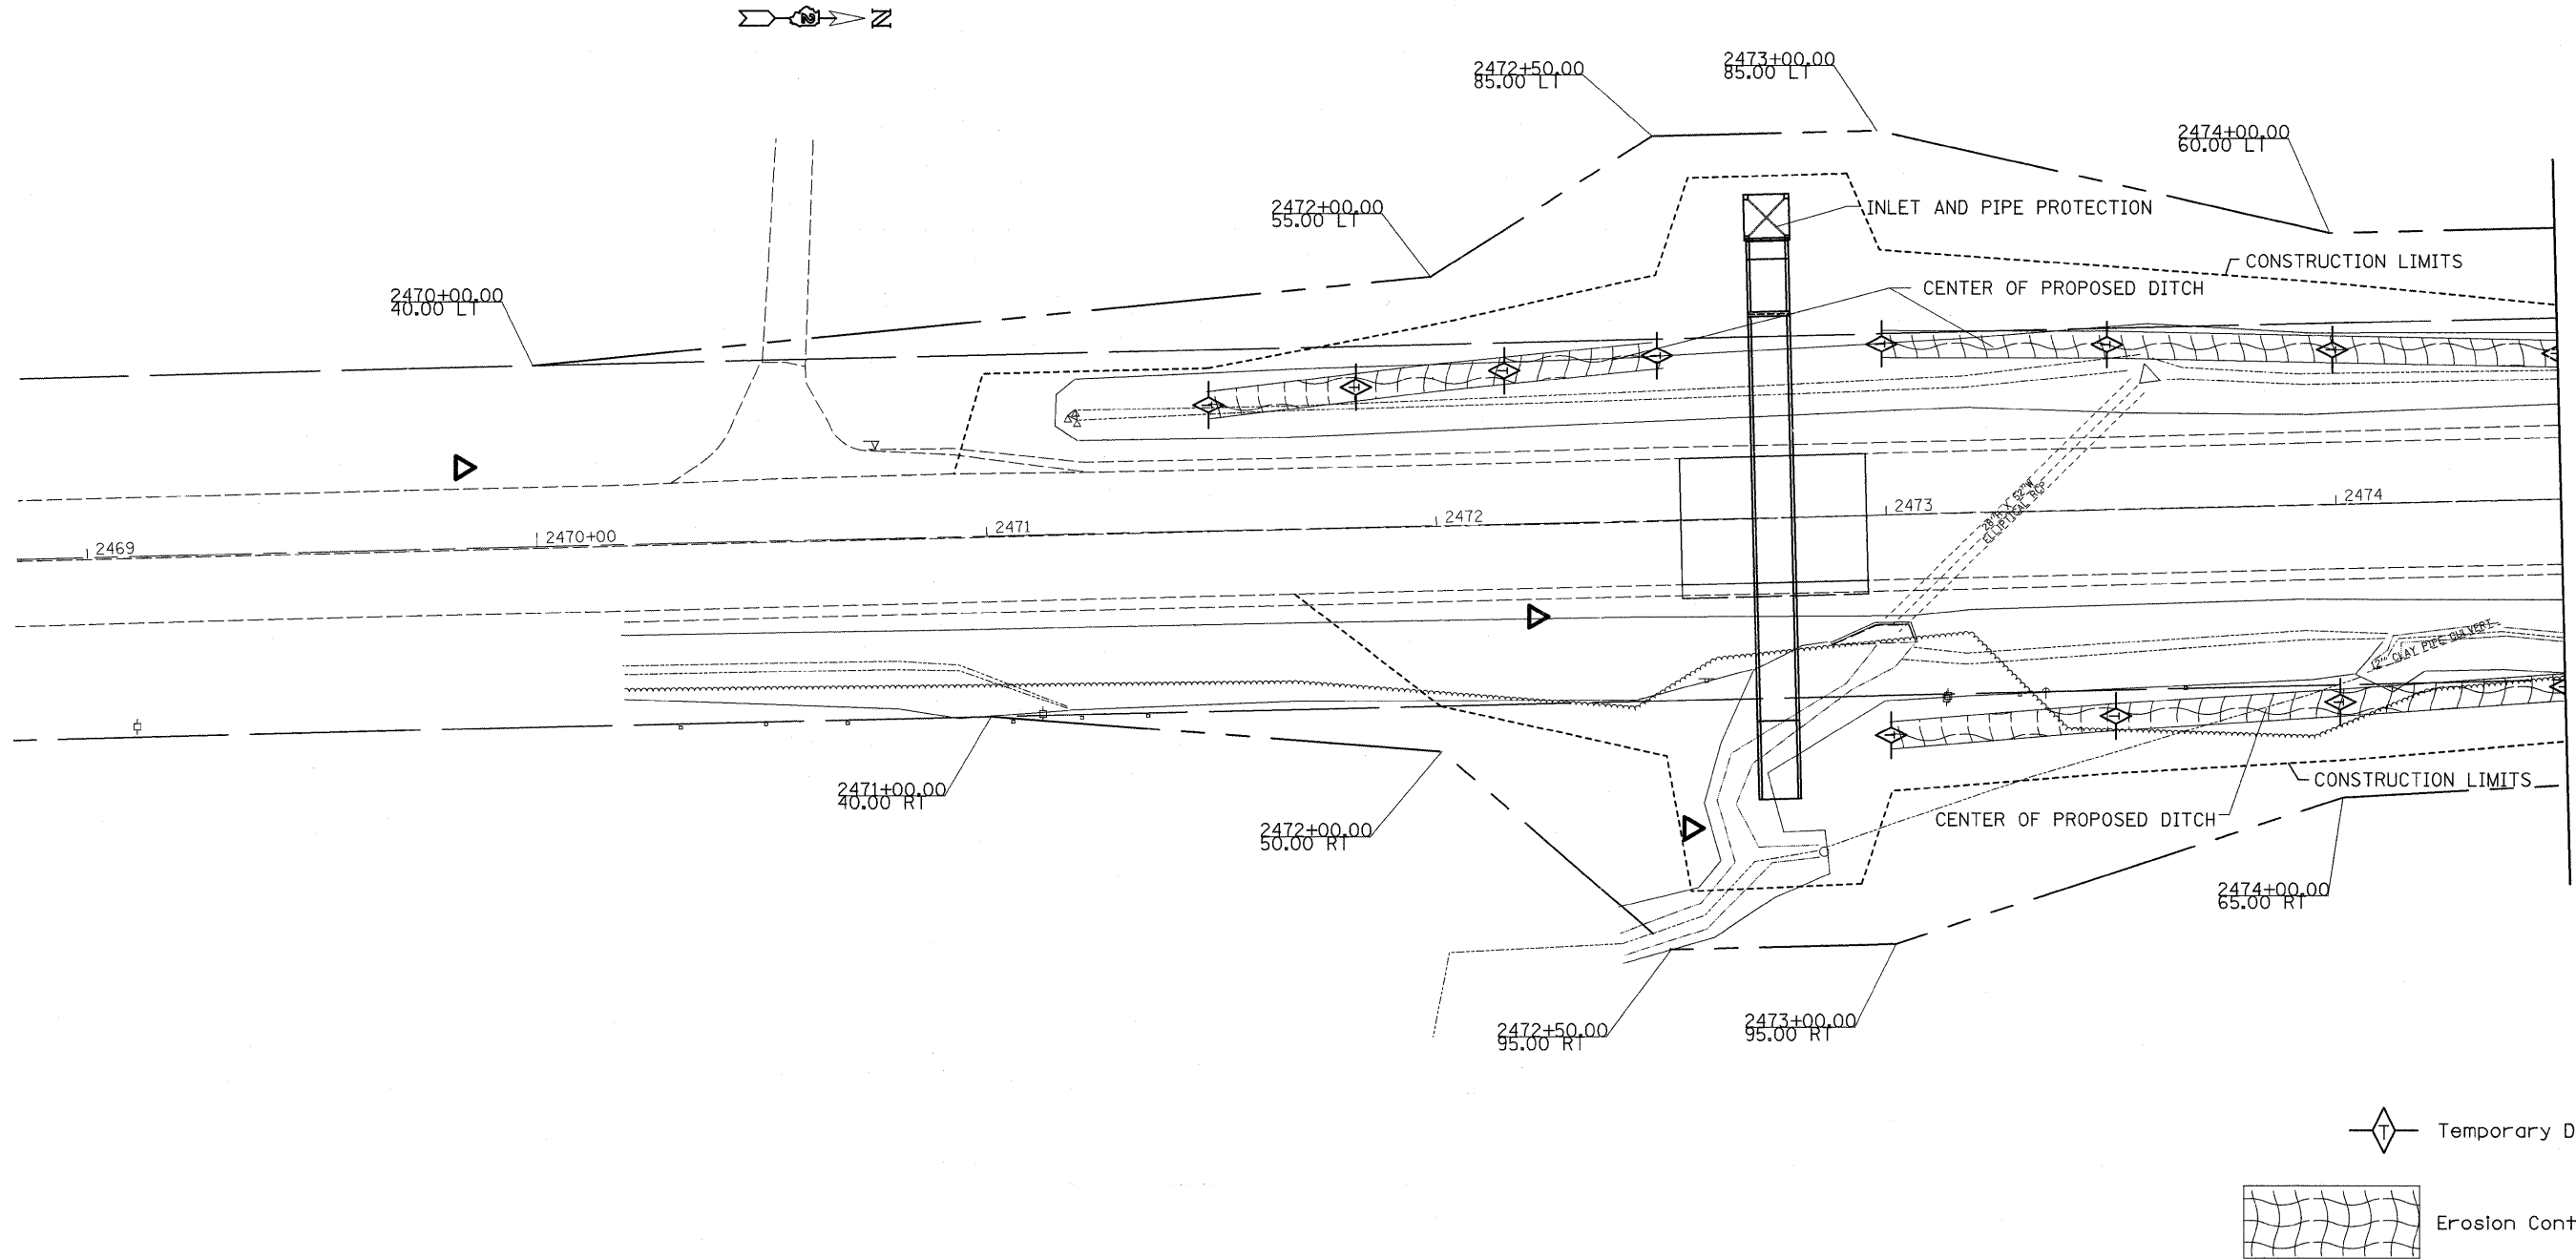

FILE NAME =	USER NAME = fordjd	DESIGNED -	REVISED -	STATE OF ILLINOIS DEPARTMENT OF TRANSPORTATION	IL 251				F.A.S. RTE.	SECTION	COUNTY	TOTAL SHEETS	SHEET NO.		
ct:\pw_work\PWIDOT\FORDJD\dms33877\026407-sht-eros.dgn		DRAWN -	REVISED -		SCALE:	SHEET NO.	OF	SHEETS	STA.	TO STA.	1177	111T	LASALLE	59	18
		CHECKED -	REVISED -						CONTRACT NO. 64A07						
		DATE -	REVISED -						ILLINOIS FED. AID PROJECT						
PLOT SCALE = 20,000' / IN.		PLOT DATE = Wed Dec 24 14:08:35 2008													