


# ROW and Erosion Control

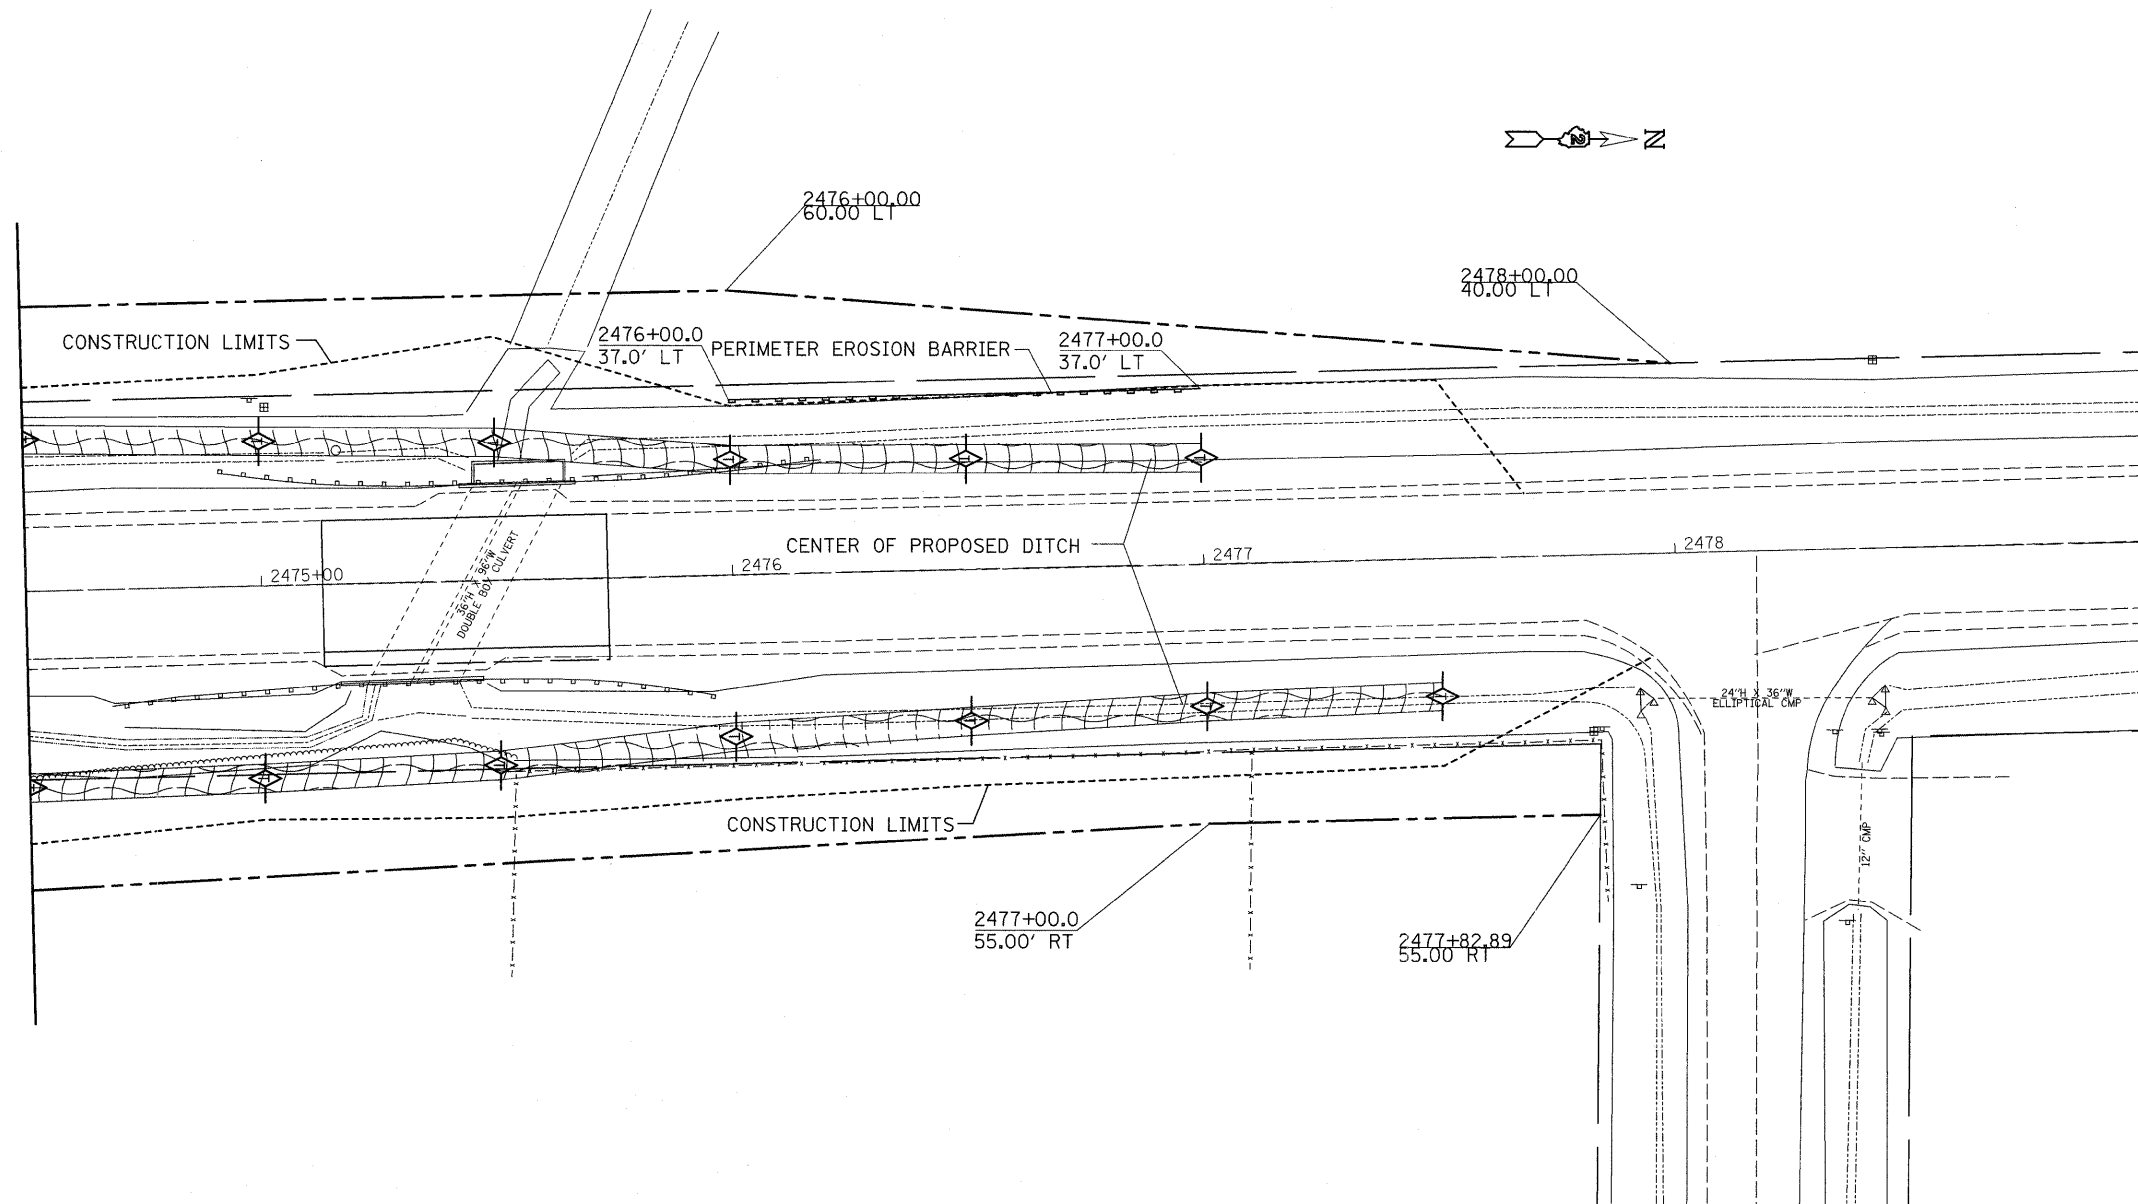

 Temporary Ditch Check

 Erosion Control Blanket

FILE NAME =	USER NAME = fordjd	DESIGNED -	REVISED -	STATE OF ILLINOIS DEPARTMENT OF TRANSPORTATION	IL 251				F.A.S. RTE.	SECTION	COUNTY	TOTAL SHEETS	SHEET NO.		
ci:\pw_work\PWIDOT\FORDJD\dms33877\026407-sht-eros.dgn	107-sht-eros.dgn	DRAWN -	REVISED -		SCALE:	SHEET NO.	OF	SHEETS	STA.	TO STA.	1177	111T	LASALLE	59	19
PLOT SCALE = 20.000' / IN.		CHECKED -	REVISED -						CONTRACT NO. 64A07						
PLOT DATE = Wed Dec 24 14:08:35 2008		DATE -	REVISED -						FED. ROAD DIST. NO. ILLINOIS FED. AID PROJECT						