


# ROW and Erosion Control

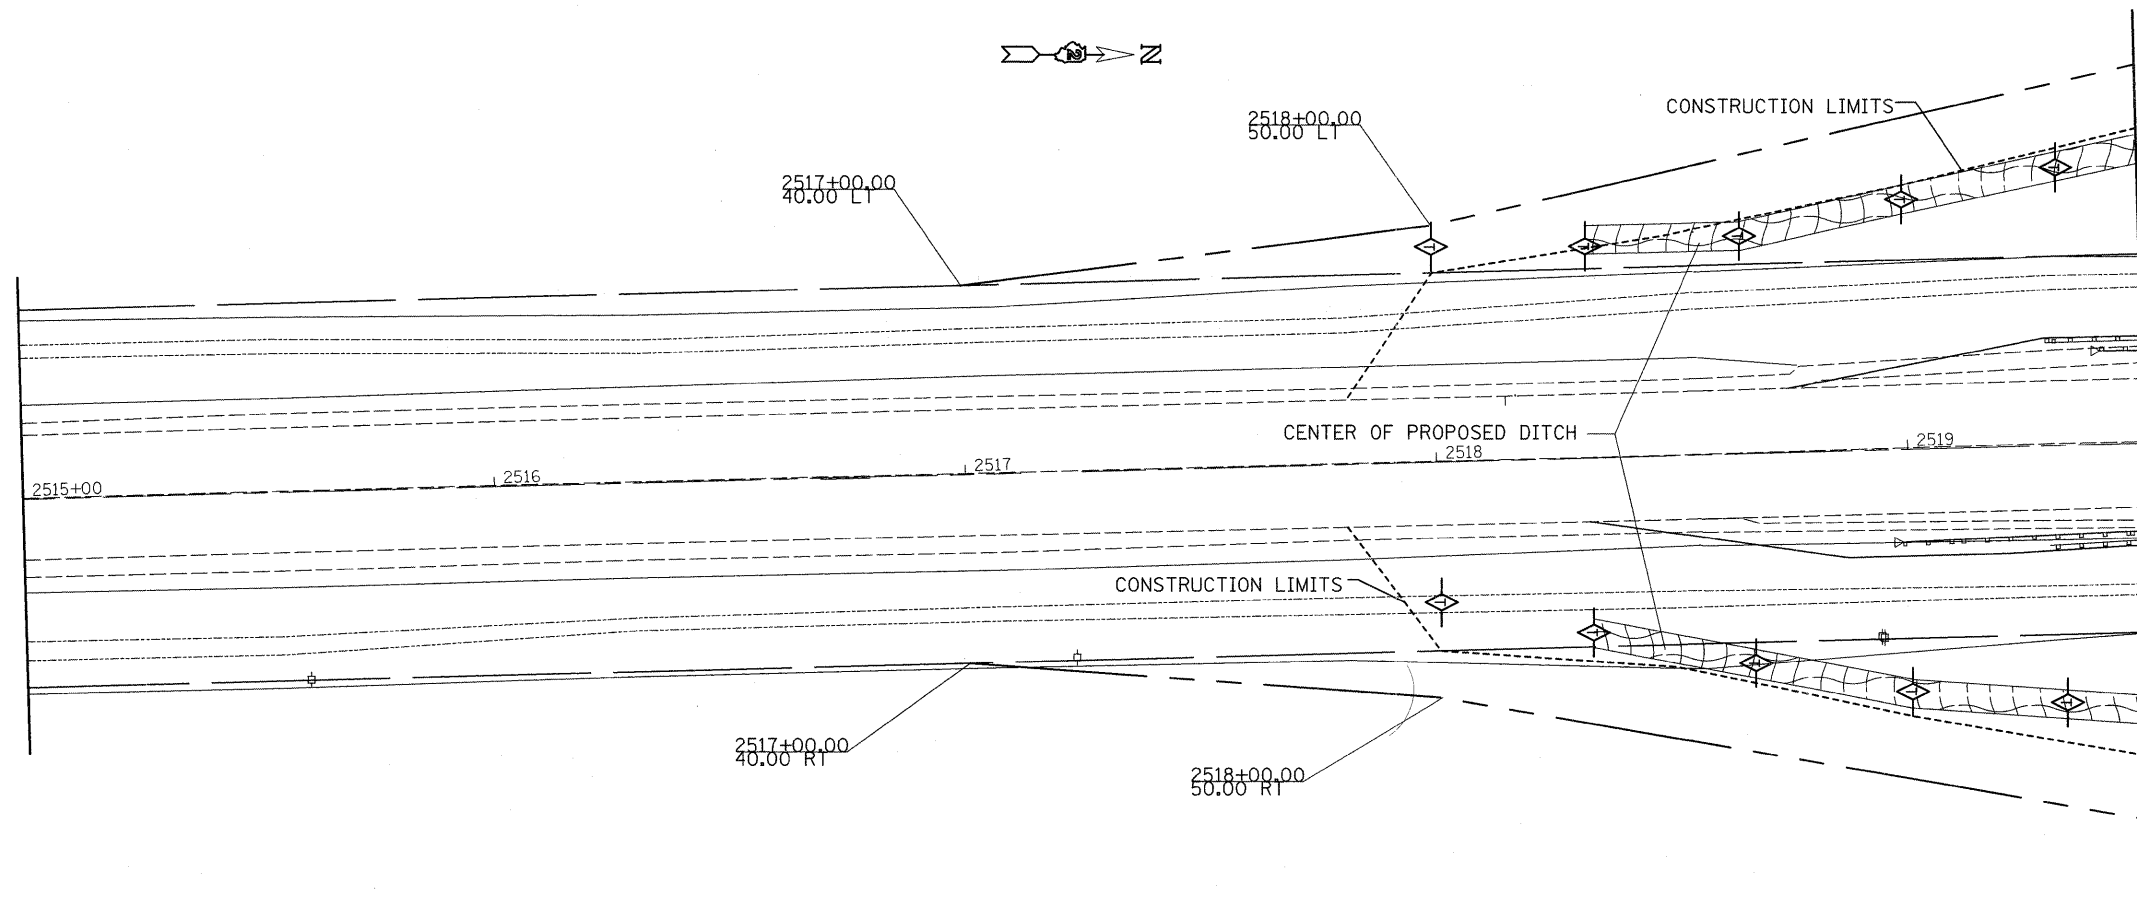

 Temporary Ditch Check

 Erosion Control Blanket

FILE NAME =	USER NAME = fordjd	DESIGNED -	REVISED -	STATE OF ILLINOIS DEPARTMENT OF TRANSPORTATION	IL 251				F.A.S. RTE.	SECTION	COUNTY	TOTAL SHEETS	SHEET NO.		
es:\pw_work\PWIDOT\FORDJD\dms33877\0264407-sht-eros.dgn	PLOT SCALE = 20.000' / IN.	DRAWN -	REVISED -		SCALE:	SHEET NO.	OF	SHEETS	STA.	TO STA.	1177	111T	LASALLE	59	20
	PLOT DATE = Wed Dec 24 14:00:35 2008	CHECKED -	REVISED -						CONTRACT NO. 64A07						
									ILLINOIS FED. AID PROJECT						