


ROW and Erosion Control

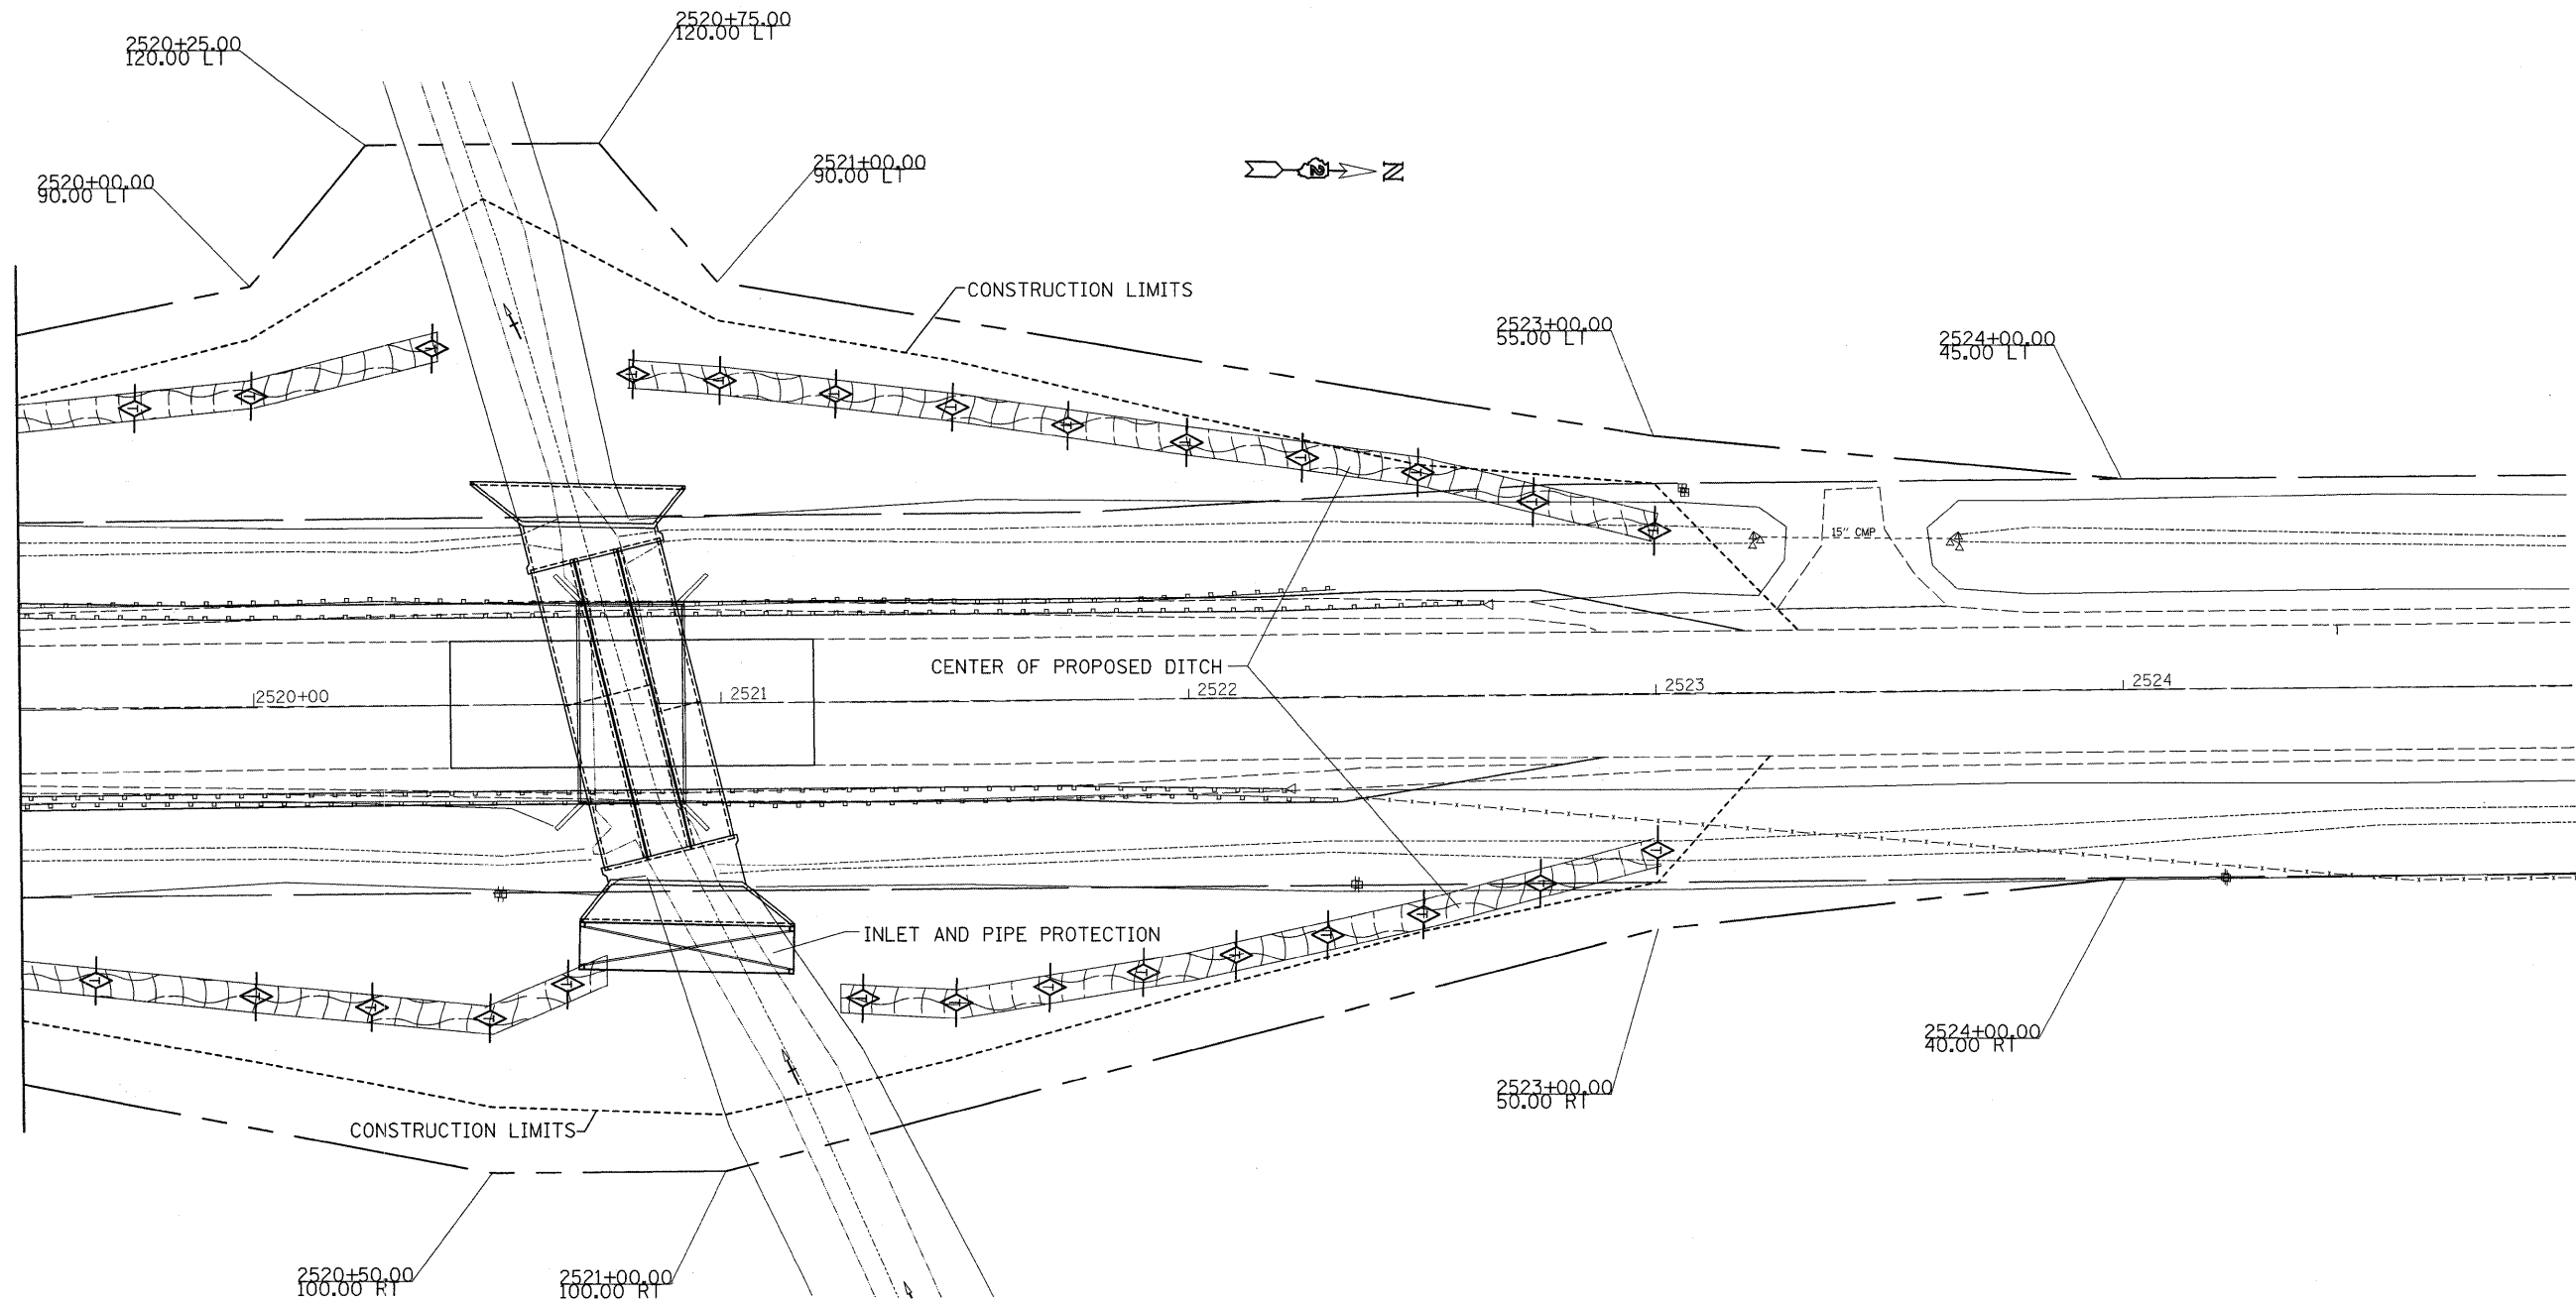

 Temporary Ditch Check

 Erosion Control Blanket

FILE NAME =	USER NAME = fordjd	DESIGNED -	REVISED -	STATE OF ILLINOIS DEPARTMENT OF TRANSPORTATION	IL 251				F.A.S. RTE.	SECTION	COUNTY	TOTAL SHEETS	SHEET NO.		
ct\pw\work\PIWIDOT\FORDJD\dms33877\0264407-sht-eros.dgn		DRAWN -	REVISED -		SCALE:	SHEET NO.	OF	SHEETS	STA.	TO STA.	1177	111T	LASALLE	59	21
PLOT SCALE = 20.000' / IN.		CHECKED -	REVISED -		CONTRACT NO. 64A07										
PLOT DATE = Wed Dec 24 14:08:36 2008		DATE -	REVISED -		FED. ROAD DIST. NO. ILLINOIS FED. AID PROJECT										