
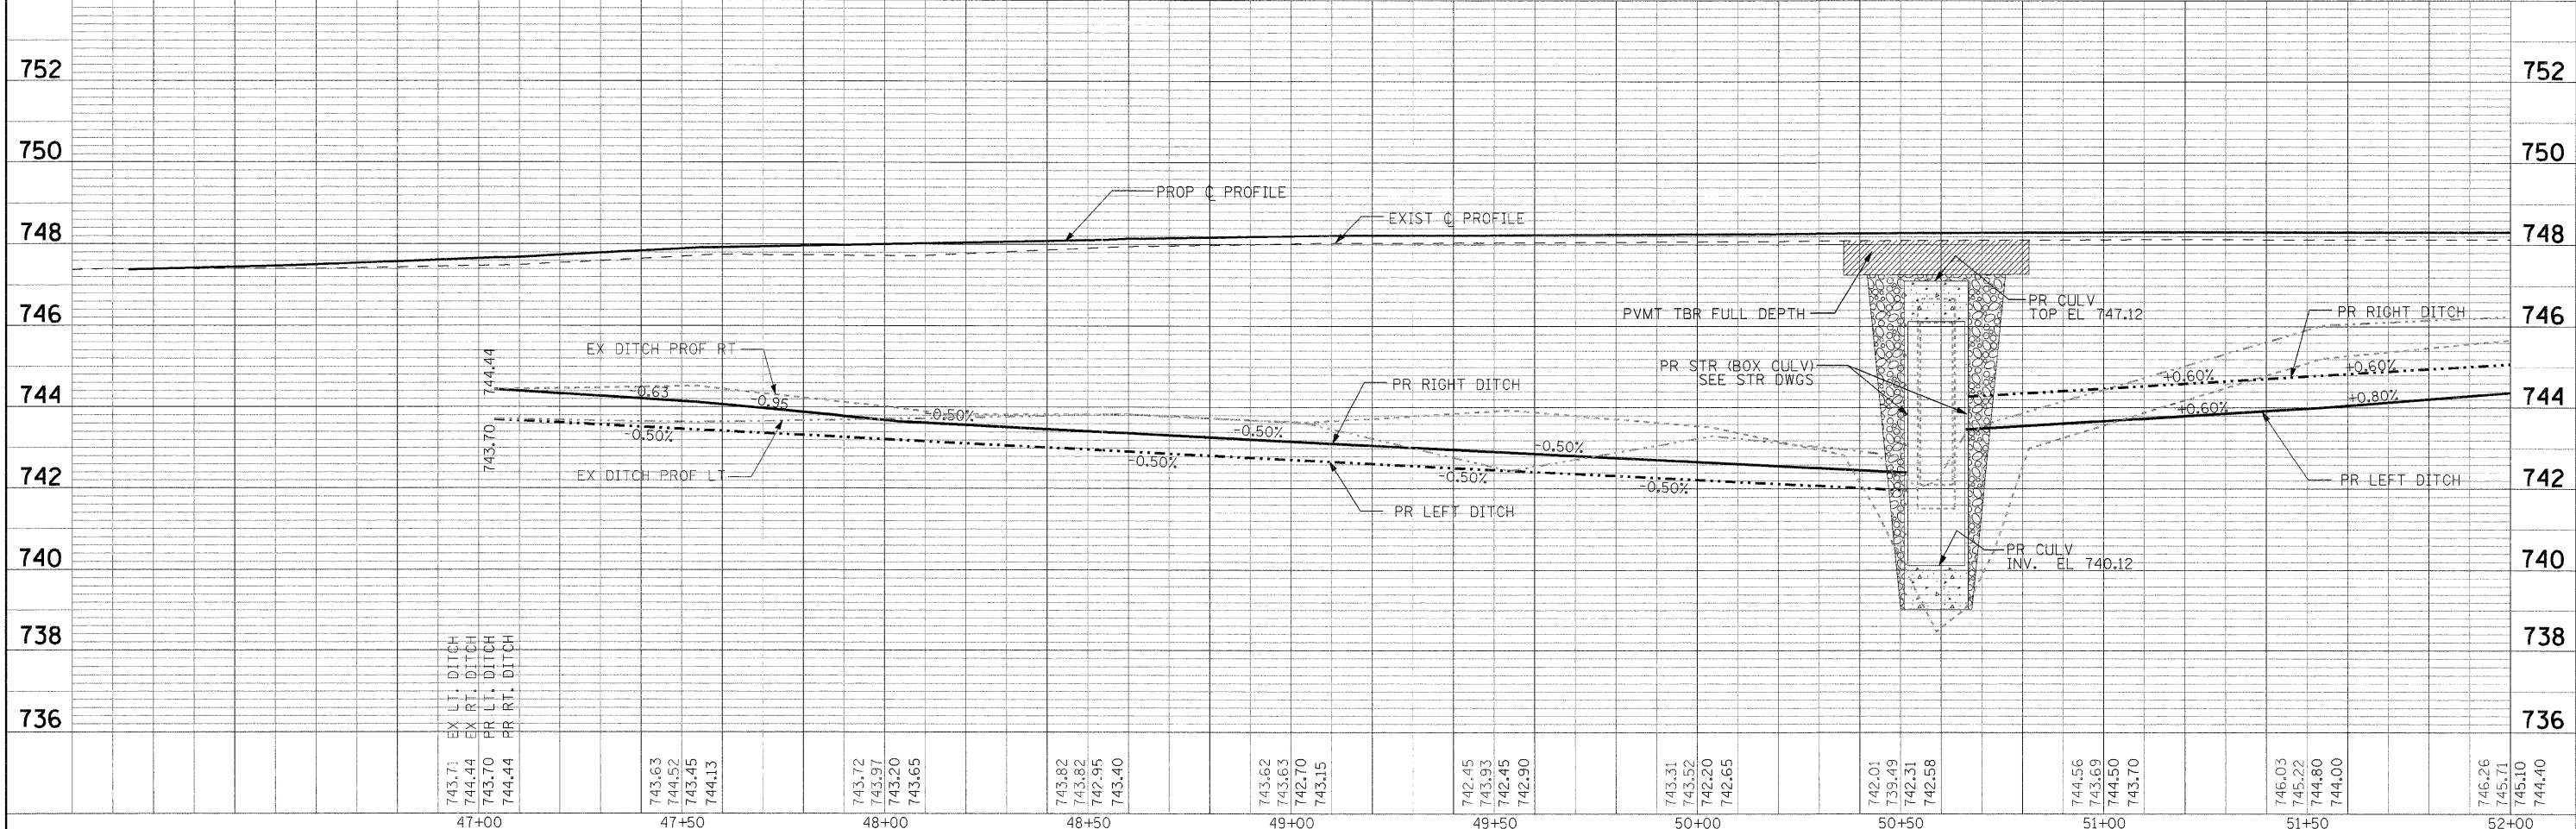
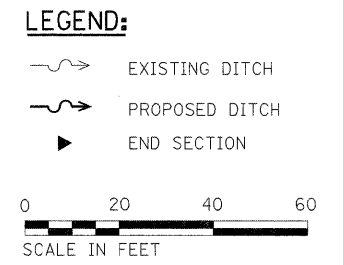


DATE: _____ BY: _____
 SURVEYED: _____
 ALIGNED: _____
 RT. OF WAY CHECKED: _____
 NOTE BOOK NO.: _____
 ROAD FILE NAME: _____

DATE: _____ BY: _____
 SURVEYED: _____
 GRADES CHECKED: _____
 (B.M. NOTED) _____
 STRUCTURE NOTATIONS CHECKED: _____
 NOTE BOOK NO.: _____

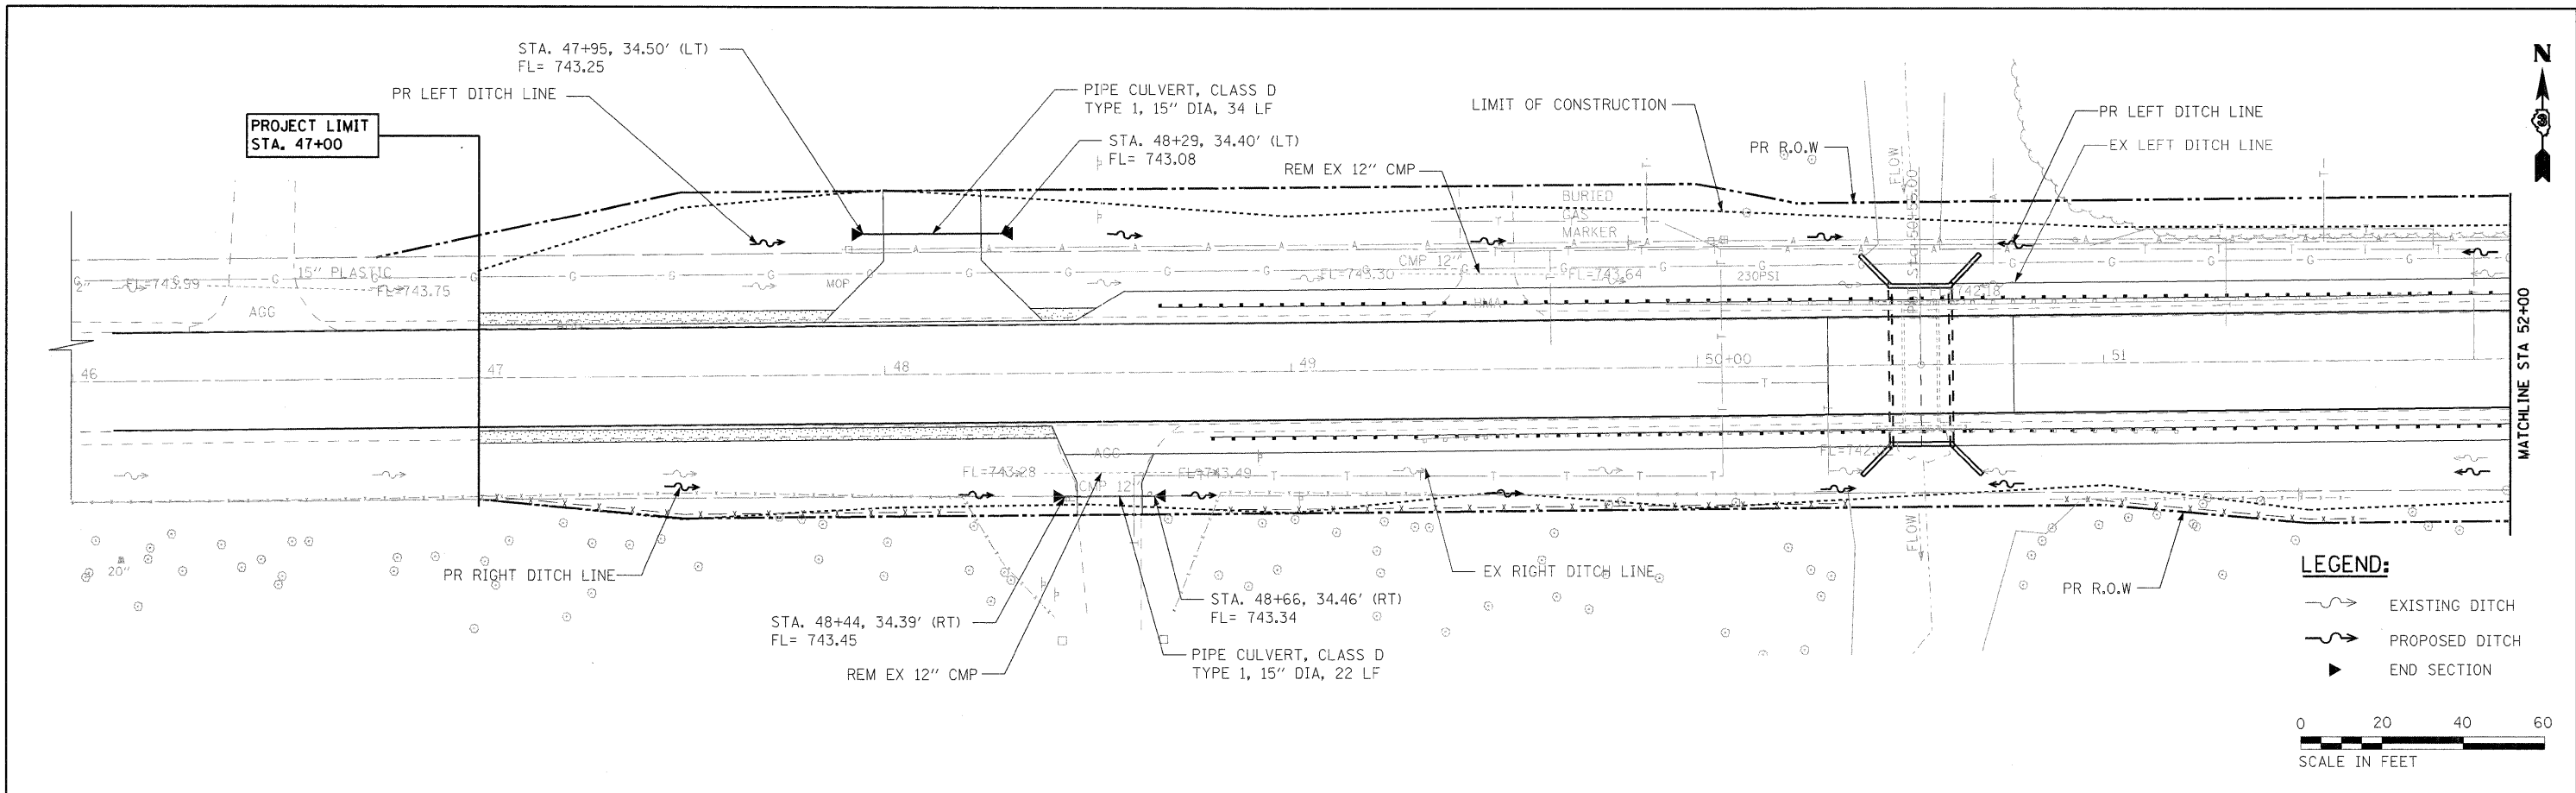

FILE NAME =	USER NAME = #USER*	DESIGNED DB	REVISED -	STATE OF ILLINOIS DEPARTMENT OF TRANSPORTATION	DRAINAGE PLAN AND PROFILE SN 027-2552 SHEET 1 OF 2	F.A.P. RTE. 697	SECTION (17)	COUNTY FORD	TOTAL SHEETS 29	SHEET NO. 14	
#FILE#	PLOT SCALE = #SCALE*	DRAWN RM RM	REVISED -			SCALE: 1"=20'		SHEET NO. 1 OF 8 SHEETS		STA. 46+10 TO STA. 52+00	
	PLOT DATE = #DATE*	CHECKED AS	REVISED -			FED. ROAD DIST. NO. ILLINOIS FED. AID PROJECT					
		DATE DECEMBER 2008	REVISED -			CONTRACT NO. 66874					