


NOTES:

1. Maintain temporary erosion control items from Stage II in place.
2. For final drainage information, see drainage plans.
3. For permanent erosion control information see landscape plans.
4. Place Permanent seeding / sodding during this stage.

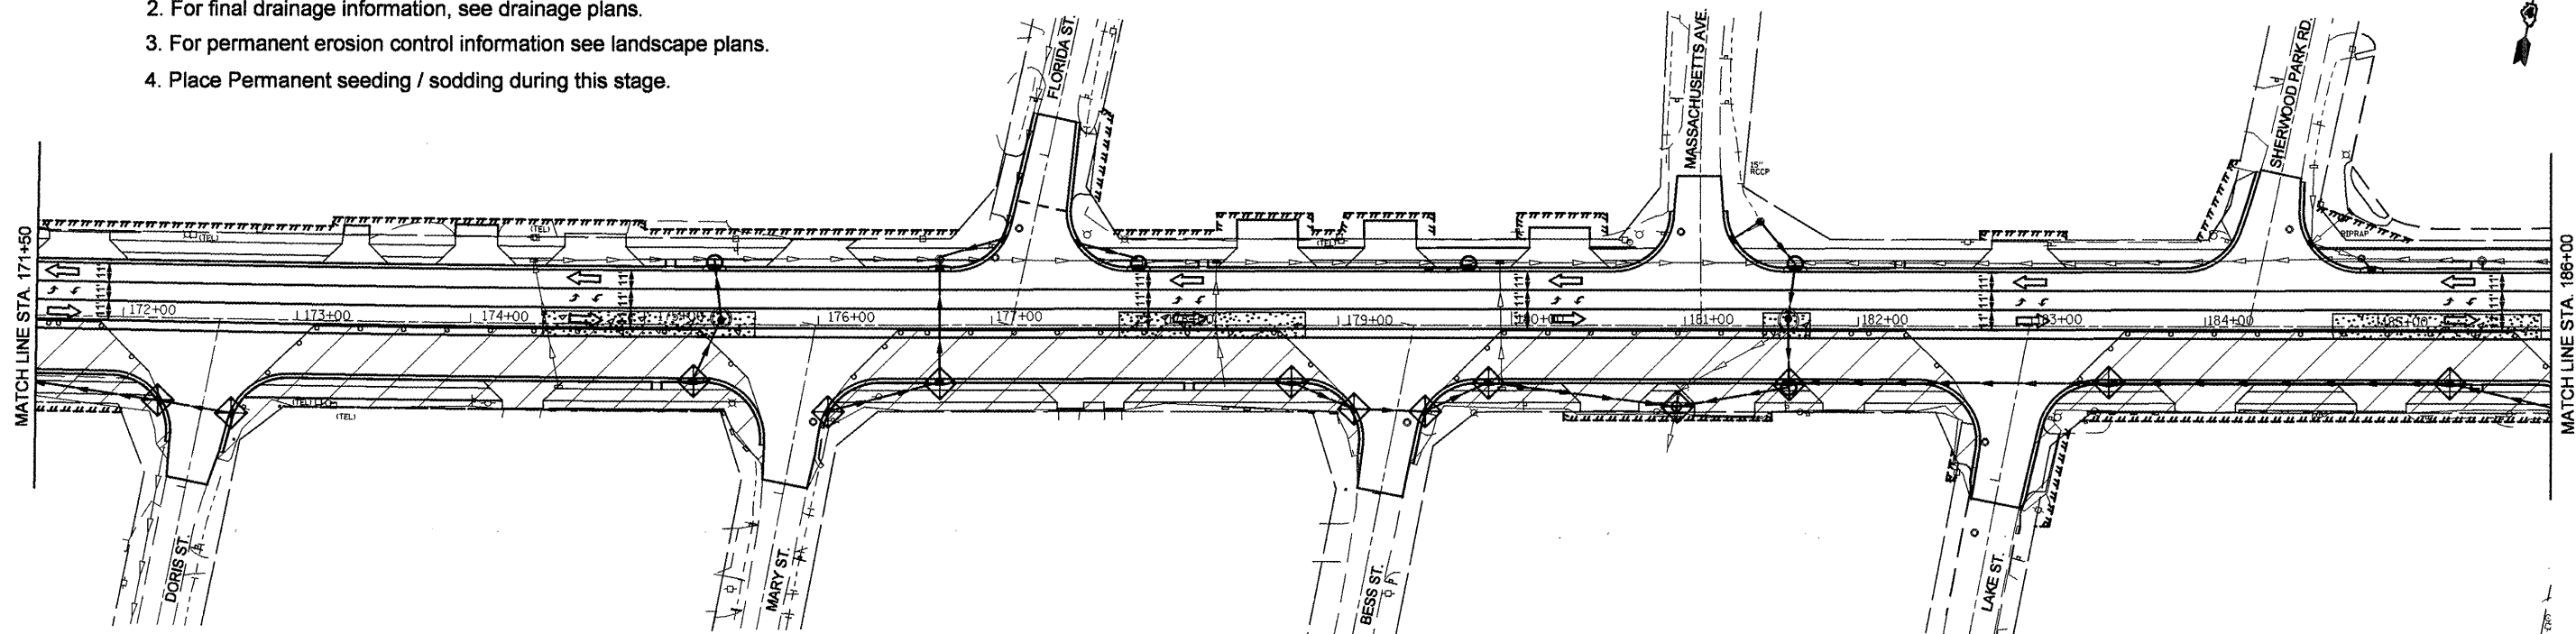

FILE NAME =
Stage III erosion sht.dgn

USER NAME = crespole

DESIGNED -

REVISED -

DRAWN -

REVISED -

CHECKED -

REVISED -

DATE -

REVISED -

**STATE OF ILLINOIS
DEPARTMENT OF TRANSPORTATION**

IL RTE 8 - Stage 3 Erosion Control Plans

SCALE: SHEET NO. OF SHEETS STA. TO STA.

F.A.P. RTE.	SECTION	COUNTY	TOTAL SHEETS	SHEET NO.
399	36 R-8	TAZEWELL	429	97
CONTRACT NO. 68258				

FED. ROAD DIST. NO. 4 [ILLINOIS] FED. AID PROJECT