
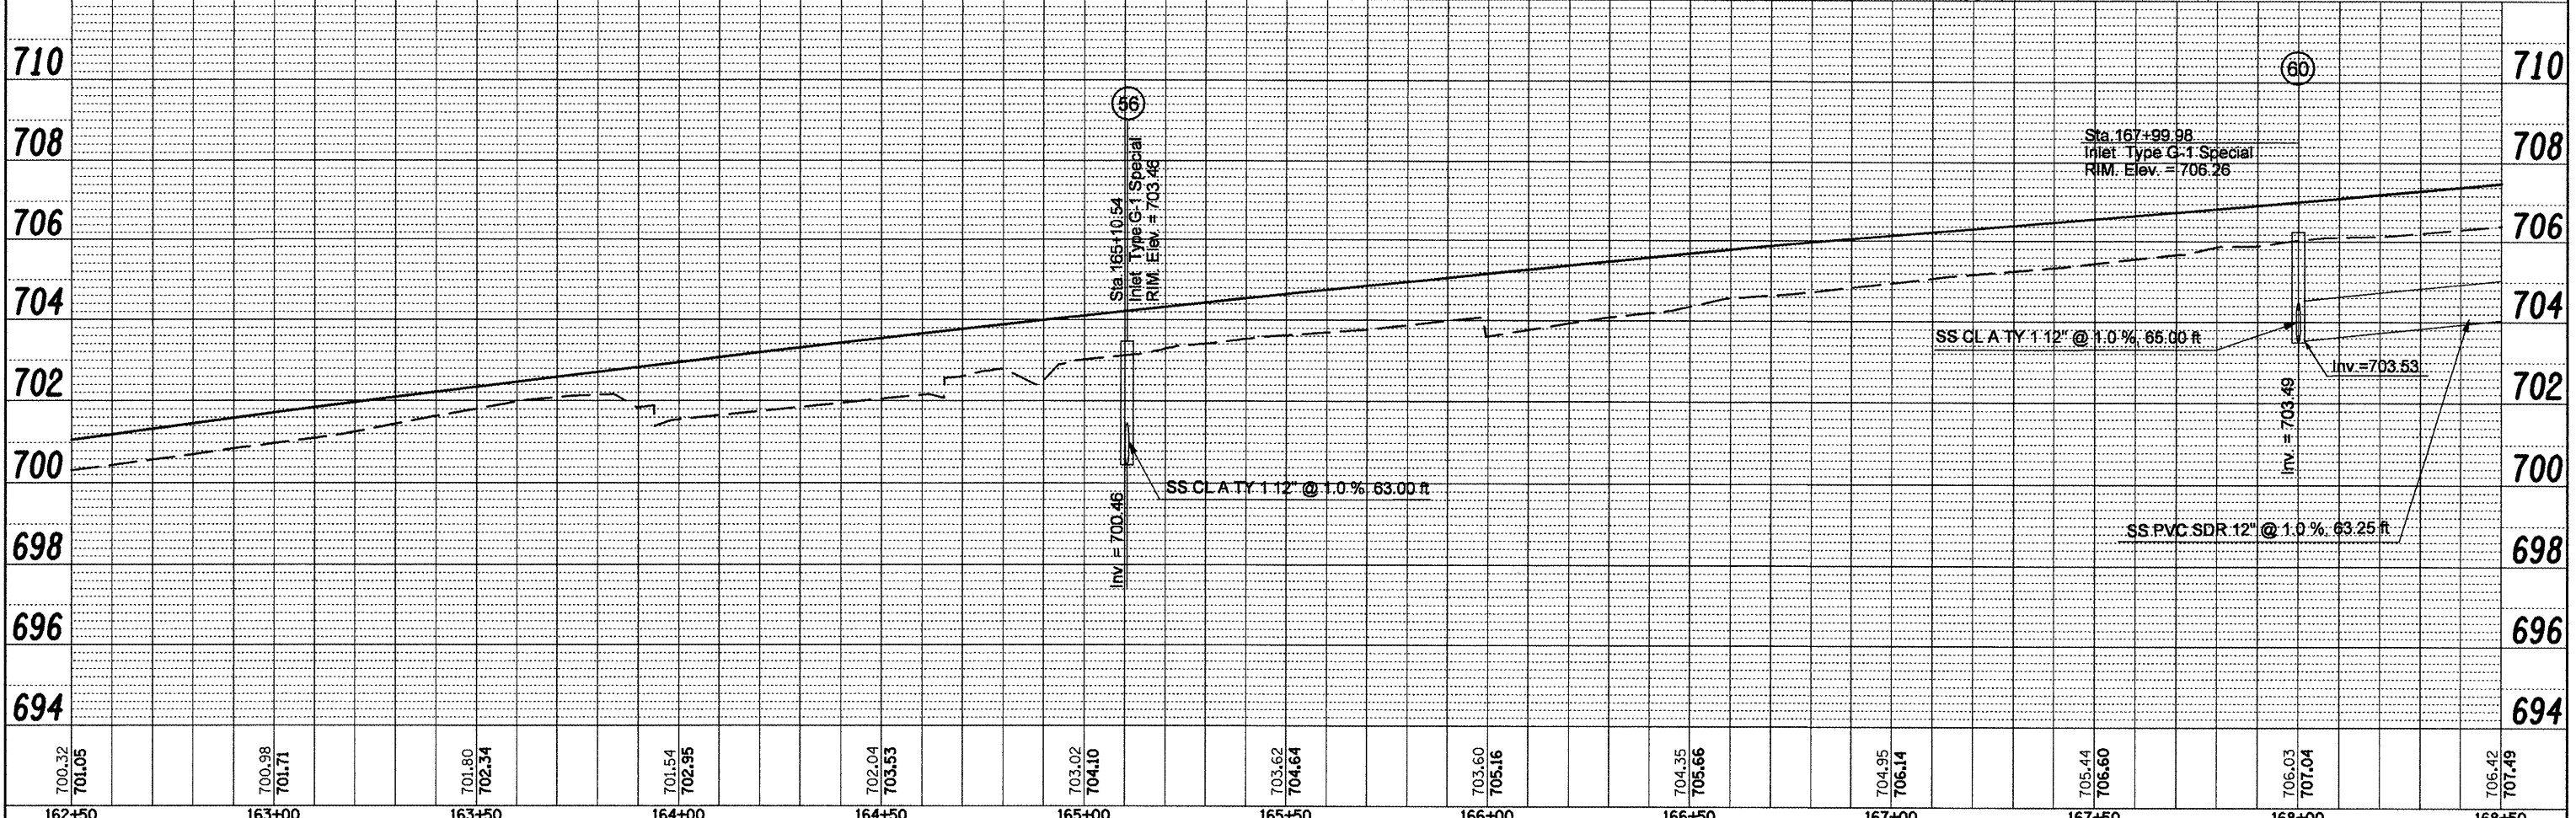


PLAN	SUBMITTED	DATE
	PLOTTED	
	CHECKED	
	NO. OF REVISIONS	
	BY	
	DATE	

PROFILE	SUBMITTED	DATE
	PLOTTED	
	CHECKED	
	NO. OF REVISIONS	
	BY	
	DATE	

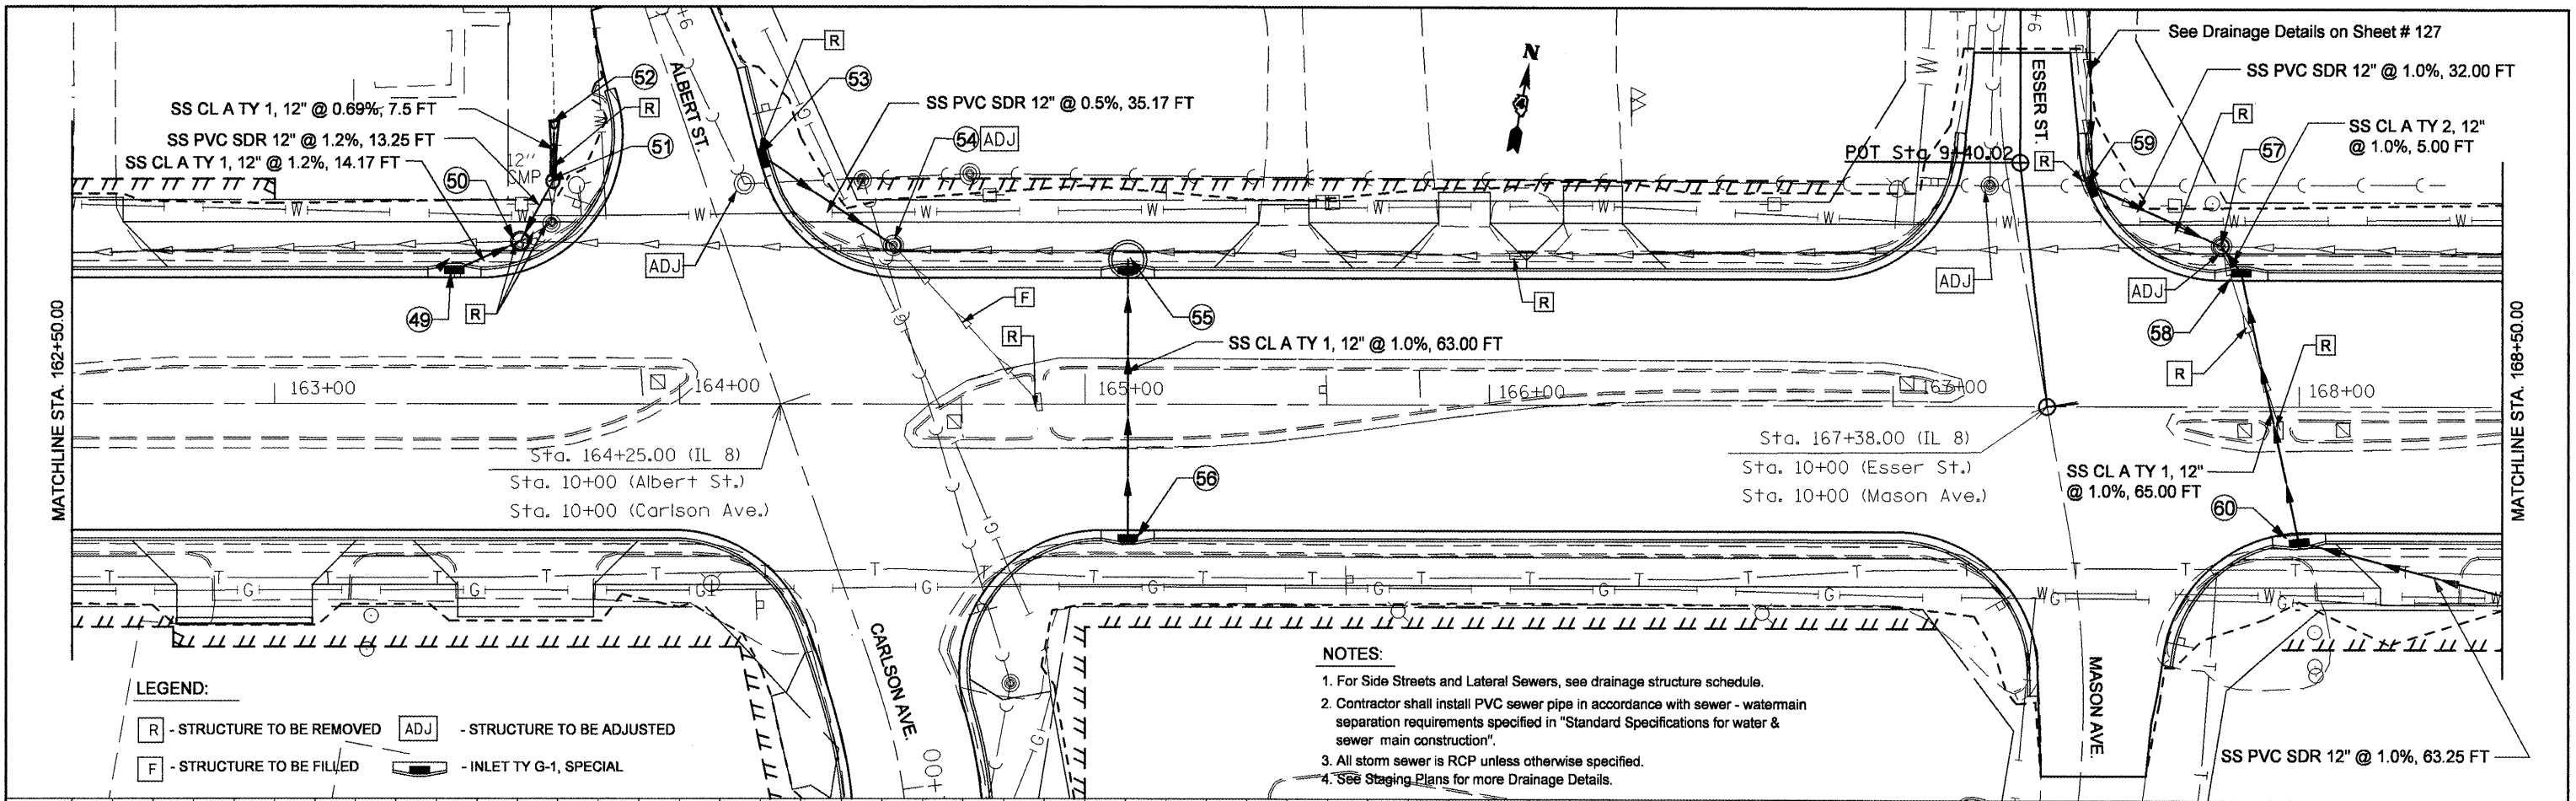

700.32 701.05	700.98 701.71	701.80 702.54	701.54 702.95	702.04 703.53	703.02 704.10	703.62 704.64	703.60 705.16	704.35 705.66	704.95 706.14	705.44 706.60	706.03 707.04	706.42 707.49
162+50	163+00	163+50	164+00	164+50	165+00	165+50	166+00	166+50	167+00	167+50	168+00	168+50

FILE NAME =  
 copy of drainage plan r.t.dgn

USER NAME = crespole  
 PLOT SCALE = 48.0000' / IN.  
 PLOT DATE = 12/24/2008

DESIGNED -  
 DRAWN -  
 CHECKED -  
 DATE -

REVISED -  
 REVISED -  
 REVISED -  
 REVISED -

STATE OF ILLINOIS  
 DEPARTMENT OF TRANSPORTATION

SCALE: SHEET NO. OF SHEETS STA. TO STA.

IL RTE 8 - DRAINAGE PLANS RT SIDE

F.A.P. RTE. 399 SECTION 36 R-8 COUNTY TAZEWELL TOTAL SHEETS 429 SHEET NO. 117 CONTRACT NO. 68258