

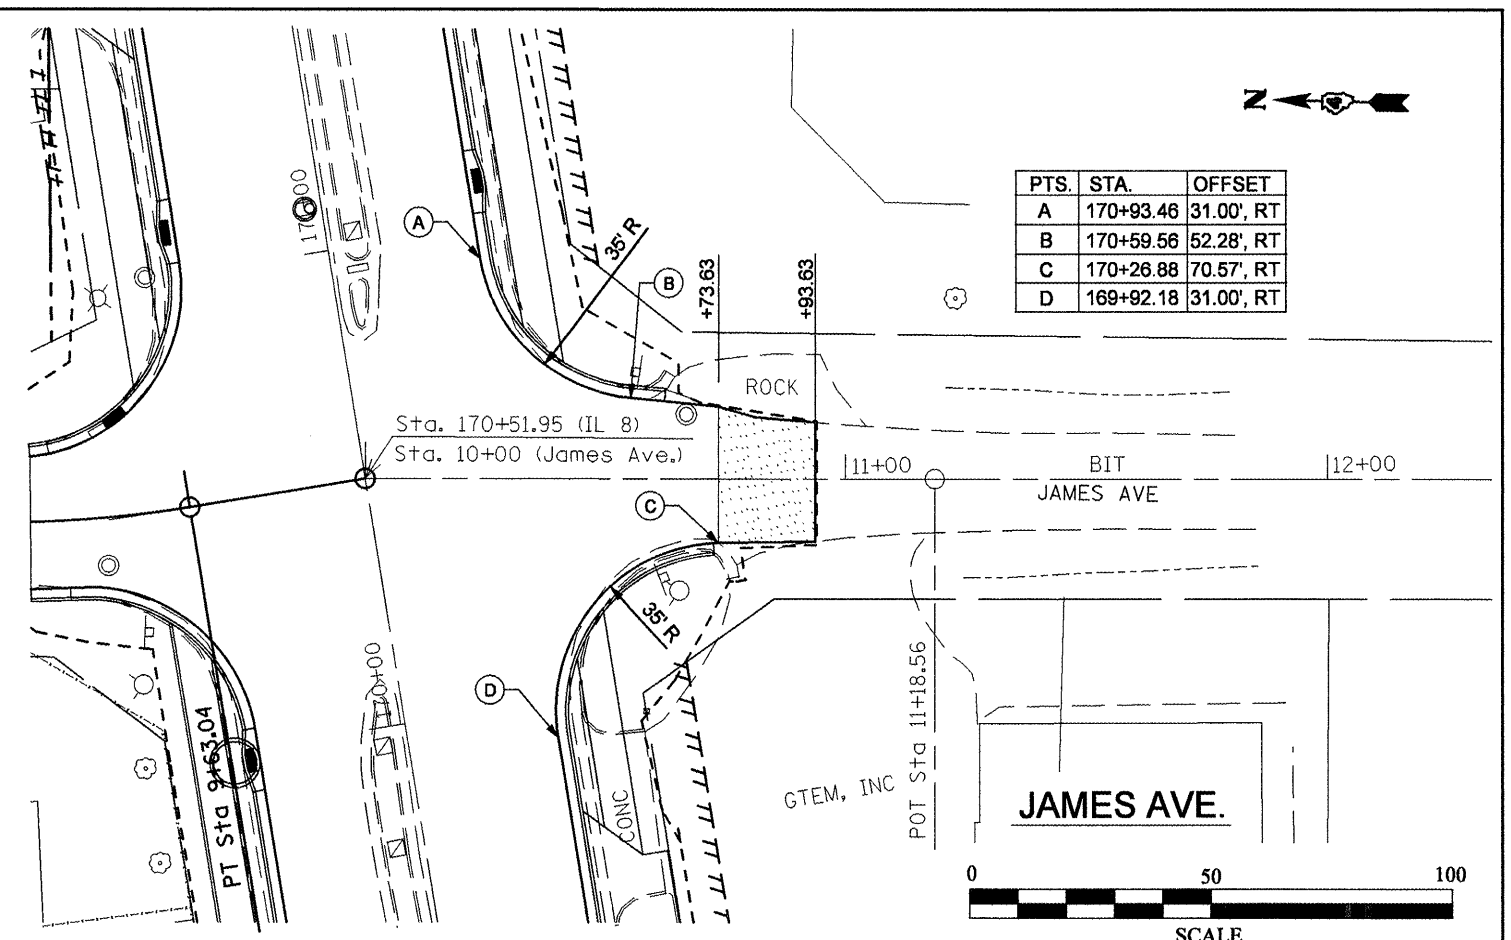
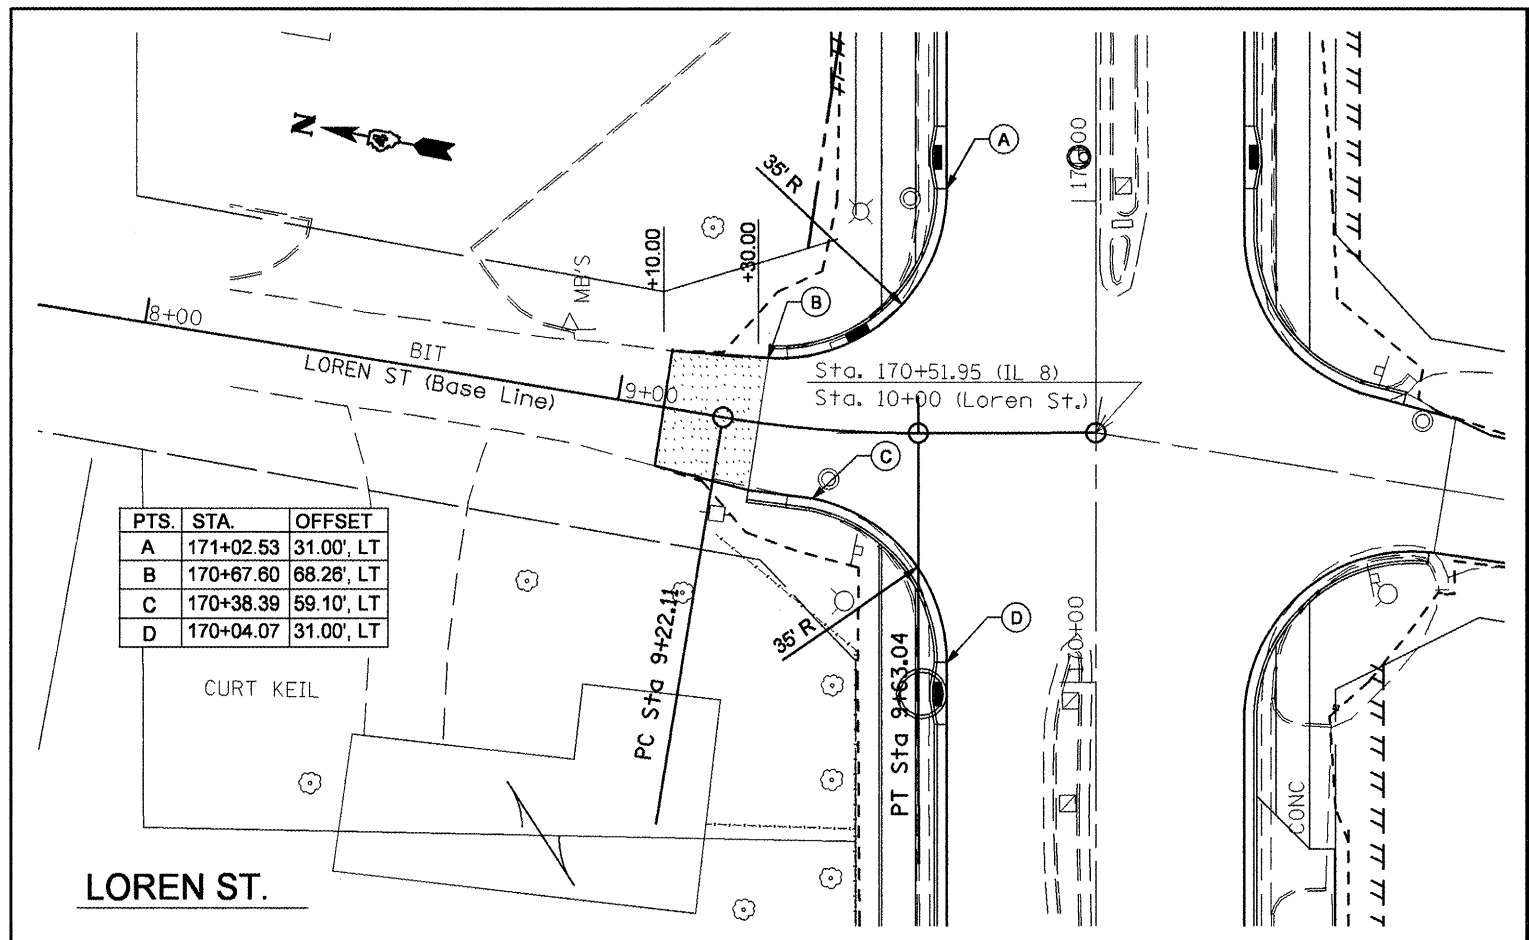


| | |
|----------|--|
| DATE | |
| BY | |
| DESIGNED | |
| DRAWN | |
| CHECKED | |
| DATE | |
| NO. | |

| | |
|----------|--|
| DATE | |
| BY | |
| DESIGNED | |
| DRAWN | |
| CHECKED | |
| DATE | |
| NO. | |

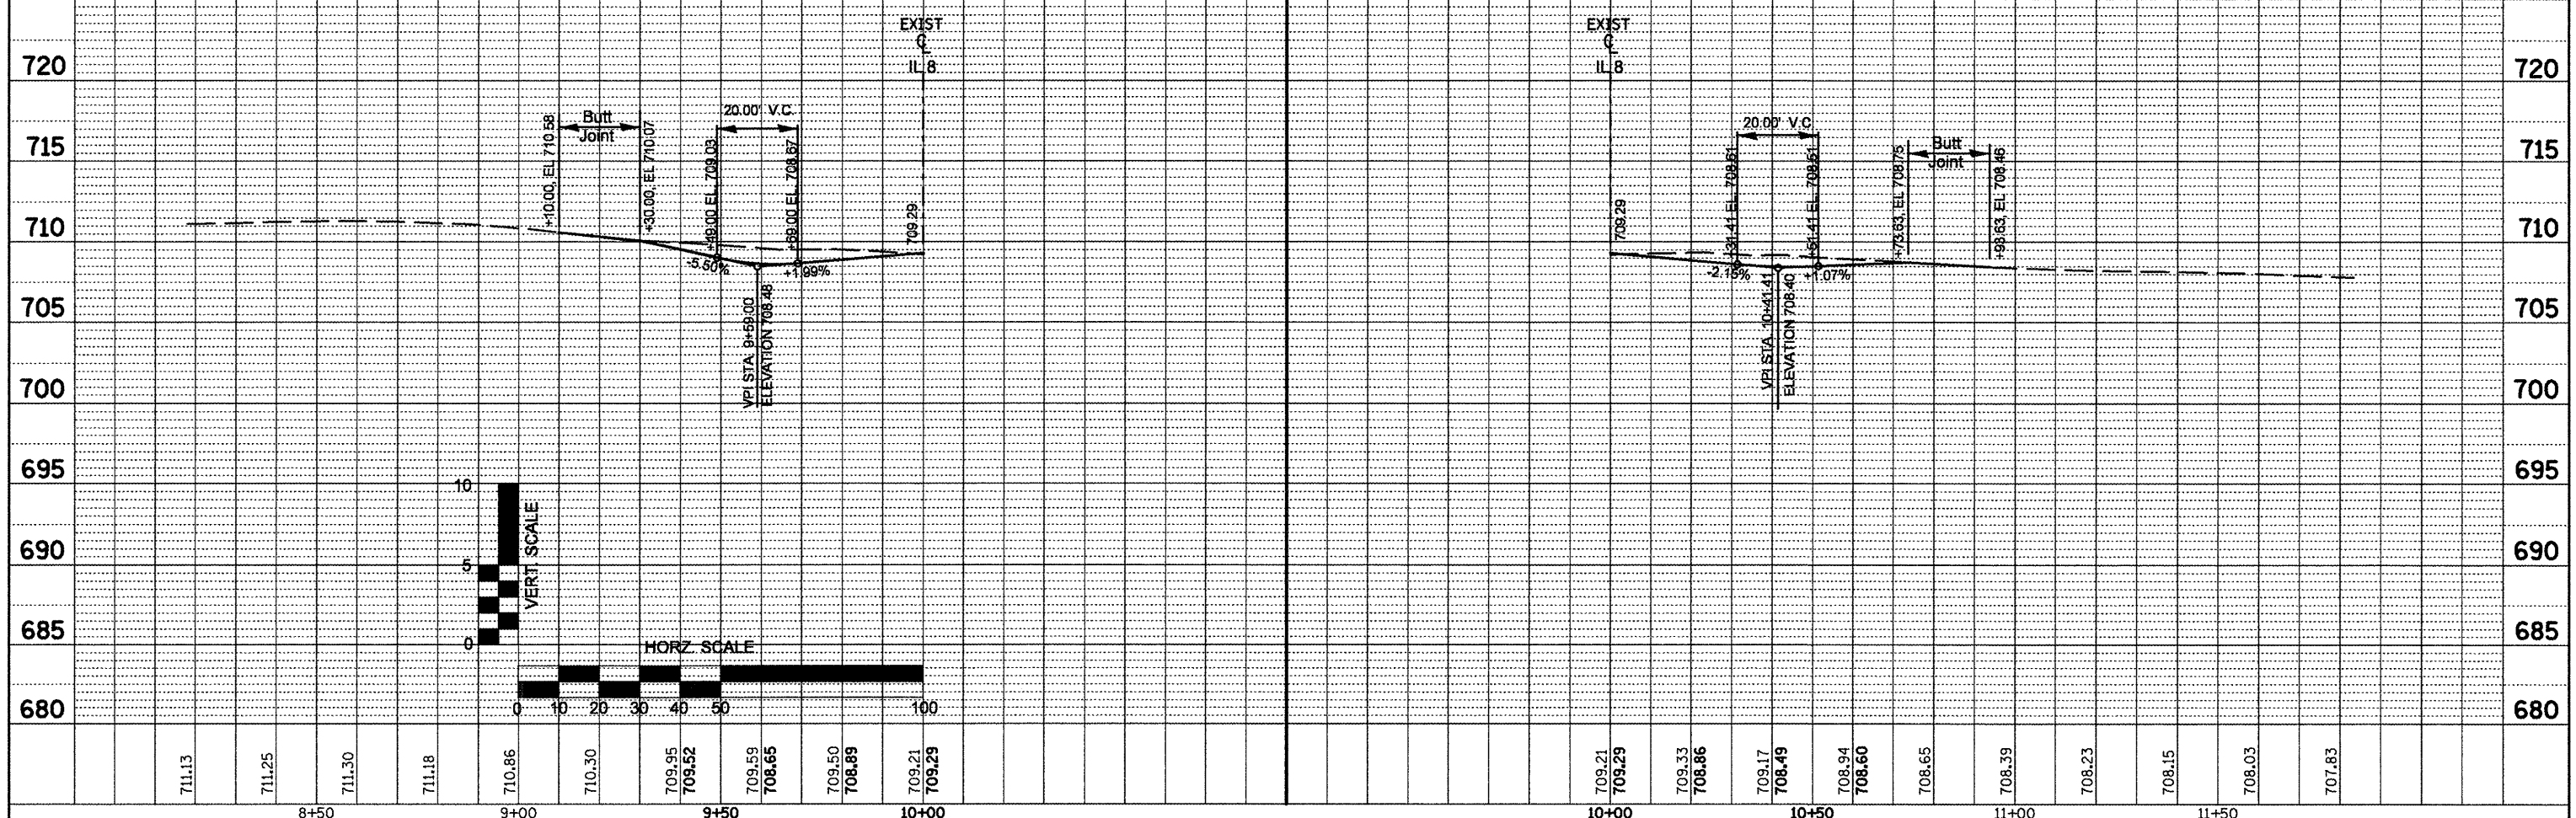

| PTS. | STA. | OFFSET |
|------|-----------|------------|
| A | 170+93.46 | 31.00', RT |
| B | 170+59.56 | 52.28', RT |
| C | 170+26.88 | 70.57', RT |
| D | 169+92.18 | 31.00', RT |

 

| | | | | | | | | | |
|------------------------------|----------------------|------------|----------------------------------|---|--------------------|----------------|-----------------------|------------------|---------------------------|
| FILE NAME = int-details2.dgn | USER NAME = crespole | DESIGNED - | REVISED - | STATE OF ILLINOIS DEPARTMENT OF TRANSPORTATION LOREN ST. & JAMES AVE. PLAN AND PROFILE | F.A.P. RTE. 399 | SECTION 36 R-8 | COUNTY TAZEWELL | TOTAL SHEETS 429 | SHEET NO. 128 |
| PLOT SCALE = 48.0000' / IN. | CHECKED - | REVISED - | SCALE: | | CONTRACT NO. 68258 | | FED. ROAD DIST. NO. 4 | | ILLINOIS FED. AID PROJECT |
| PLOT DATE = 12/11/2008 | DATE - | REVISED - | SHEET NO. OF SHEETS STA. TO STA. | | | | | | |
| | | | | | | | | | |