





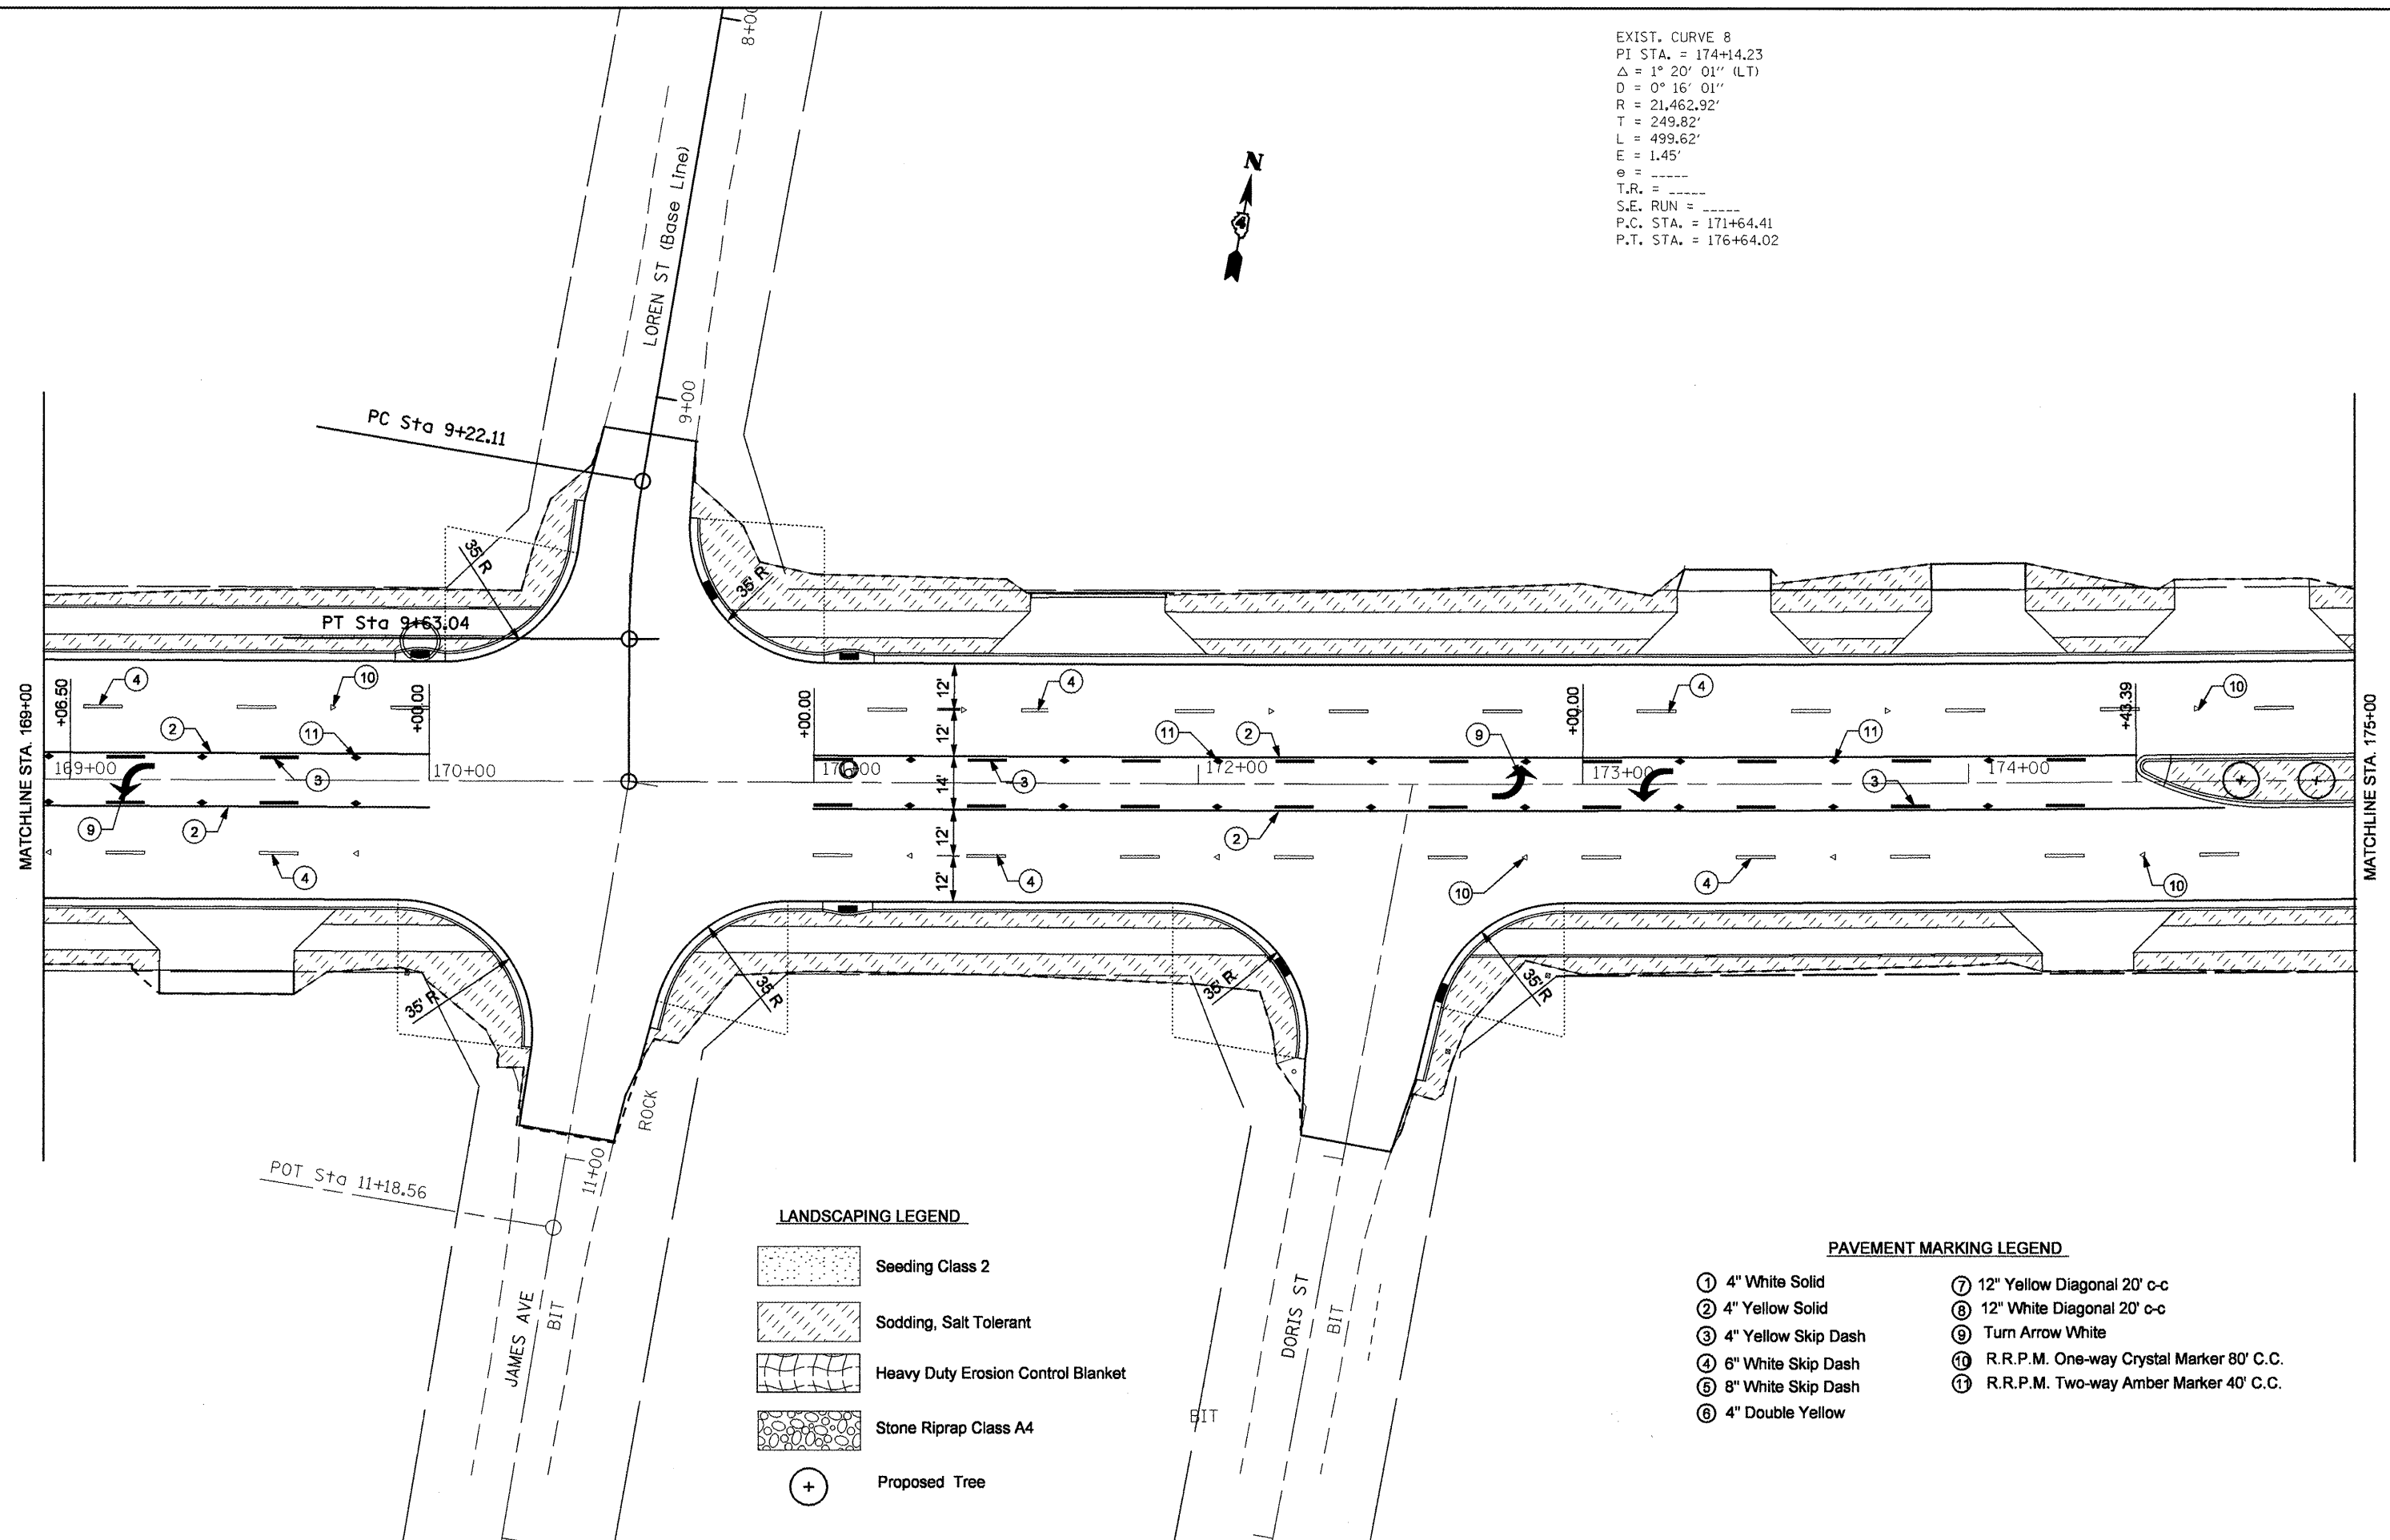

EXIST. CURVE 8
 PI STA. = 174+14.23
 $\Delta = 1^\circ 20' 01''$ (LT)
 $D = 0^\circ 16' 01''$
 $R = 21,462.92'$
 $T = 249.82'$
 $L = 499.62'$
 $E = 1.45'$
 $e = \text{-----}$
 $T.R. = \text{-----}$
 $S.E. \text{ RUN} = \text{-----}$
 $P.C. \text{ STA.} = 171+64.41$
 $P.T. \text{ STA.} = 176+64.02$

 

- LANDSCAPING LEGEND**
-  Seeding Class 2
 -  Sodding, Salt Tolerant
 -  Heavy Duty Erosion Control Blanket
 -  Stone Riprap Class A4
 -  Proposed Tree

- PAVEMENT MARKING LEGEND**
- ① 4" White Solid
 - ② 4" Yellow Solid
 - ③ 4" Yellow Skip Dash
 - ④ 6" White Skip Dash
 - ⑤ 8" White Skip Dash
 - ⑥ 4" Double Yellow
 - ⑦ 12" Yellow Diagonal 20' c-c
 - ⑧ 12" White Diagonal 20' c-c
 - ⑨ Turn Arrow White
 - ⑩ R.R.P.M. One-way Crystal Marker 80' C.C.
 - ⑪ R.R.P.M. Two-way Amber Marker 40' C.C.

FILE NAME =
 Copy of pvmntmking sht.dgn

USER NAME = swisherdh	DESIGNED -	REVISED -
PLOT SCALE = 40.0000' / IN.	DRAWN -	REVISED -
PLOT DATE = 12/11/2008	CHECKED -	REVISED -
	DATE -	REVISED -

**STATE OF ILLINOIS
 DEPARTMENT OF TRANSPORTATION**

PAVEMENT MARKING & LANDSCAPING PLANS

SCALE:	SHEET NO.	OF	SHEETS	STA.	TO STA.
--------	-----------	----	--------	------	---------

F.A.P. RTE.	SECTION	COUNTY	TOTAL SHEETS	SHEET NO.
399	36 R-8	TAZEWELL	429	159
FED. ROAD DIST. NO. 4 ILLINOIS FED. AID PROJECT				
CONTRACT NO. 68258				