

 


DATE	
BY	
PLAN	SURVEYED
	NOTED
	PLOTTED
	CHECKED
	FILED
	NO. _____
	NO. _____
	NO. _____
	NO. _____
	NO. _____

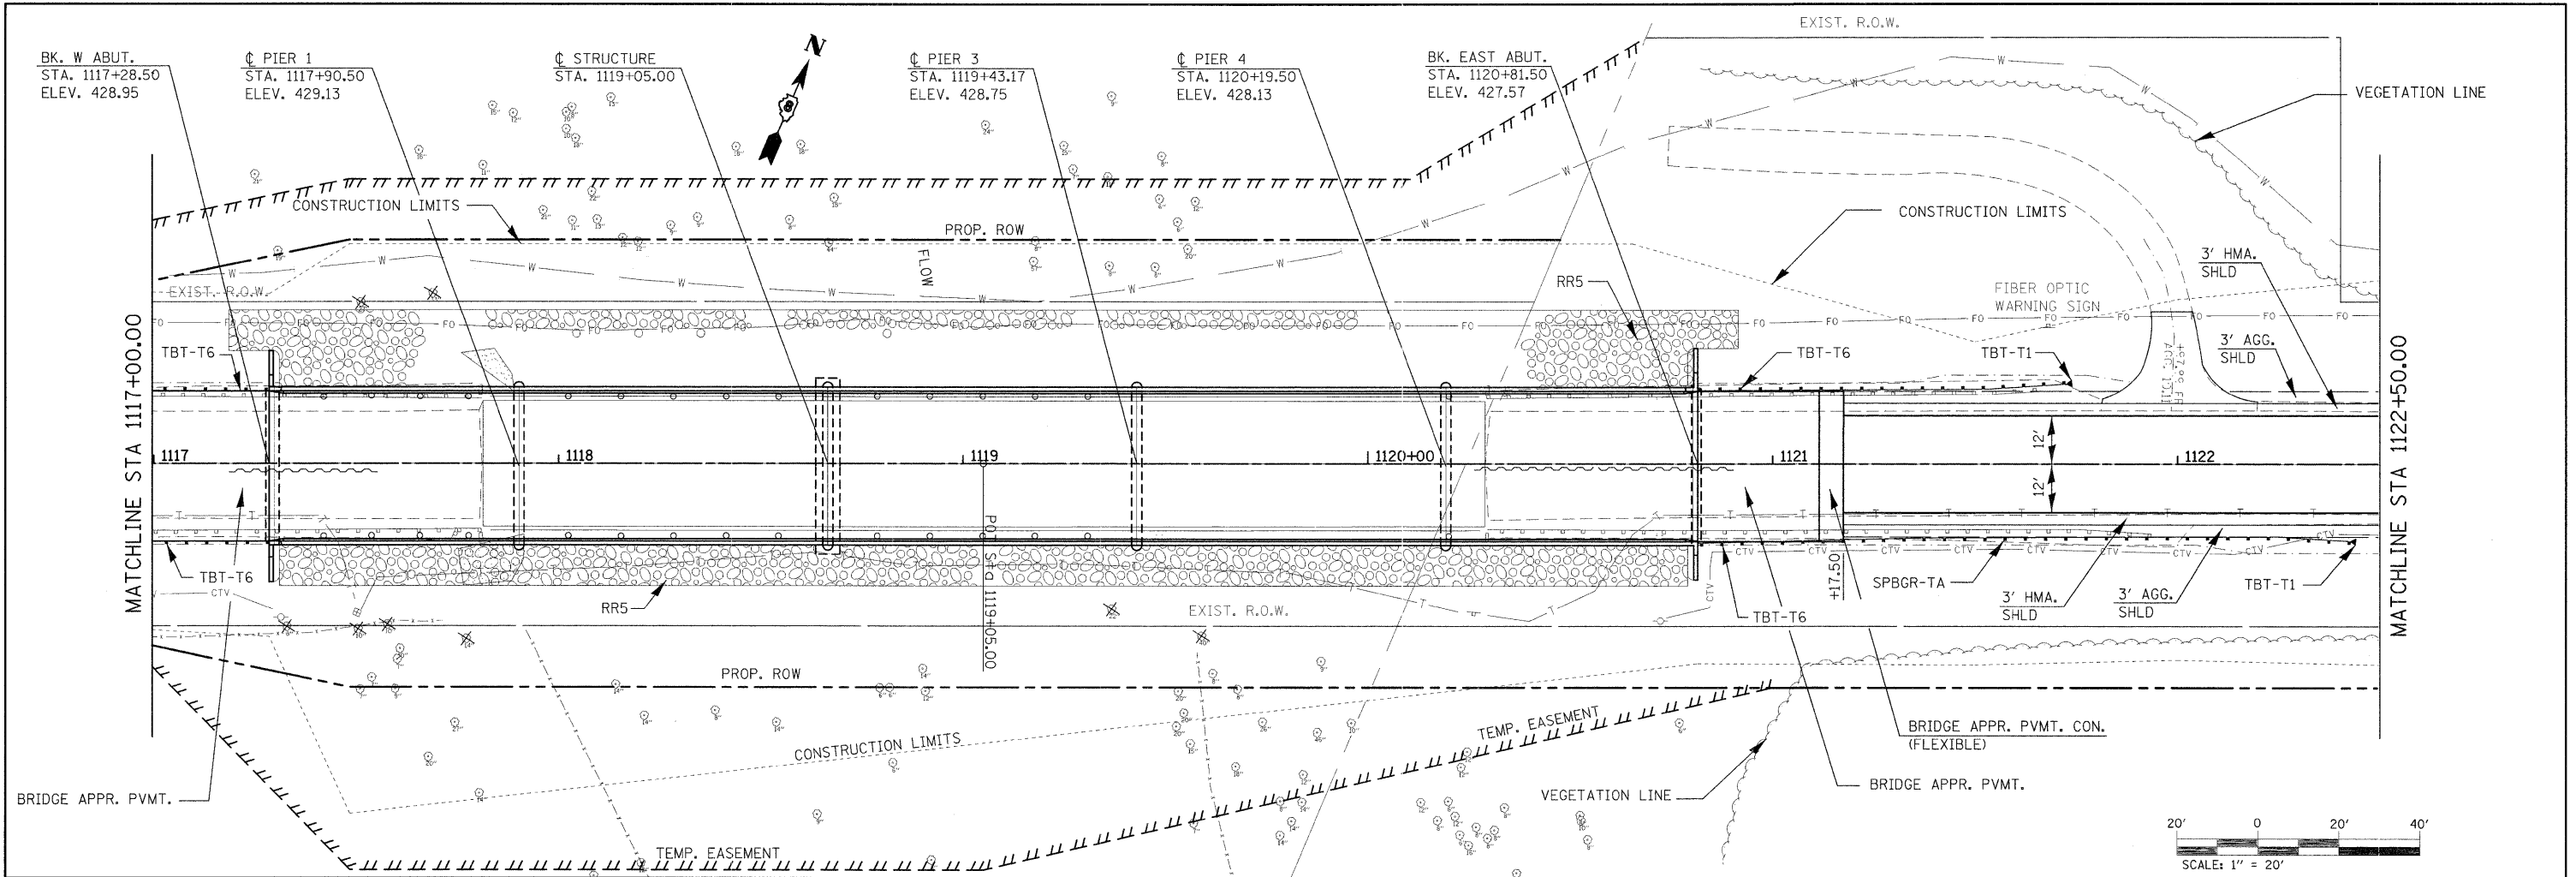

DATE	
BY	
PROFILE	SURVEYED
	NOTED
	PLOTTED
	CHECKED
	FILED
	NO. _____
	NO. _____
	NO. _____
	NO. _____
	NO. _____

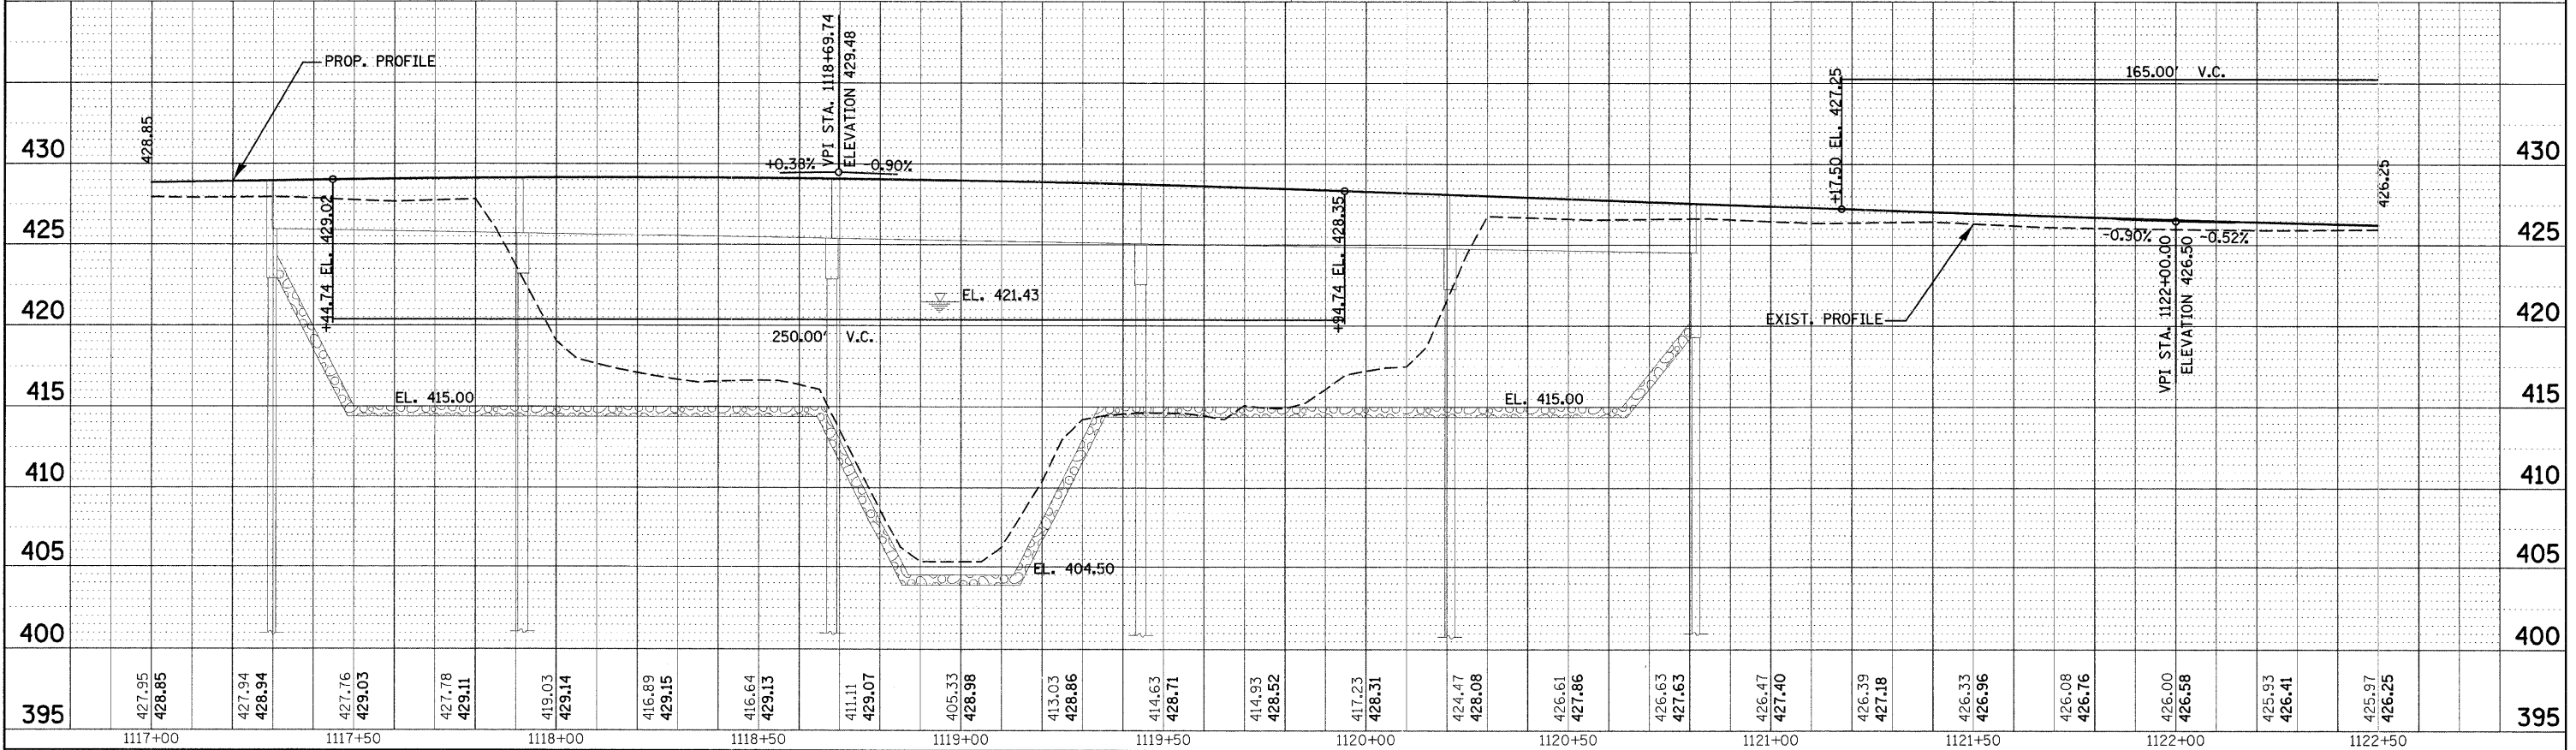

FILE NAME =	USER NAME = getinh	DESIGNED -	REVISED -	STATE OF ILLINOIS DEPARTMENT OF TRANSPORTATION	PLAN AND PROFILE	F.A.P. R.T.E. =	SECTION	COUNTY	TOTAL SHEETS	SHEET NO.	
es:\pe_work\p\dot\ge\1\rdms51845\p\ln00509a.dgn		DRAWN -	REVISED -			805	126-BR-1	CLINTON	85	11	
PLOT SCALE = 20.0000' / IN.		CHECKED -	REVISED -			CONTRACT NO. 76976					
PLOT DATE = 12/9/2008		DATE -	REVISED -			FED. ROAD DIST. NO. ILLINOIS FED. AID PROJECT					
SCALE: _____		SHEET NO. ___ OF ___ SHEETS		STA. 1117+00.00 TO STA. 1122+50.00							